


Reproduced from the 1:2500 Ordnance Survey map with the permission of the Controller of Her Majesty's Stationery Office © Copyright by H.B. Tribe, Carn Ganol, Begelly, Kilgetty, Pembs. SA68 OPB - Licence No. 100028086

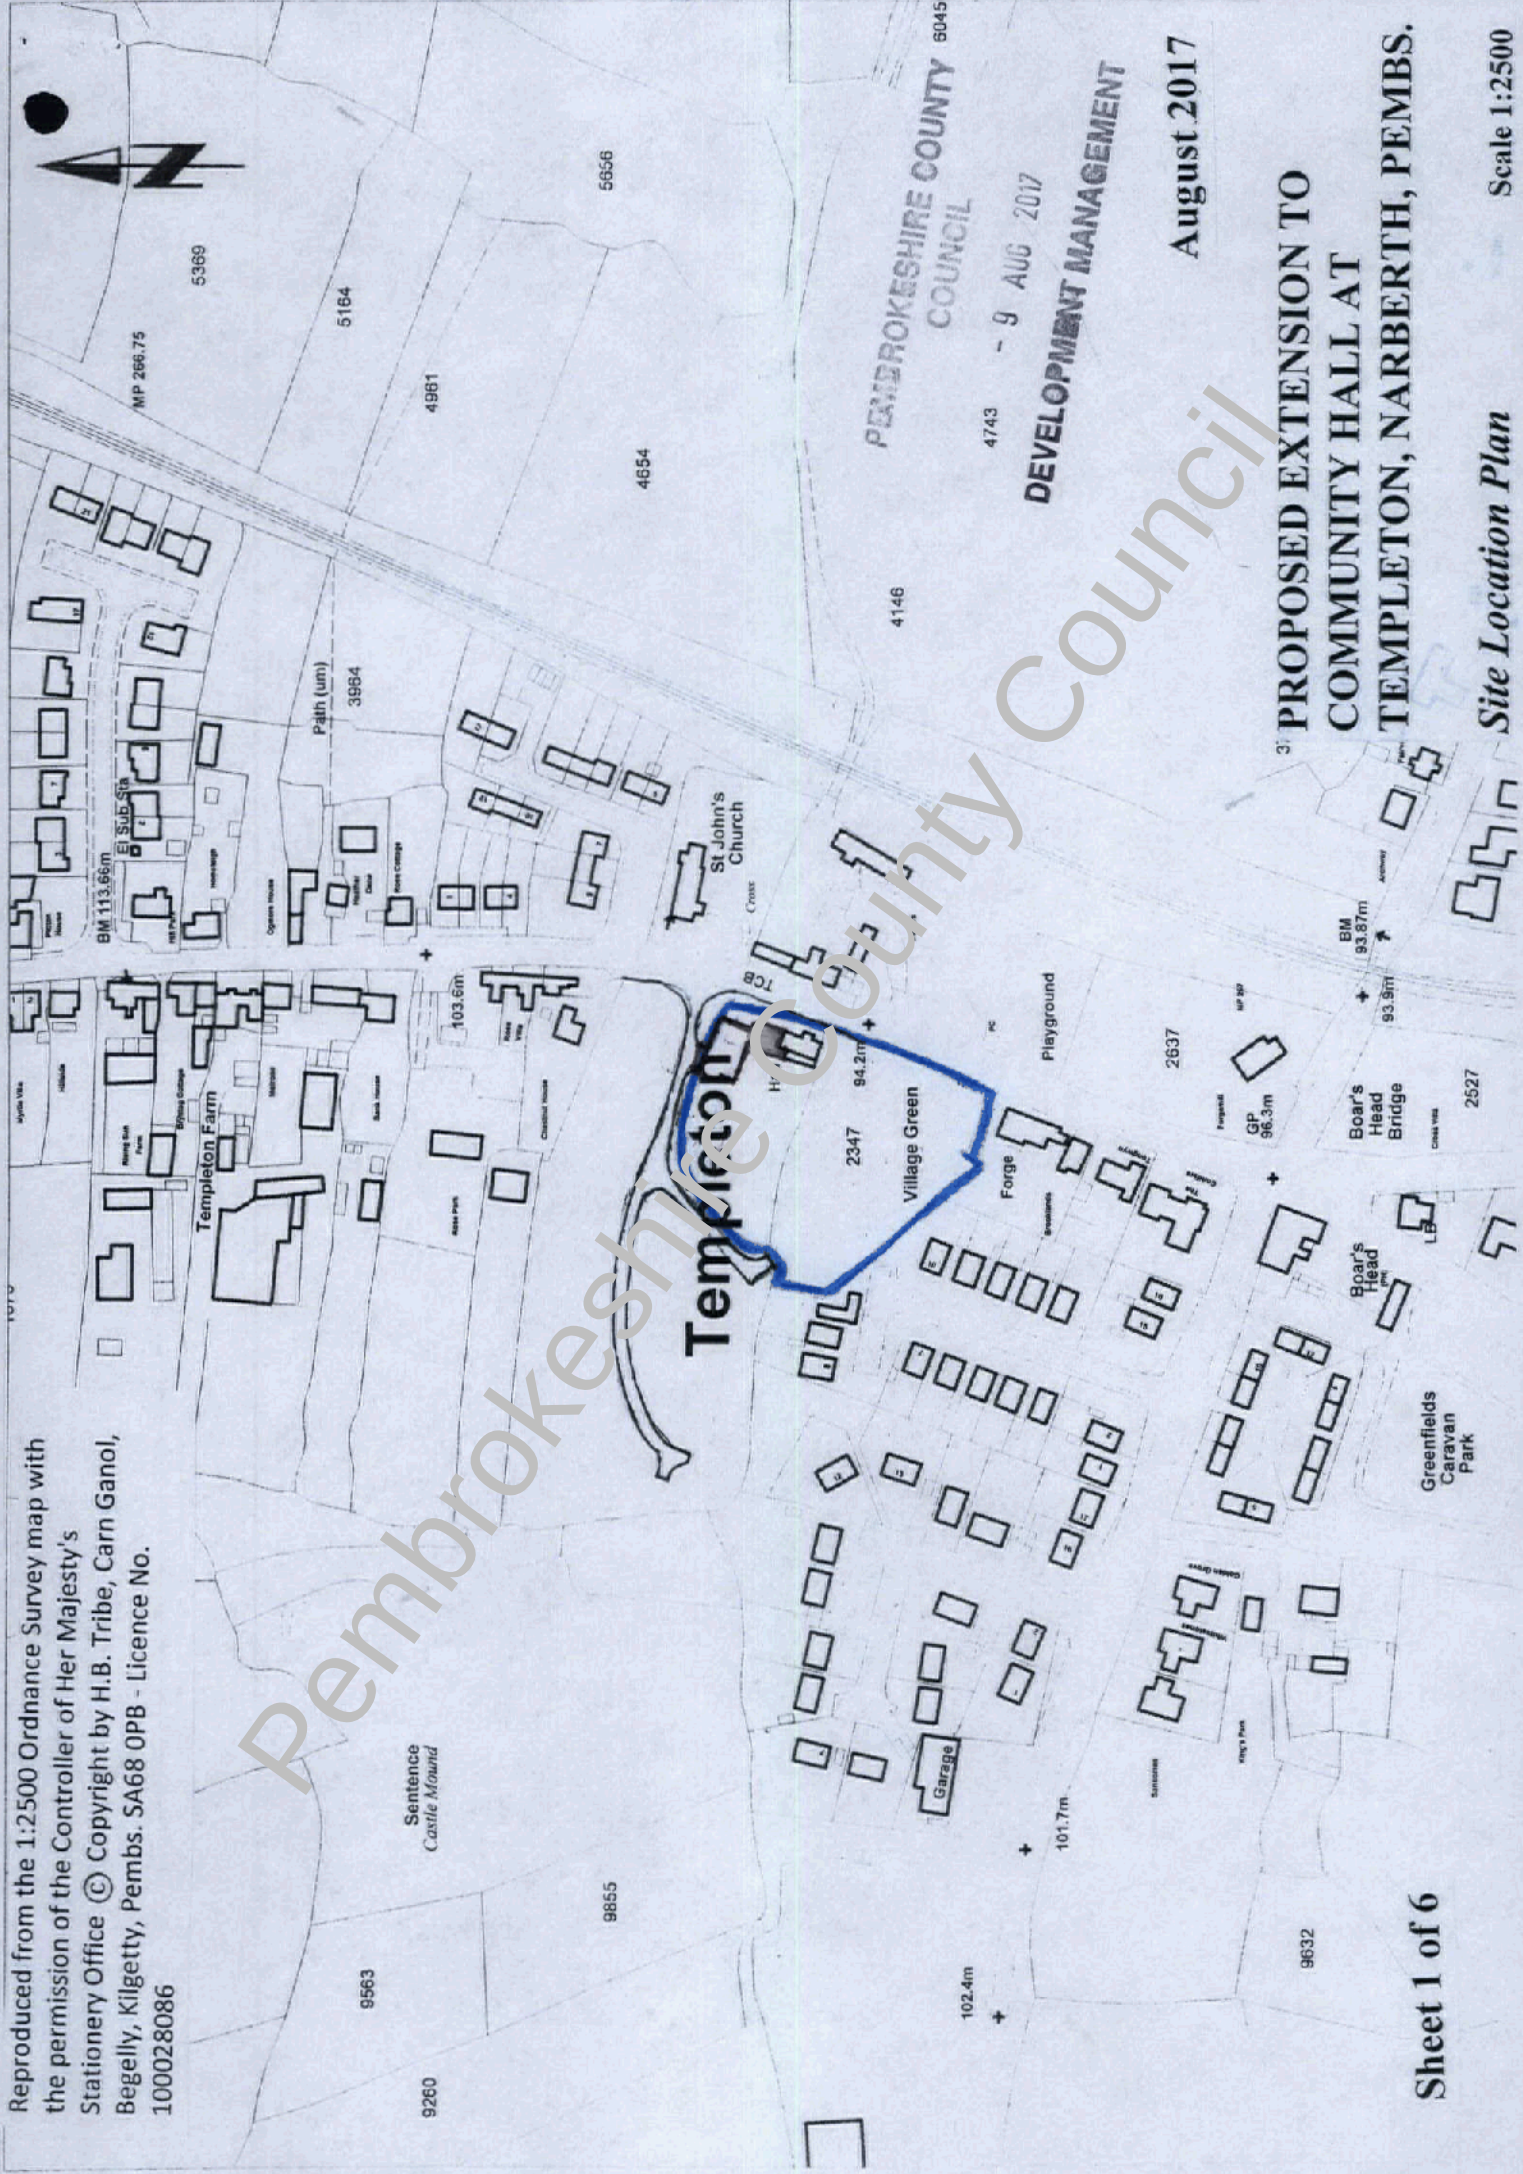

PEMBROKESHIRE COUNTY COUNCIL

4743 - 9 AUG 2017

DEVELOPMENT MANAGEMENT

August 2017

3: PROPOSED EXTENSION TO COMMUNITY HALL AT TEMPLETON, NARBERTH, PEMBS.

Site Location Plan

Scale 1:2500