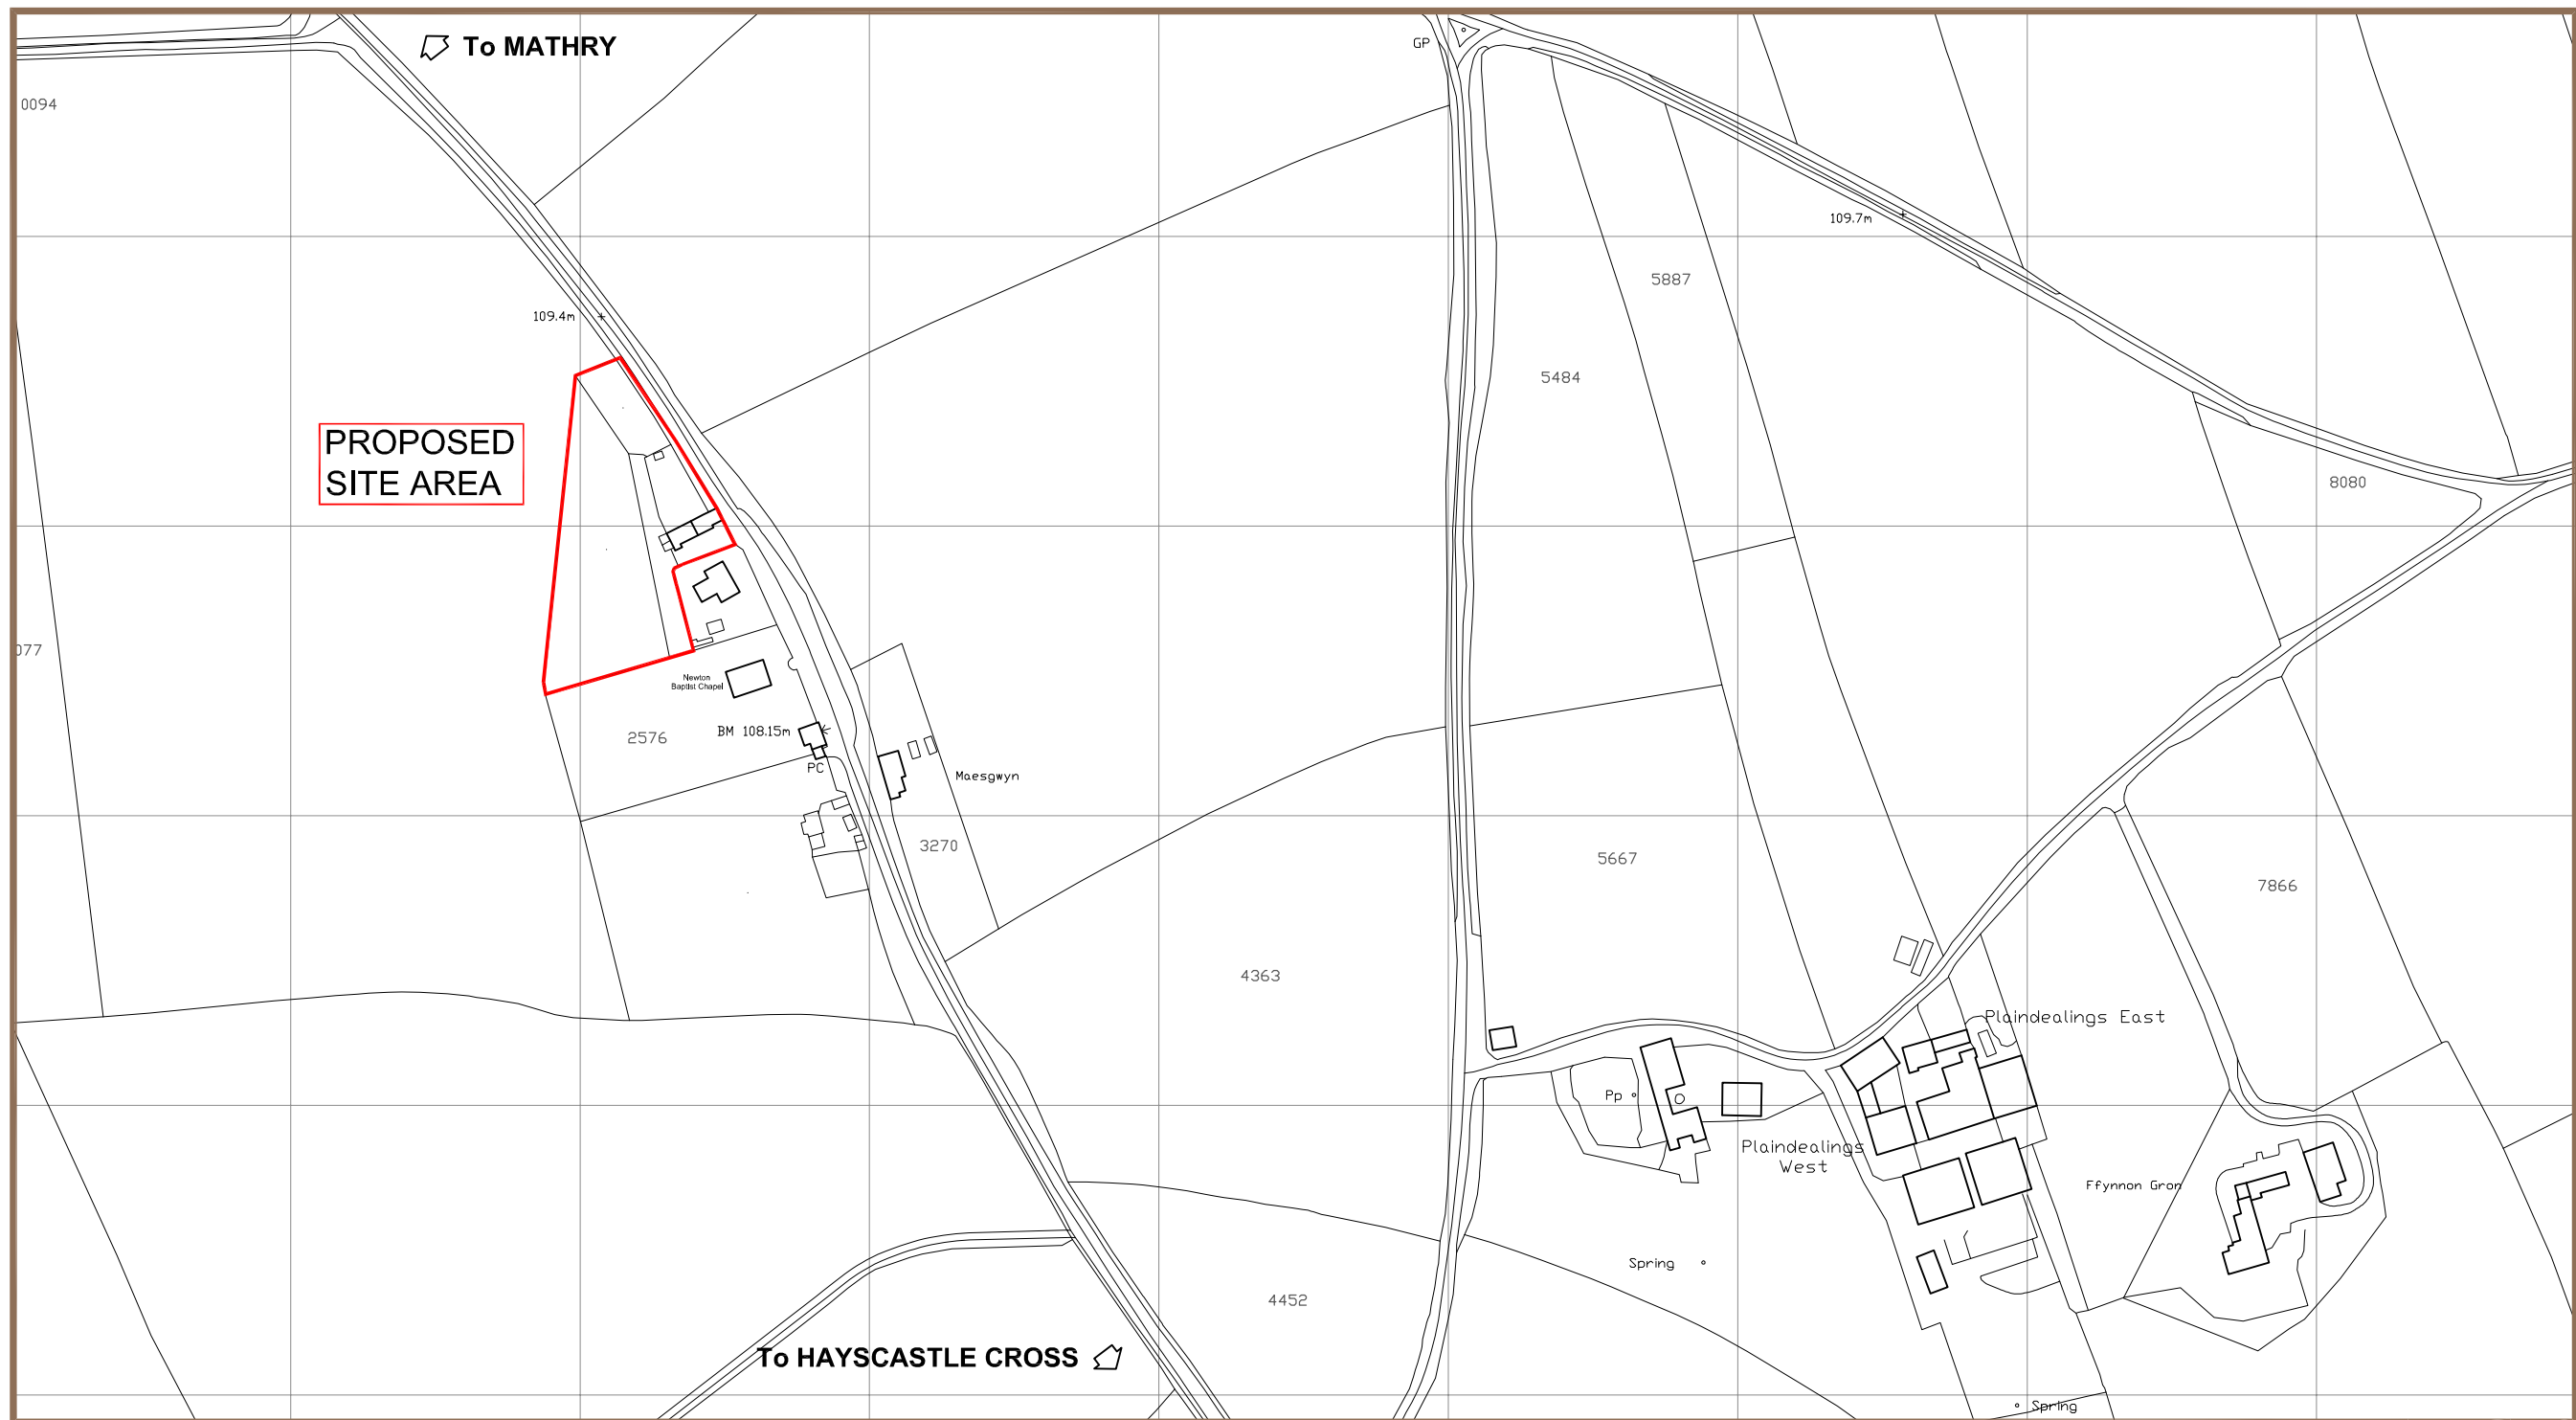


LOCATION PLAN Scale - 1:2500

0 10 20 30 40 50 60 70mm 1:1
A3 ORIGINAL DRAWING SIZE

Revision	Description	Date
Drawing LOCATION PLAN		
Client Mr. C. & Mrs. S. Wrathall		
Project / Title Proposed renovation /conversion to The Old Smith, The Forge, Nr.Haycastle cross, Newton Cross, Pembrokeshire.		
Dwg No. P01	Job No.	Paper A3 Drawn PNW
Rev.	Date	Scale 1:2500 NOV. 2016

**Hayston
Developments
& Planning Ltd**

The Planning Studio, Hayston Bridge
Johnston, Haverfordwest
Pembrokeshire SA62 3 HJ
01437 891 817
07515 851 704
andrew@haystonplanning.co.uk
www.planningpembrokeshire.co.uk