


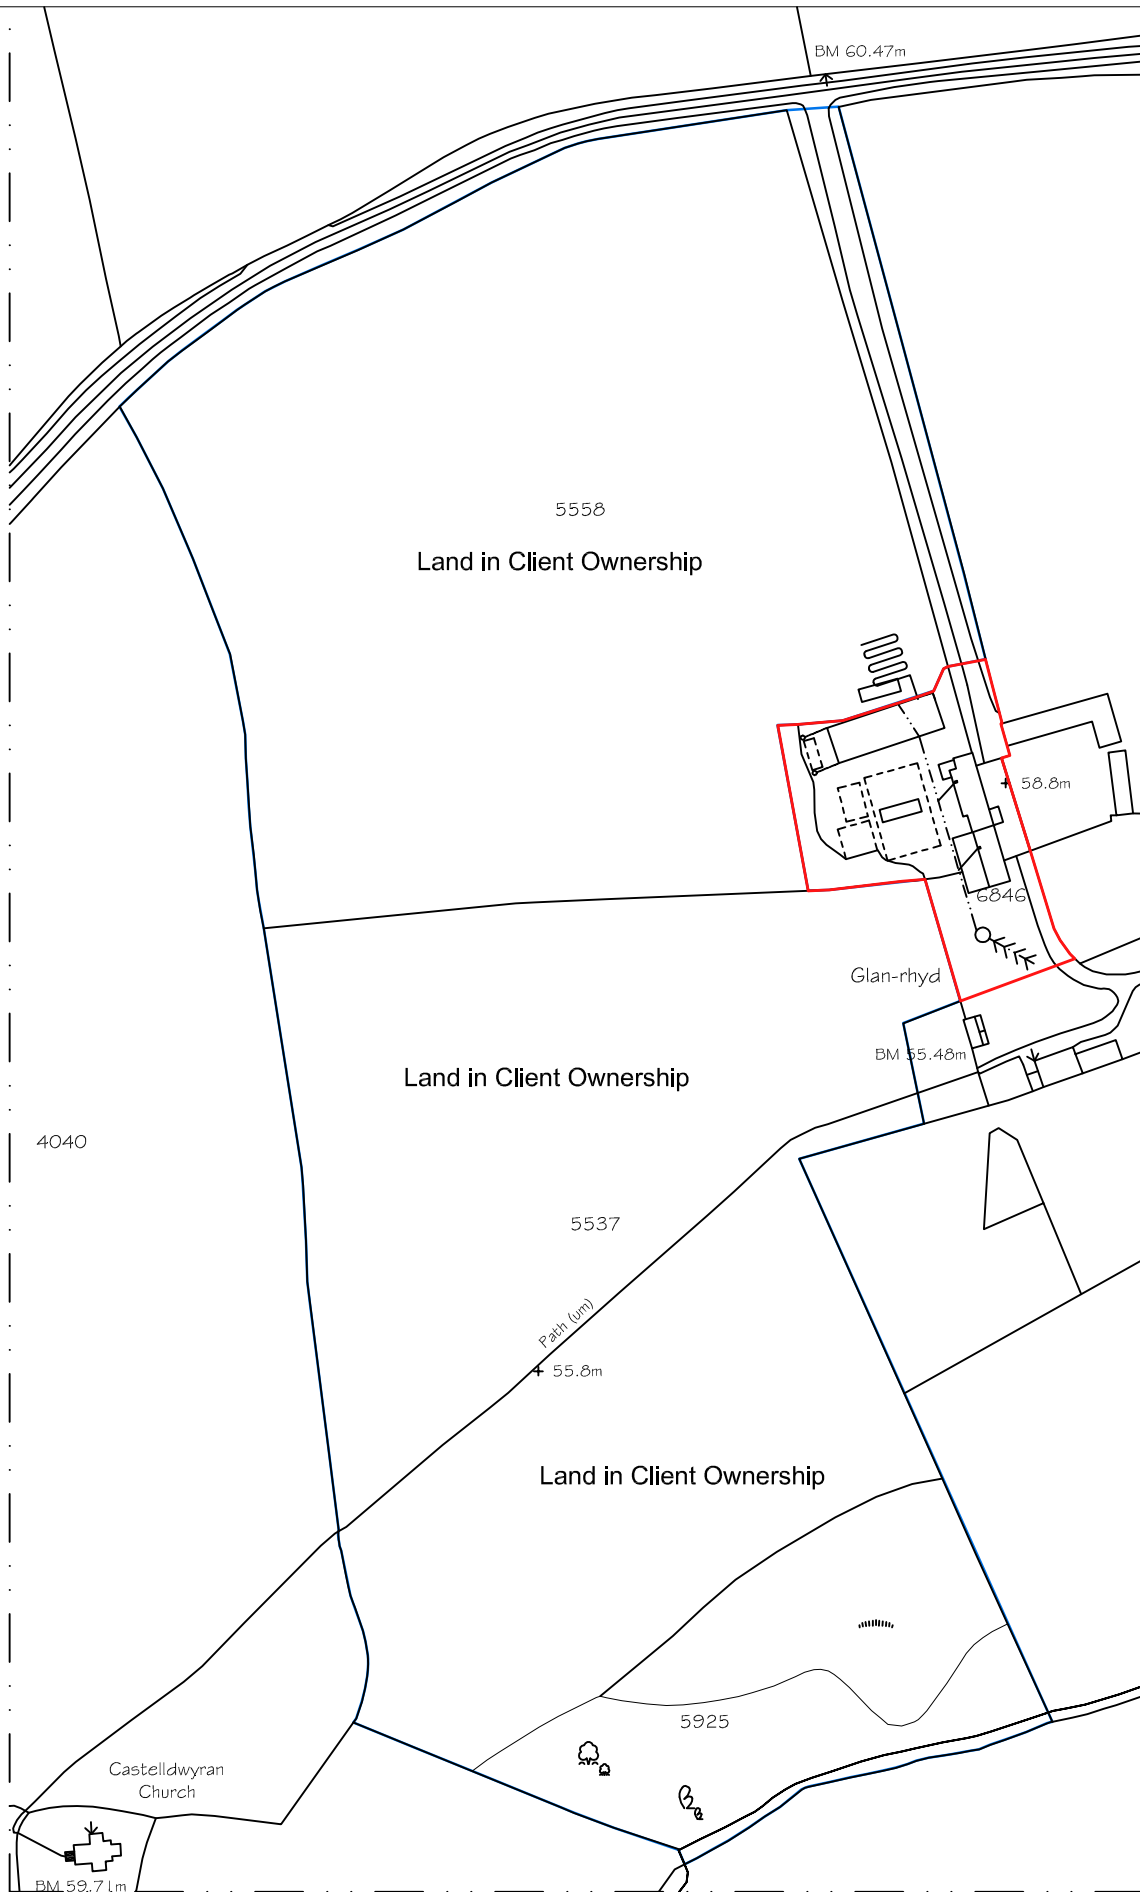

Bank House, High Street, Narberth, Pembrokeshire, SA67 7AS Tel: (01834) 861162 Fax: (01834) 861661
 Email: info@steveholearchitects.co.uk Web: www.stevholearchitects.co.uk
 Members: Steve Hole B.Arch RIBA (managing) E.M. Hole

Project
 Glanrhyd Farm Barn, Llanddewi Velfrey, Narberth, Pembrokeshire SA67 7PE

Drawing title

LOCATION PLAN

Drawing No.

1376.00

Rev.

Scale
 1:1250 @ A4

Date.
 06/2016

Drawn by.
 SLH