


Location Plan - Scale 1:2500

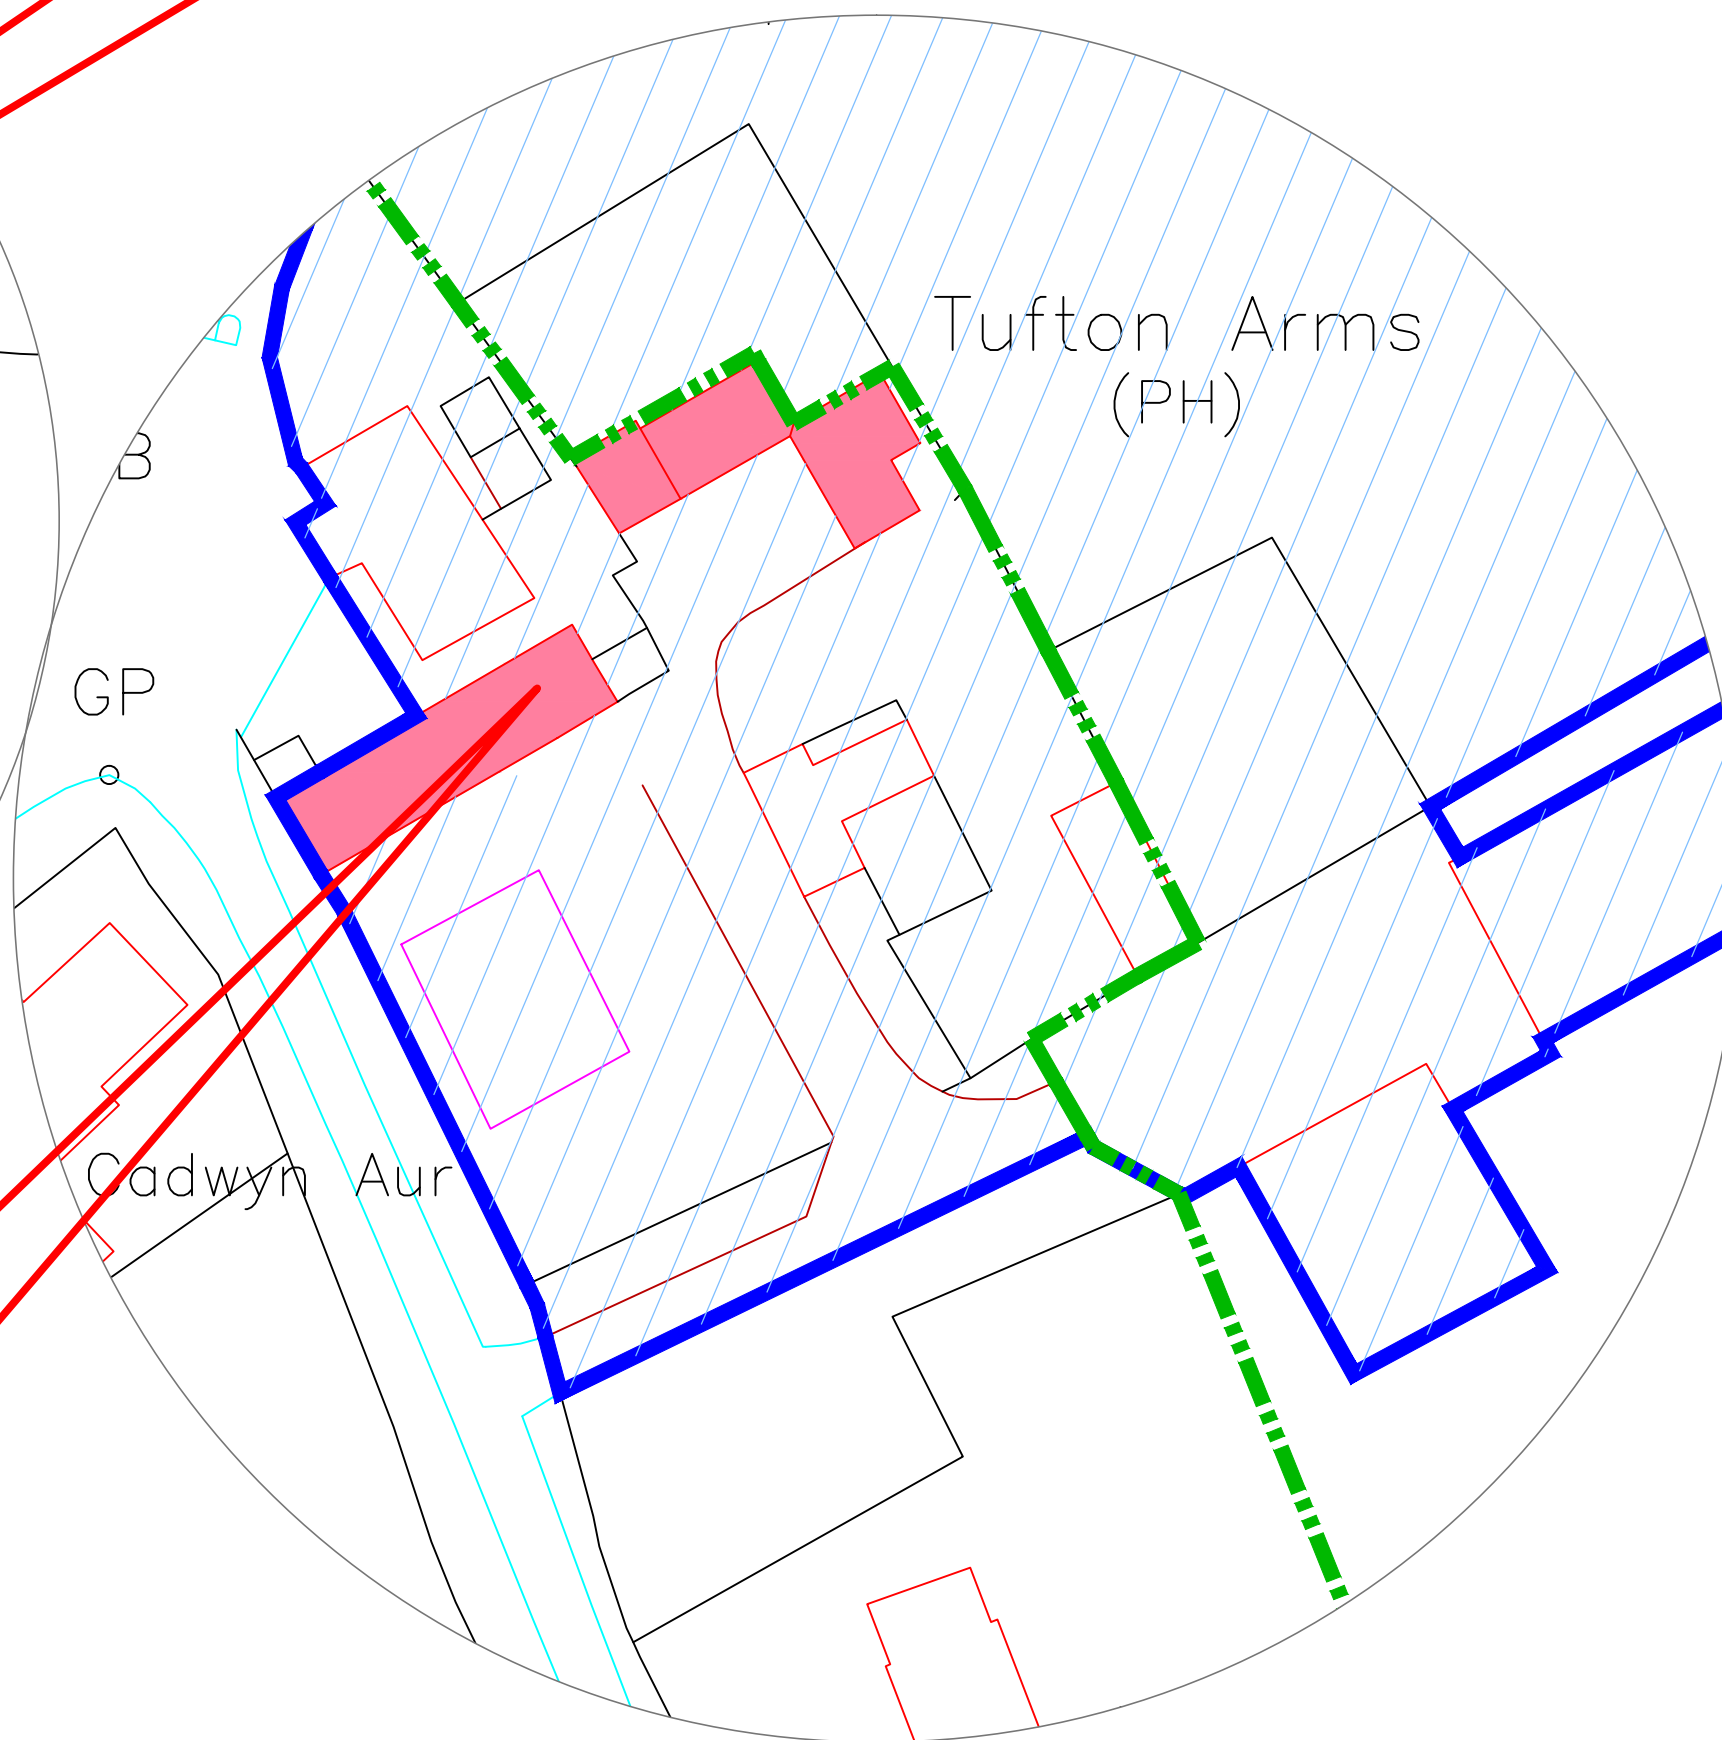

Block Plan - Scale 1:500

Proposed site area

Settlement limits of village

Land in client ownership
highlighted thus



The Planning Studio, Hayston Bridge
Johnston, Haverfordwest
Pembrokeshire SA62 3HJ
01437 891 817
07515 851 704
andrew@haystonplanning.co.uk
www.planningpembrokeshire.co.uk

**Proposed Conversion & Alteration of Existing Barns
to Residential Dwellings**
Barns at Tufton Arms, Tufton, Clarbeston Road, Pembrokeshire

Designed by

Checked by

File name
AVH - 381

Date
09.09.2017

Scale
A3 @ As Shown

Client
Mr R Davies & Miss A Edwards

Drawing Title

Location and Block Plans

Dwg No.

01b