


Location Plan - Scale 1:2500



Block Plan - Scale 1:1250

Proposed site area

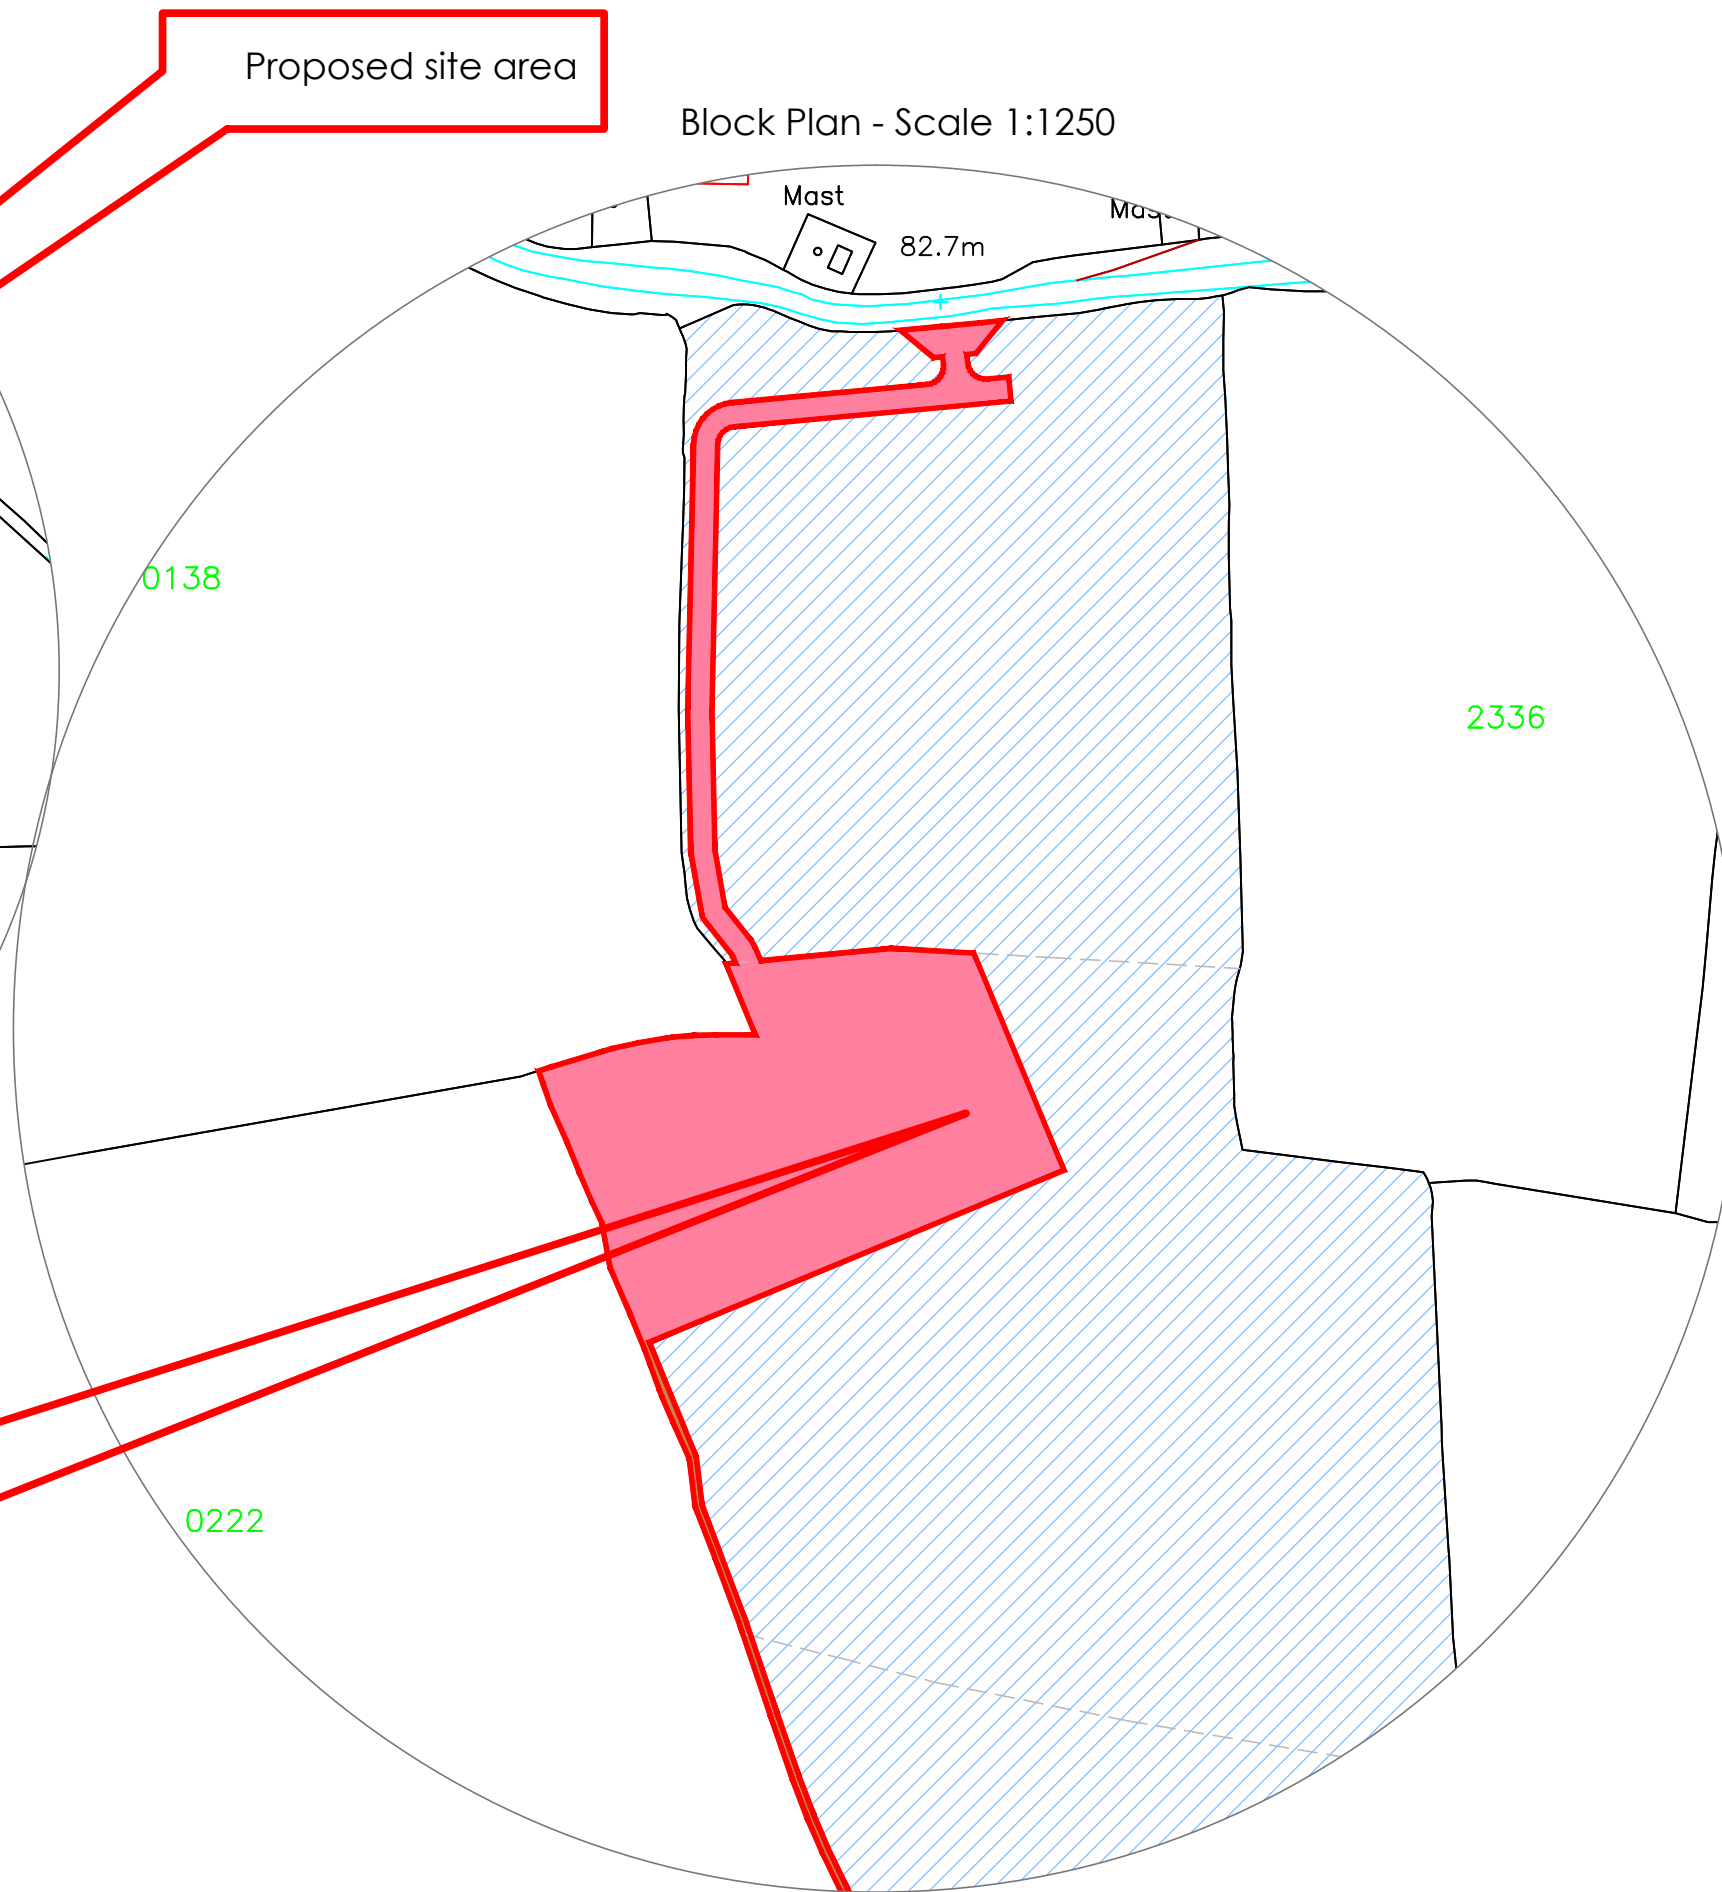

Land in client ownership  
highlighted thus



The Planning Studio, Hayston Bridge  
Johnston, Haverfordwest  
Pembrokeshire SA62 3HJ  
01437 891 817  
07515 851 704  
andrew@haystonplanning.co.uk  
www.planningpembrokeshire.co.uk

Bespoke Holiday Lodges in compliance with GN17 of the  
LDP (Self Catering Accommodation)  
Land Near Wheelabout, Ridgeway Road, Penally, Pembrokeshire

Designed by

Checked by

File name  
AVH - 387

Date  
20.09.2017

Scale  
A3 @ As Shown

Client  
Mr Terry Lewis

Drawing Title

Location and Block Plans

Dwg No.

01c