



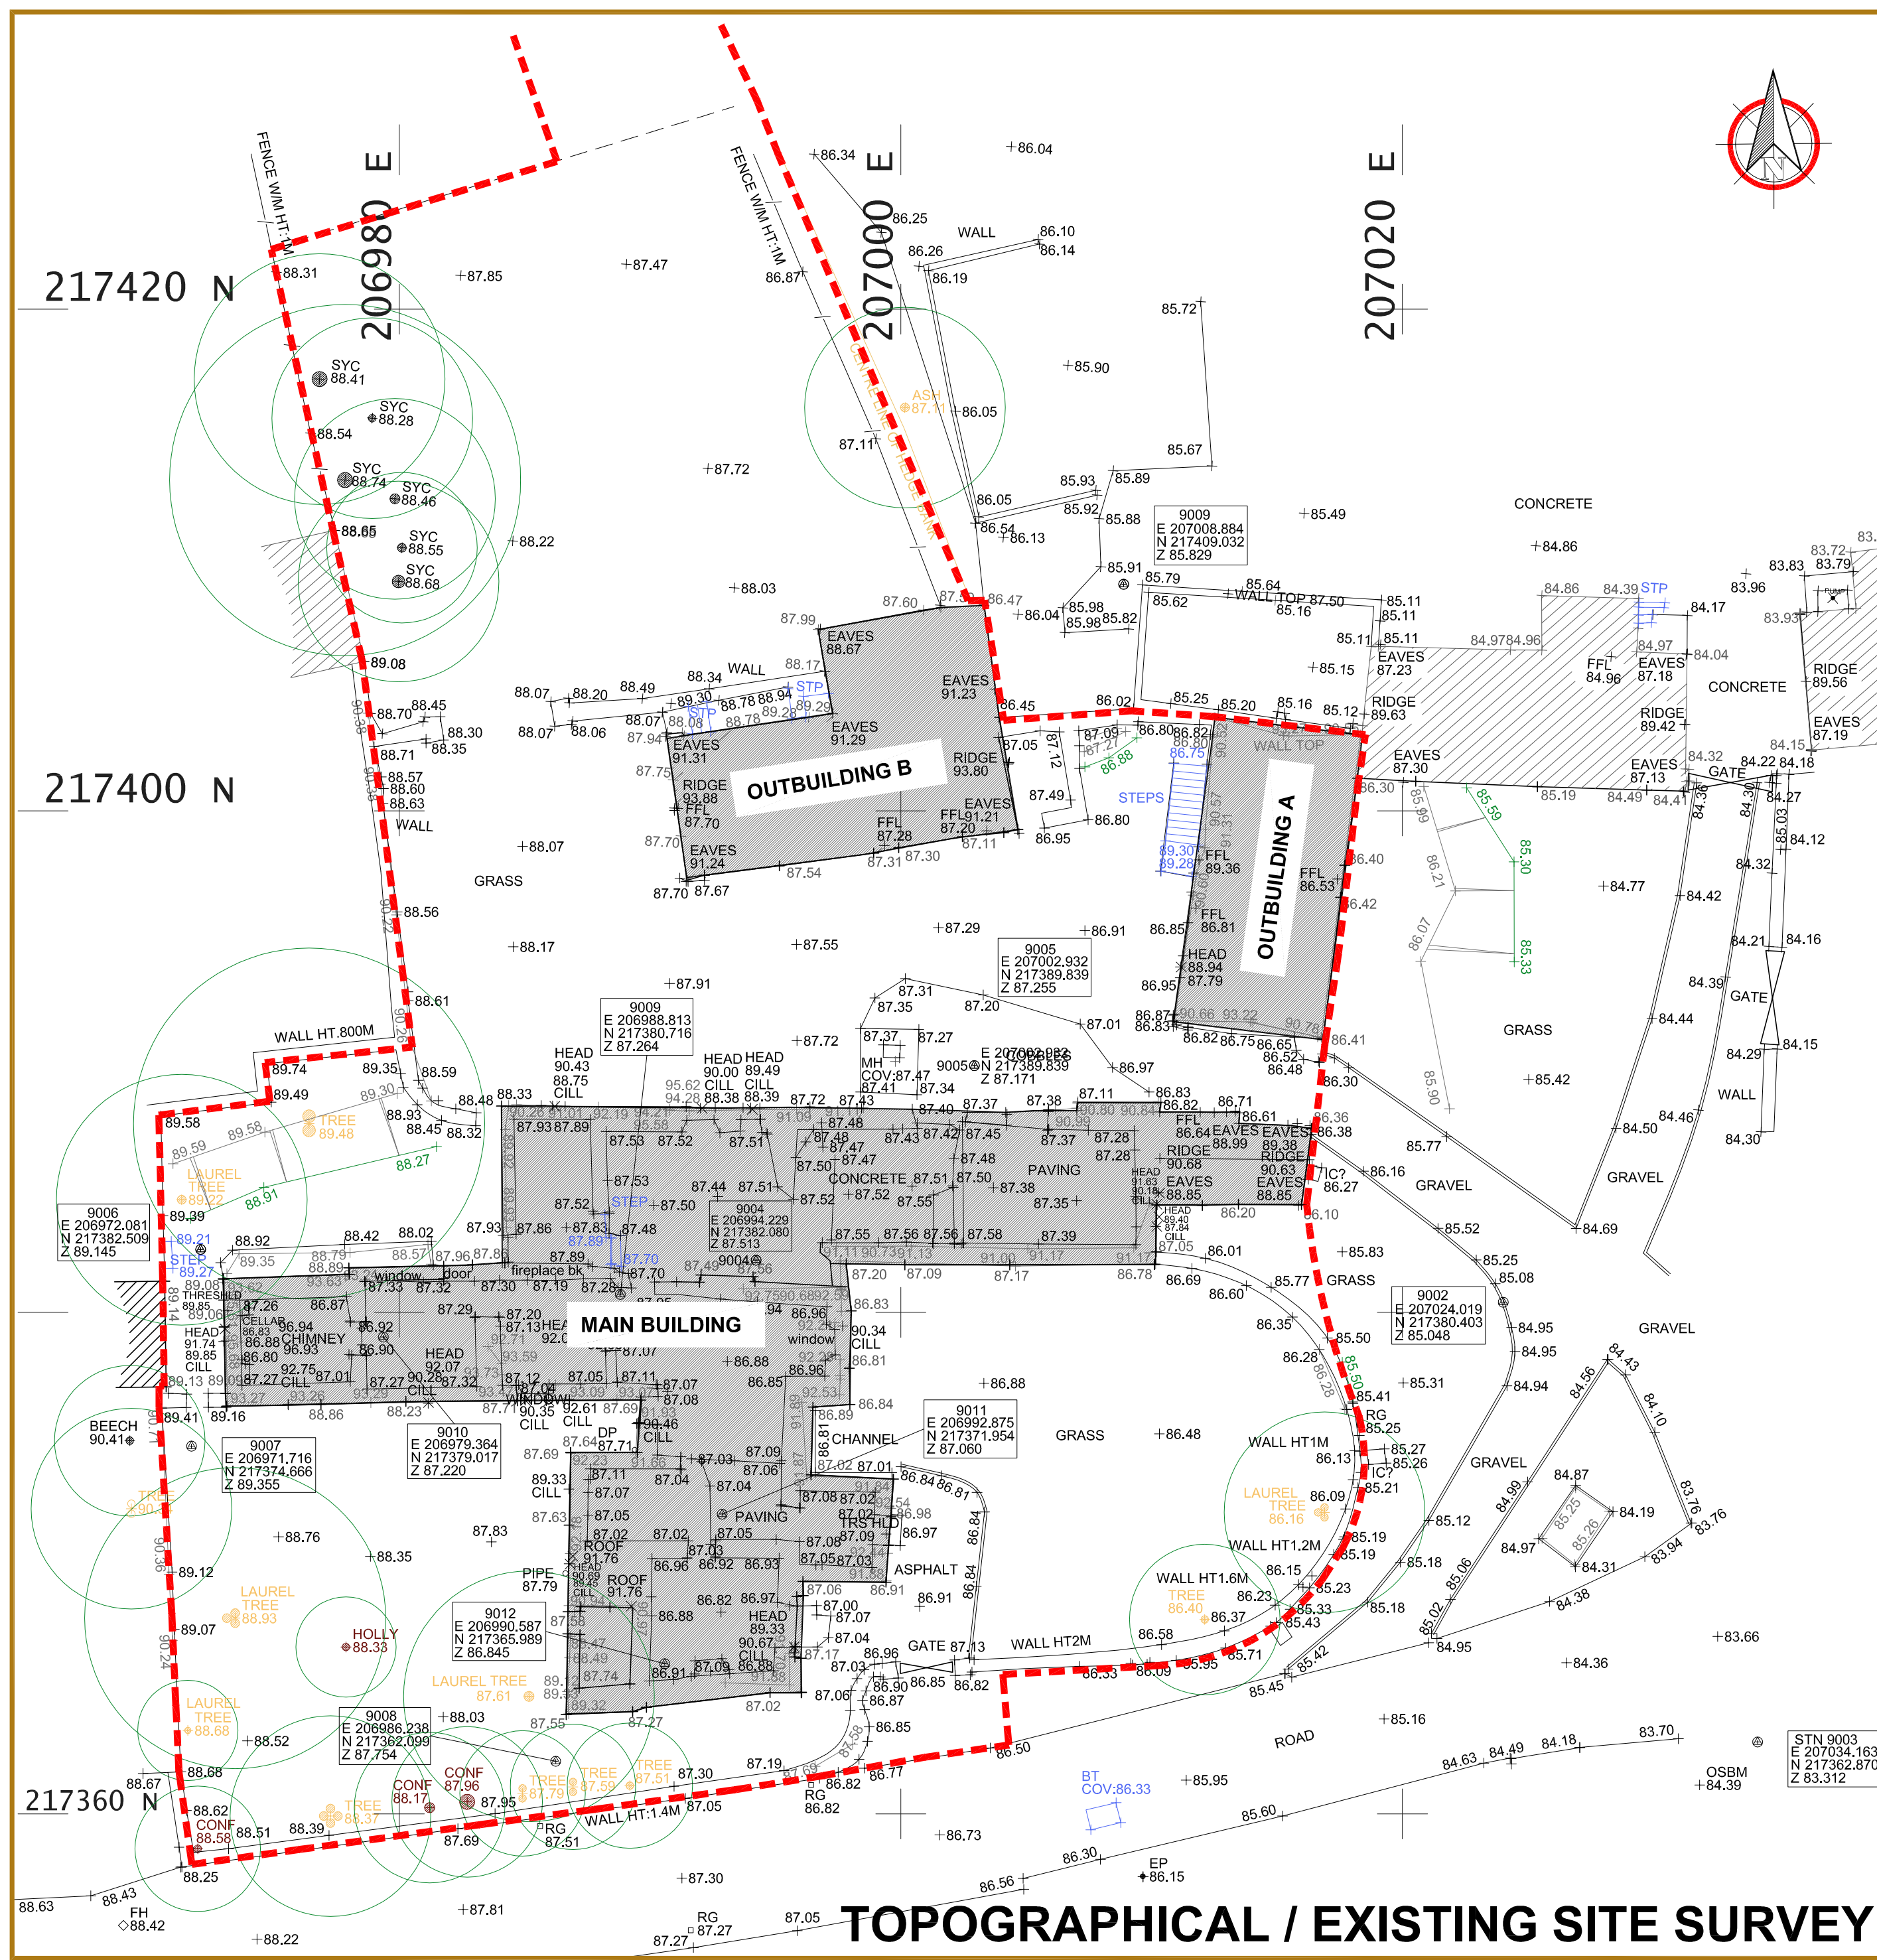

TOPOGRAPHICAL / EXISTING SITE SURVEY

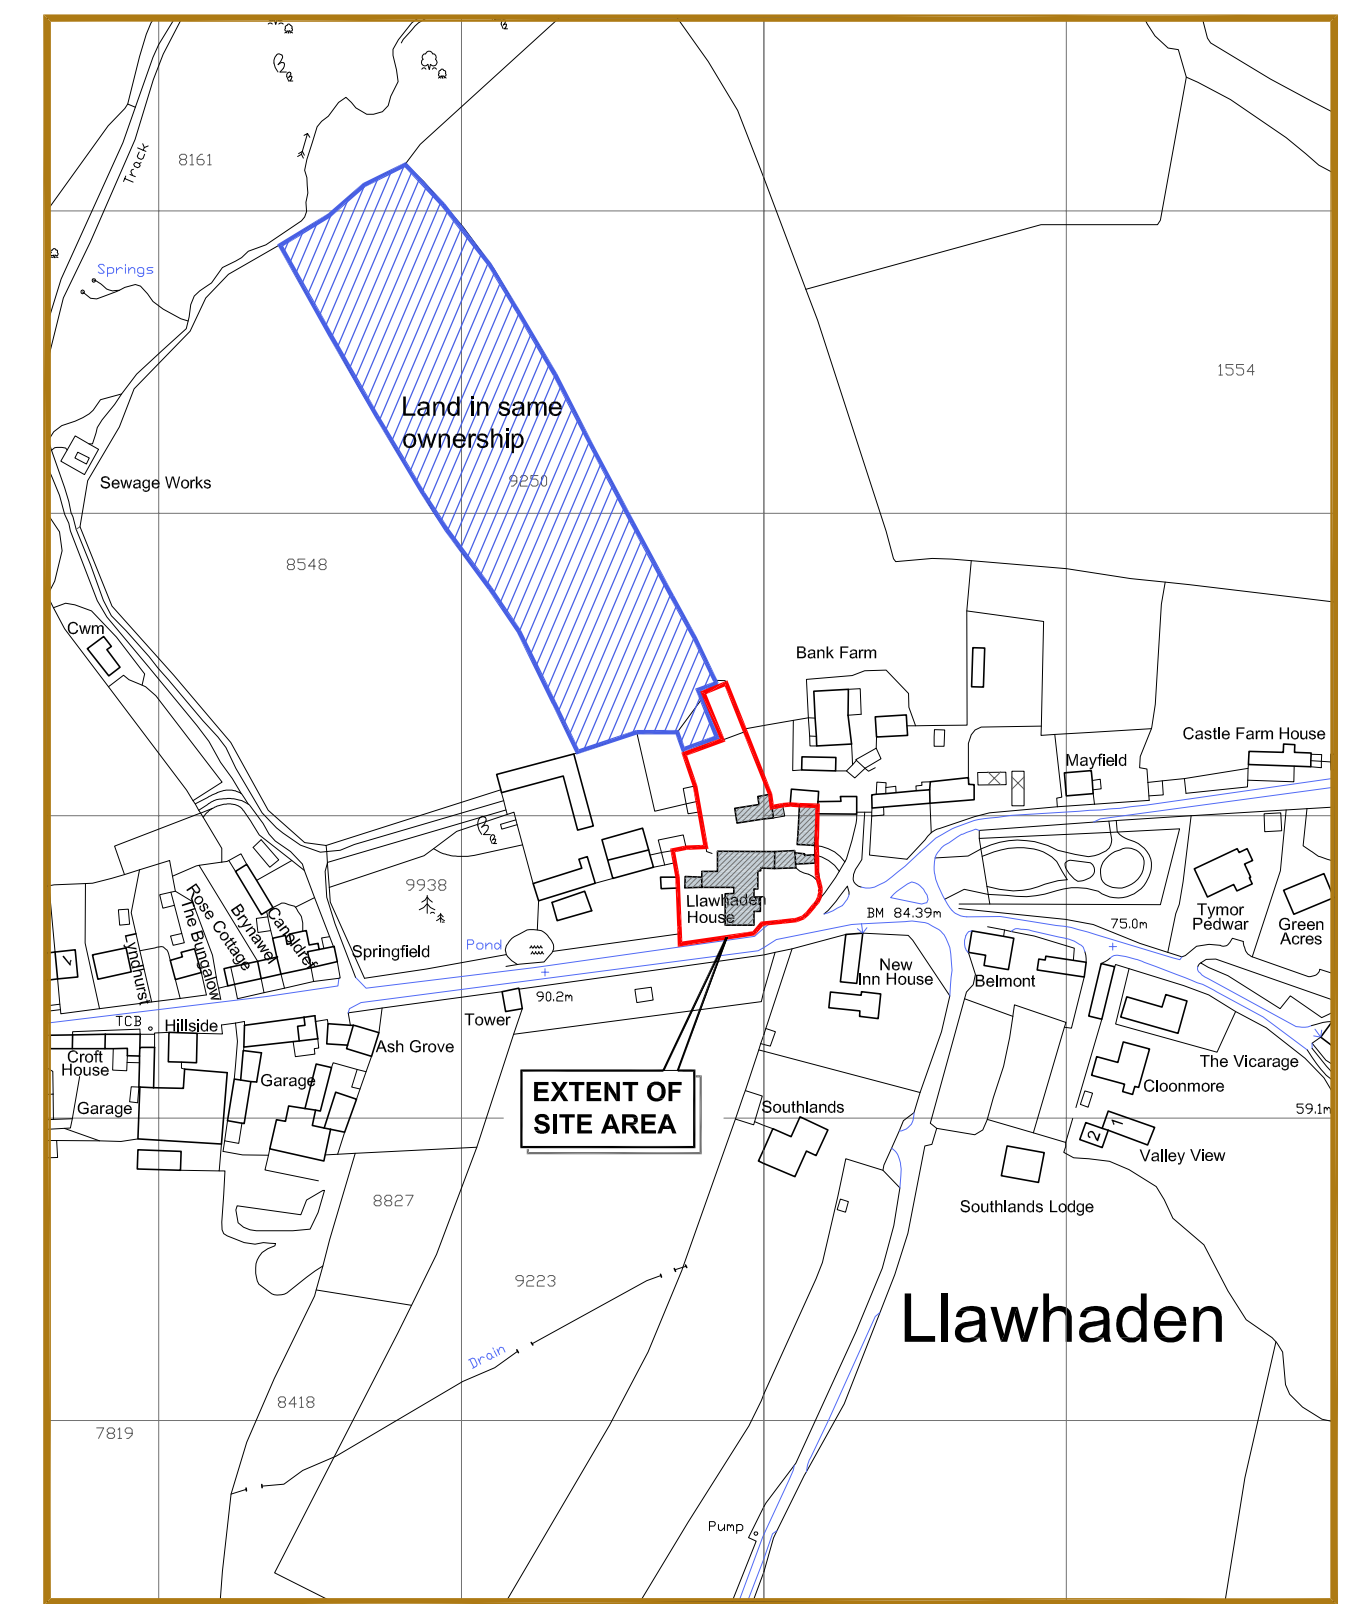

LOCATION PLAN scale:1:2500

SITE AREA = 0.606 ACRES / 0.245 HECTARES

Revision	Description	Date
Drawing LOCATION PLAN / SITE SURVEY		
Client MR A. JONES & MISS W. APPLETON		
Project / Title Proposed Rebuild & Renovation, plus barn conversions to Llawhaden House, Llawhaden, Pembrokeshire		
Dwg No. P01	Job No. 1640	Paper A2
Rev.	Date	Scale 1:200
		Scale AUG 2017

Hayston
Developments & Planning Ltd

The Planning Studio, Hayston Bridge
Johnston, Haverfordwest
Pembrokeshire SA62 3 HJ
01437 891 817
07515 851 704
andrew@haystonplanning.co.uk
www.planningpembrokeshire.co.uk