


Location Plan - Scale 1:2500



Block Plan - Scale 1:500

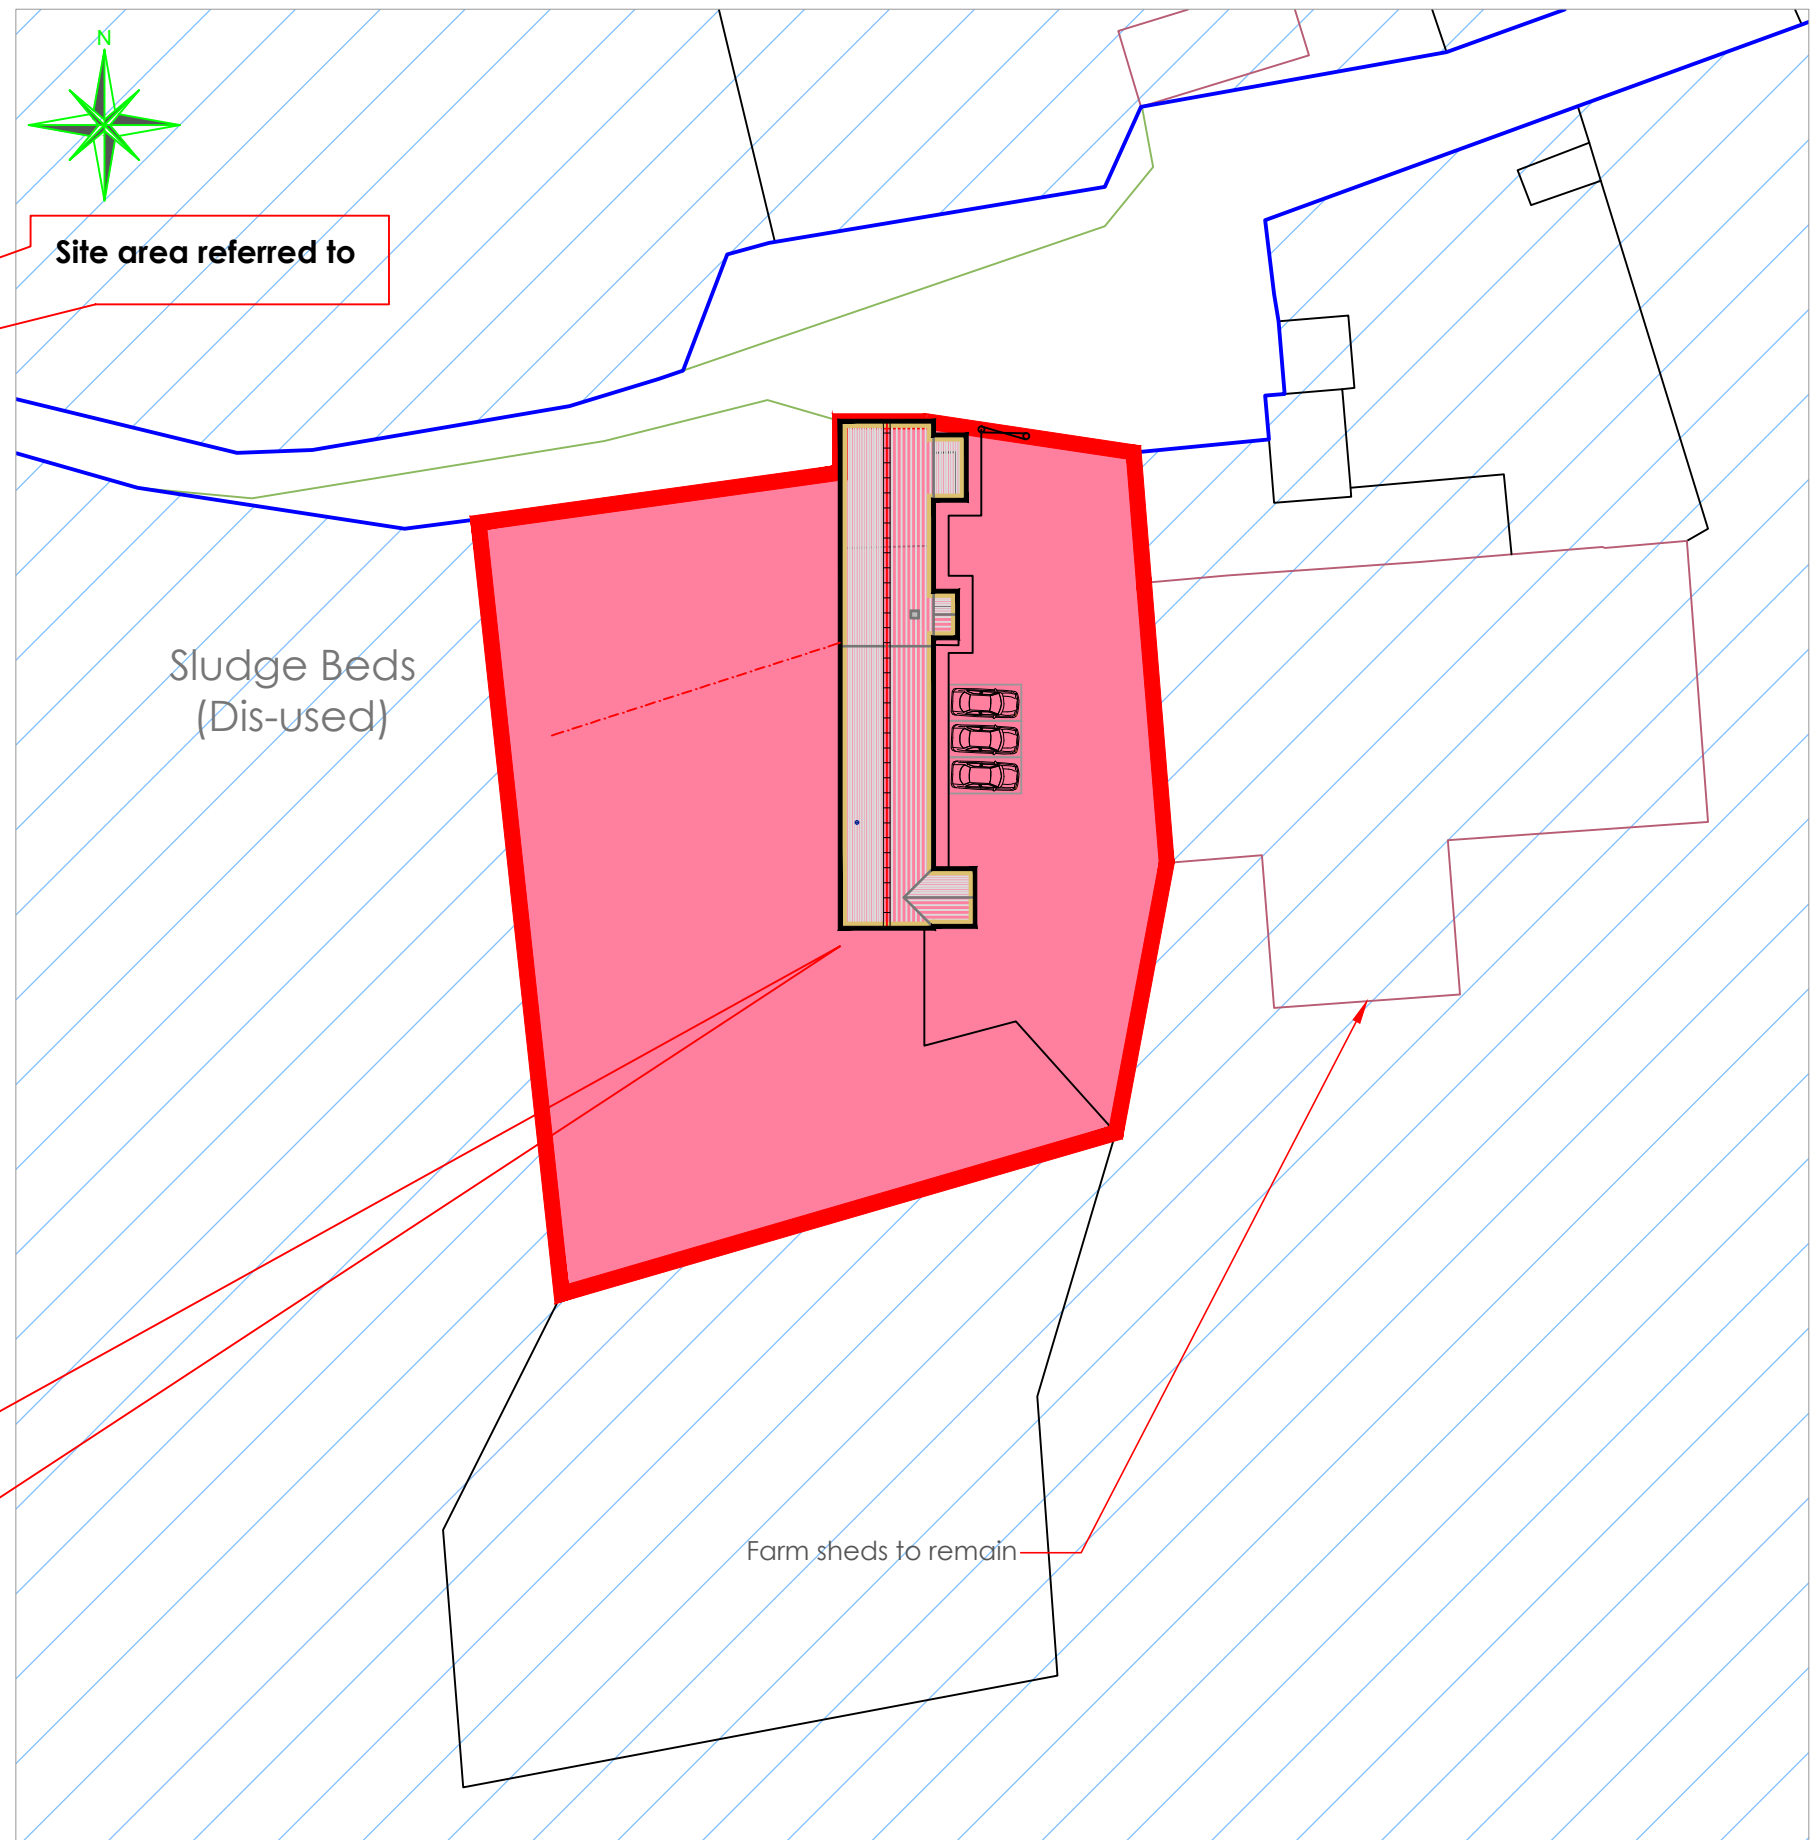

Site area of barn conversion - 2032 m sq



Land in client's/family ownership highlighted thus

Site area referred to



The Planning Studio, Hayston Bridge
Johnston, Haverfordwest
Pembrokeshire SA62 3HJ
01437 891 817
07515 851 704
andrew@haystonplanning.co.uk
www.planningpembrokeshire.co.uk

**Proposed Conversion of Existing Barn to
Residential Dwelling & Family Annex
Henty Llaeth (Old Milkhouse)
at Bullhook Farm, Clarbeston, Pembrokeshire**

Designed by

Checked by

File name
AVH_393

Date
28.10.2017

Scale
A3 As Shown

Client

Mrs Emma Picton-Jones & Mr Liam O'Sullivan

Drawing Title

Location and Block Plans

Dwg No.

01b