
32 11 \bigcirc $\overline{+}$) T T 158 30 56 16 18 REE HIGH ST 50 SE LB EE 65 j.E 18.6 mPROPOSED DEVELOPMENT LV TONKS OFAILER BLOCK PLAN SCALE 1:500 @ A1

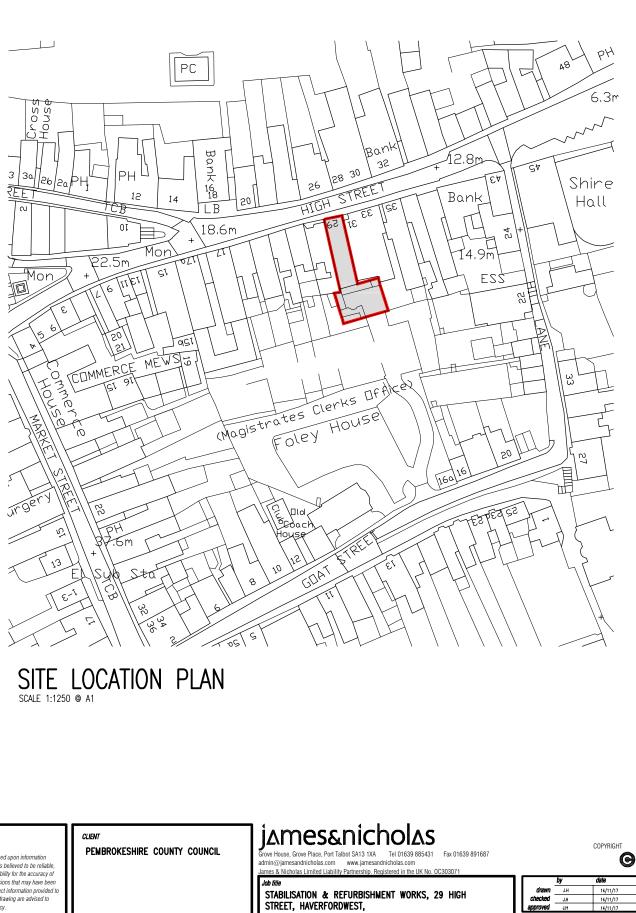

No REVISION by date No. REVISION OTES Do not scale from this drawing All dimensions to be checked on site 'As built' drawings are prepared, in part, based upon information furnished by others. While this information is believed to be reliable, James & Nicholas LLP assume no responsibility for the accuracy of 'As built' drawings or for any errors or omissions that may have been incorporated into them as a result of incorrect information provided to us by others. Those relying on an 'As built' drawing are advised to obtain independent verification of its accuracy. 8 9 Drawing title TENDER SITE LOCATION AND BLOCK PLAN a 6.

A01

JOD NO 16.107