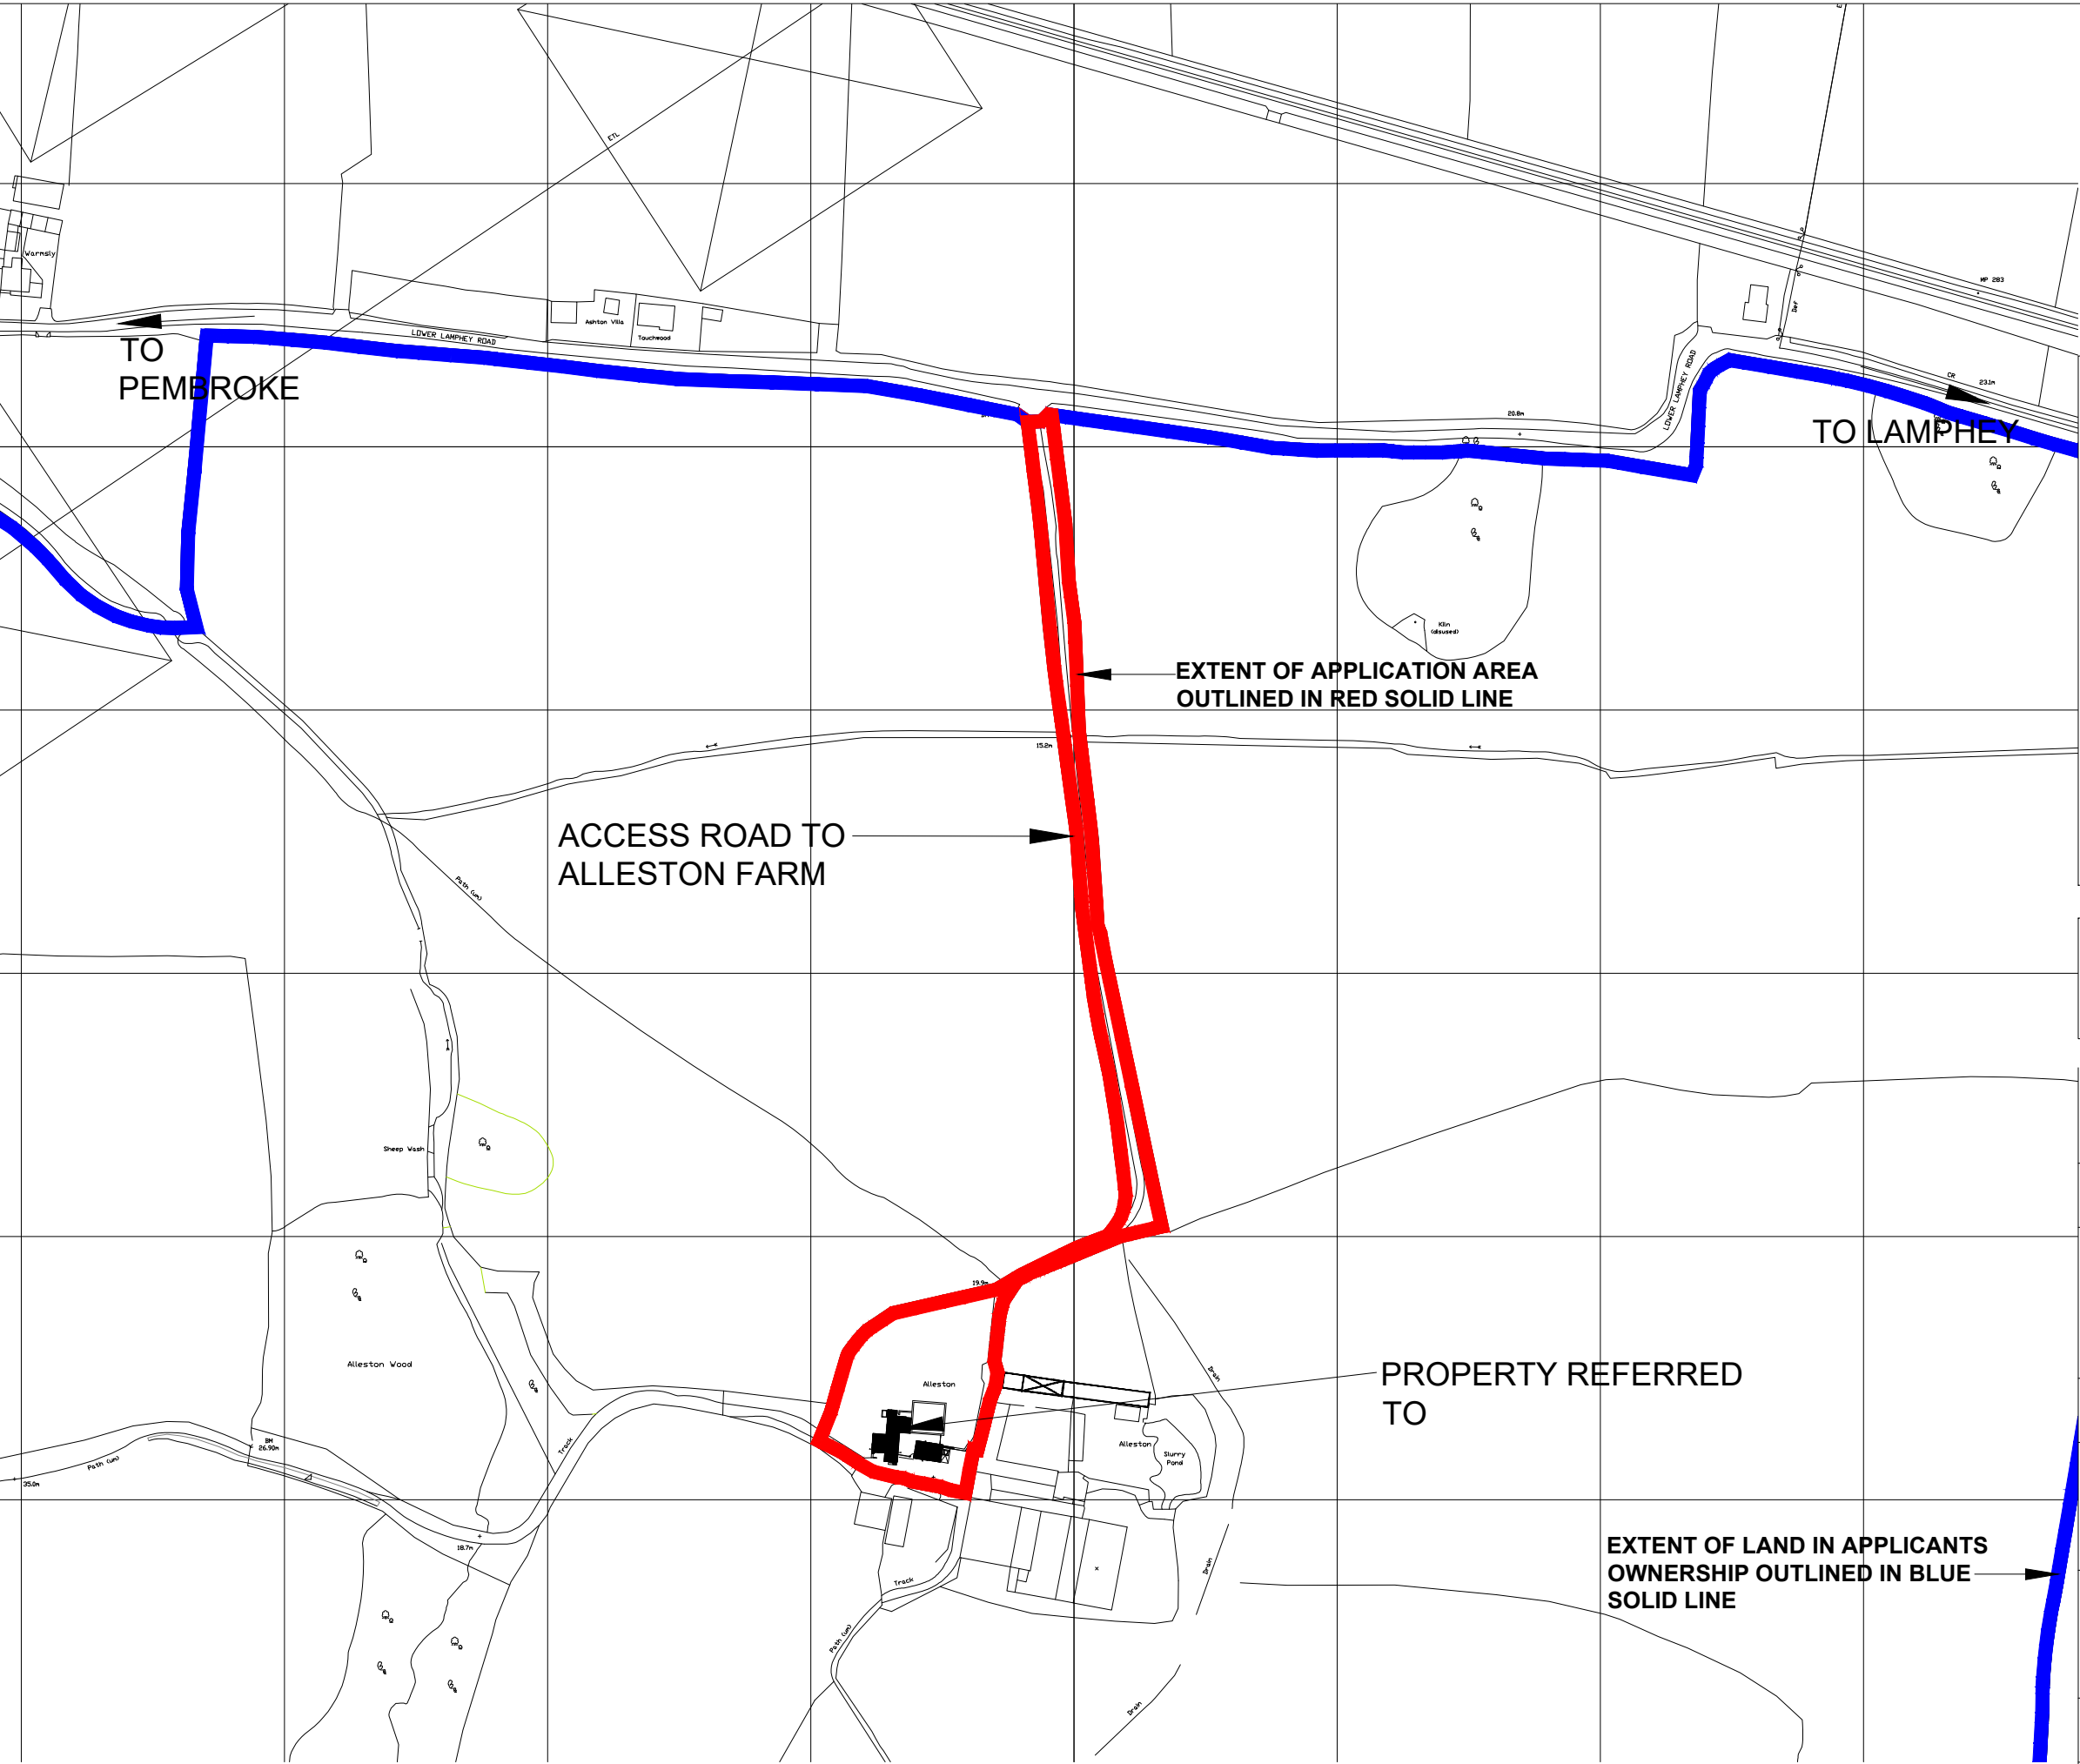


These drawings and the copyright thereof are the sole property of the consultants and must not be reproduced without their written consent.

The contractor is to check all levels and dimensions before work commences, and any discrepancies to be reported immediately to the consultants.

The contractor is expected to supply and do everything necessary for the proper execution of the works that may be reasonably inferred from the drawings and specification, whether referred to in detail or not, without extra payment in respect thereof.

The finished building will require service maintenance in accordance with custom and practice and the manufacturers recommendations.

The architects drawings are to be read in conjunction with the engineers and all specialist manufacturers / suppliers drawings.

FOR PLANNING PURPOSES ONLY

REVISIONS NOTES.		DATE	REV
© Pembroke Design Ltd 2017			
Drwg		EXISTING LOCATION PLAN No. 2	
Project PROPOSED CONVERSION OF OUTBUILDINGS AT ALLESTON FARM, LOWER LAMPHEY ROAD, PEMBROKE, PEMBROKESHIRE.			
Client MR J THOMAS			
PEMBROKE DESIGN			
L I M I T E D			
○ HAVERFORDWEST 5/7 PICTON PLACE SA61 2LE TEL: 01437 764135 FAX: 01437 764471 hw@pembrokedesign.co.uk		● PEMBROKE DOCK 16 MEYRICK STREET SA72 6UT TEL: 01646 683439 FAX: 01646 681563 pdock@pembrokedesign.co.uk	
○ CARMARTHEN 26 SPILMAN STREET SA31 1LQ TEL: 01267 233612 FAX: 01267 233471 carm@pembrokedesign.co.uk		CHARTERED ARCHITECTS BUILDING SURVEYORS QUANTITY SURVEYORS CDM C O-ORDINATORS	
Designed	Scale	Original Size	Job No
.	1:2500	A3	8890
Drawn	Date	Checked by	Drwg No Rev
CB	JAN 2017	AP	LP02

EXISTING LOCATION PLAN No. 2 1:2500