



1 Site Location Plan
1 : 5000

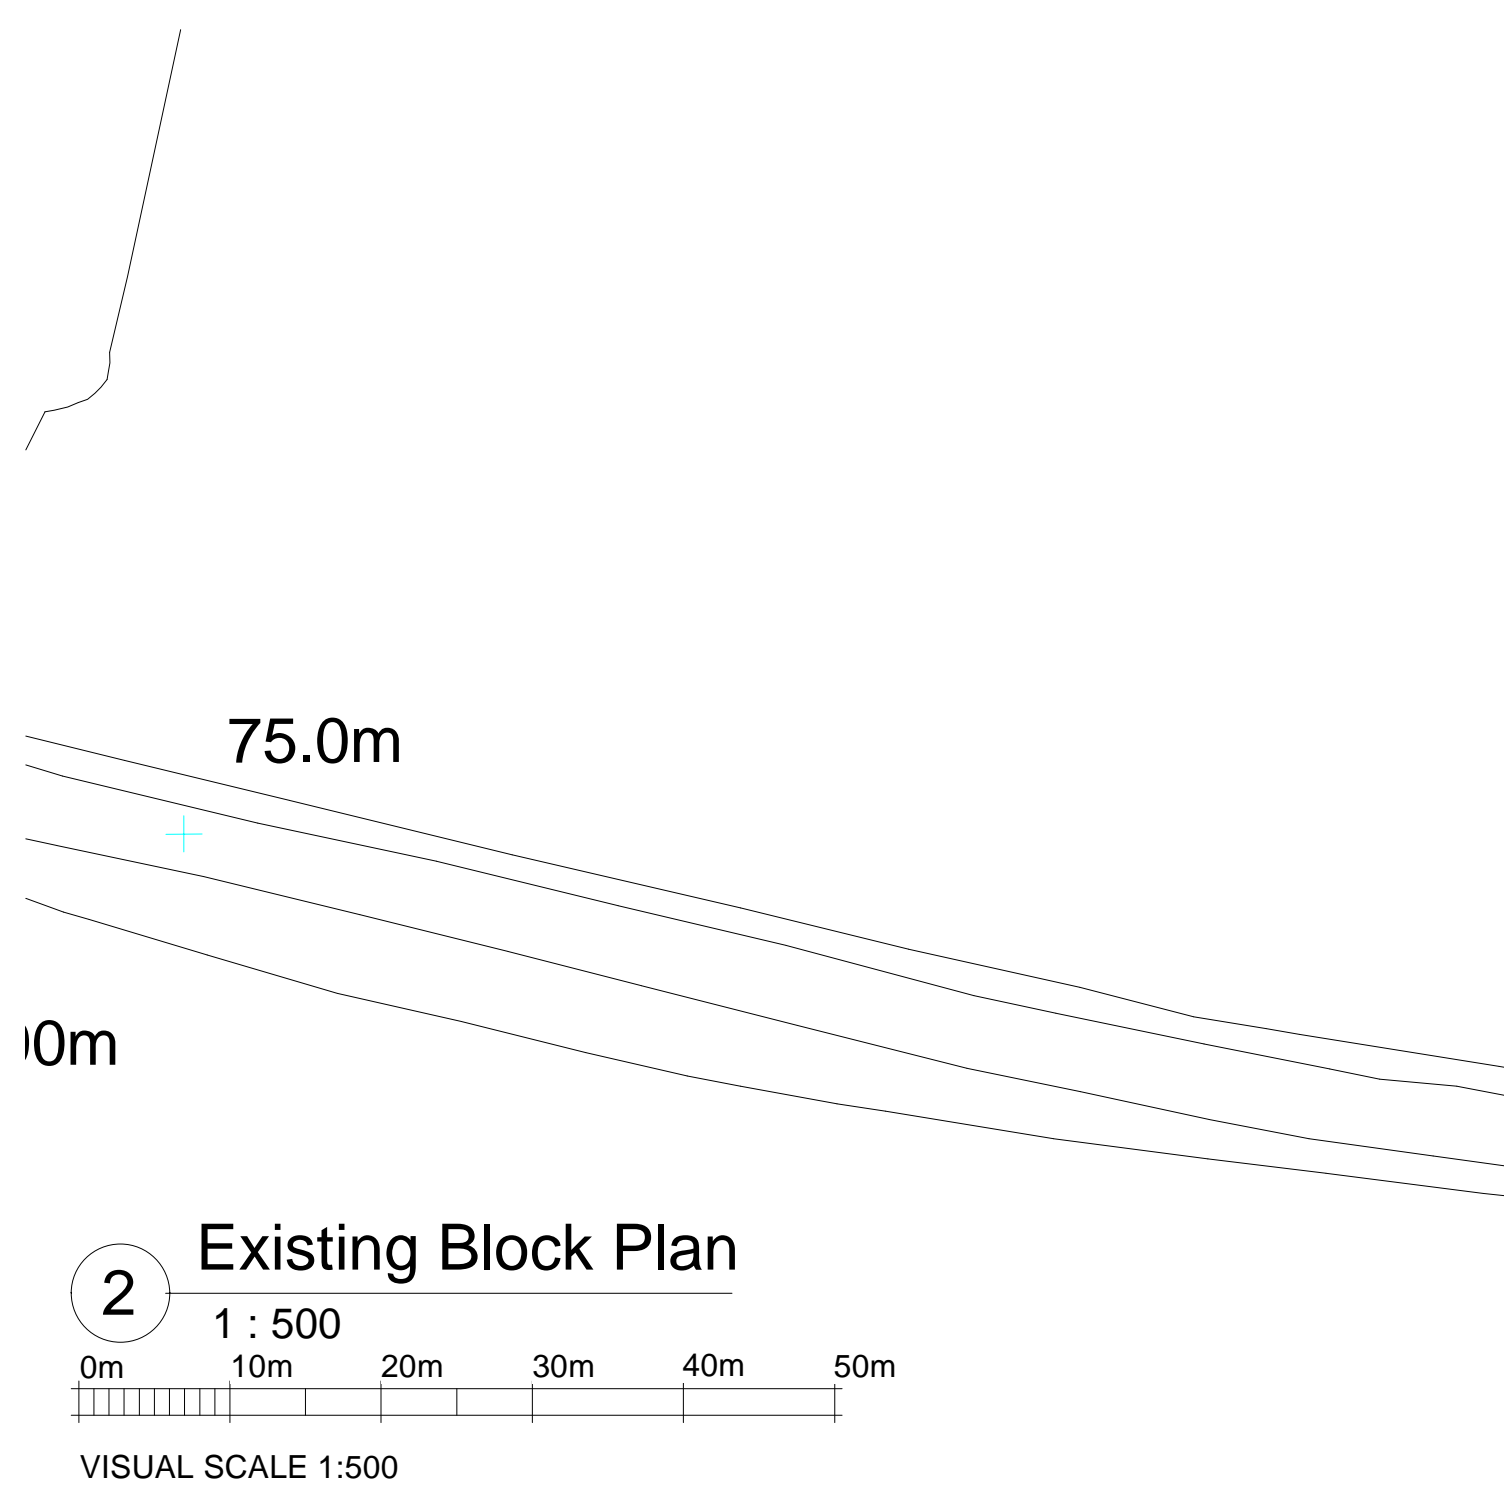

2 Existing Block Plan
1 : 500
0m 10m 20m 30m 40m 50m
VISUAL SCALE 1:500

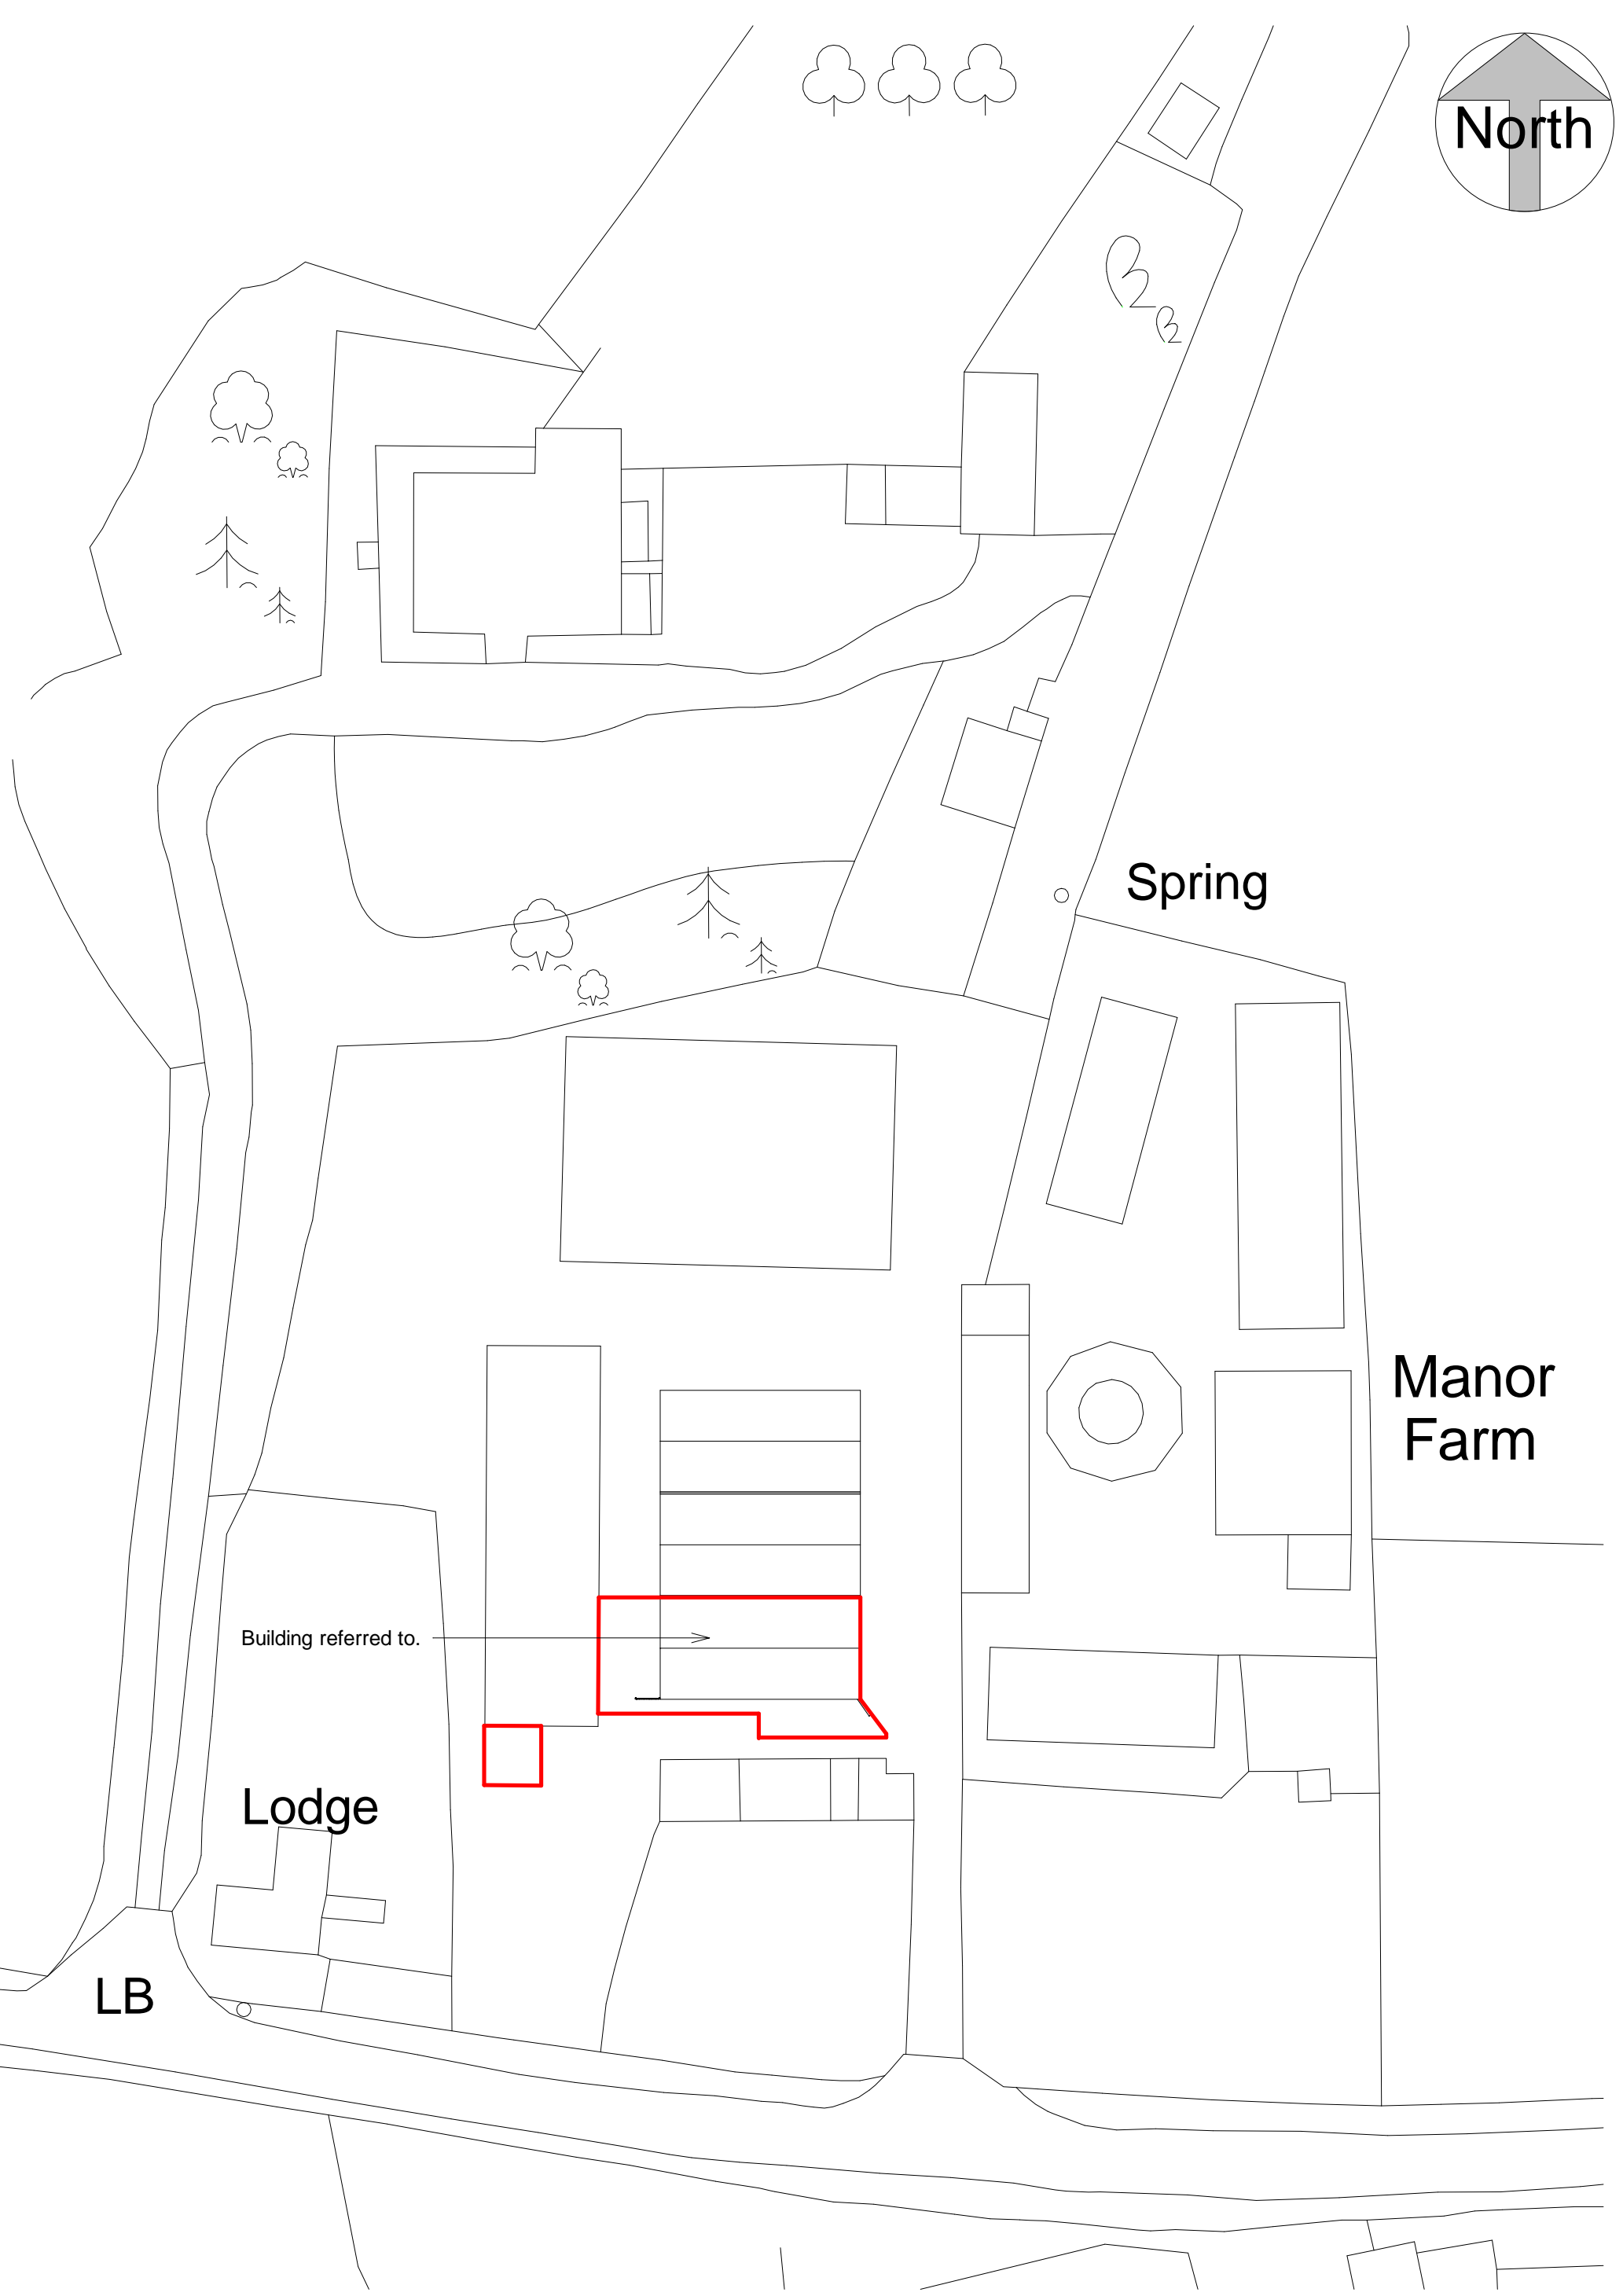

No.	Description	Date
A	Planning Application Drawings.	19/01/18

THIS DRAWING IS COPYRIGHT.
DO NOT SCALE THIS DRAWING (EXCEPT FOR PLANNING PURPOSES)
KEN MORGAN DESIGN AND BUILDING MANAGEMENT TO BE NOTIFIED OF ANY DISCREPANCIES IN FIGURED DIMENSIONS.
CHECK ALL DISPLACEMENTS IN RELATION TO SITE MEASUREMENTS.

*The Studio, Little Greenway,
Crinow Road, Narberth,
Pembrokeshire, SA67 8TA.*

01834 860 873

www.kenmorganarchitects.co.uk

ken@kenmorgandbm.co.uk



KEN MORGAN
Design and Building Management Ltd

PROJECT
Sodston Manor Farm, Sodston,
Narberth, Pembrokeshire,
SA67 8HB.

TITLE
Site Location & Block Plans.

CLIENT
Mr. J. Evans.

DRAWN BY	CHECKED BY	DATE
A.D.	KRM	04/08/2017

SCALE (@ A2)	PROJECT NUMBER
As indicated	17030 H

DRAWING NUMBER	REV
100	A

RIBA 
Royal Institute of
British Architects

 Chartered Institute of
Architectural Technologists
Registered Practice