
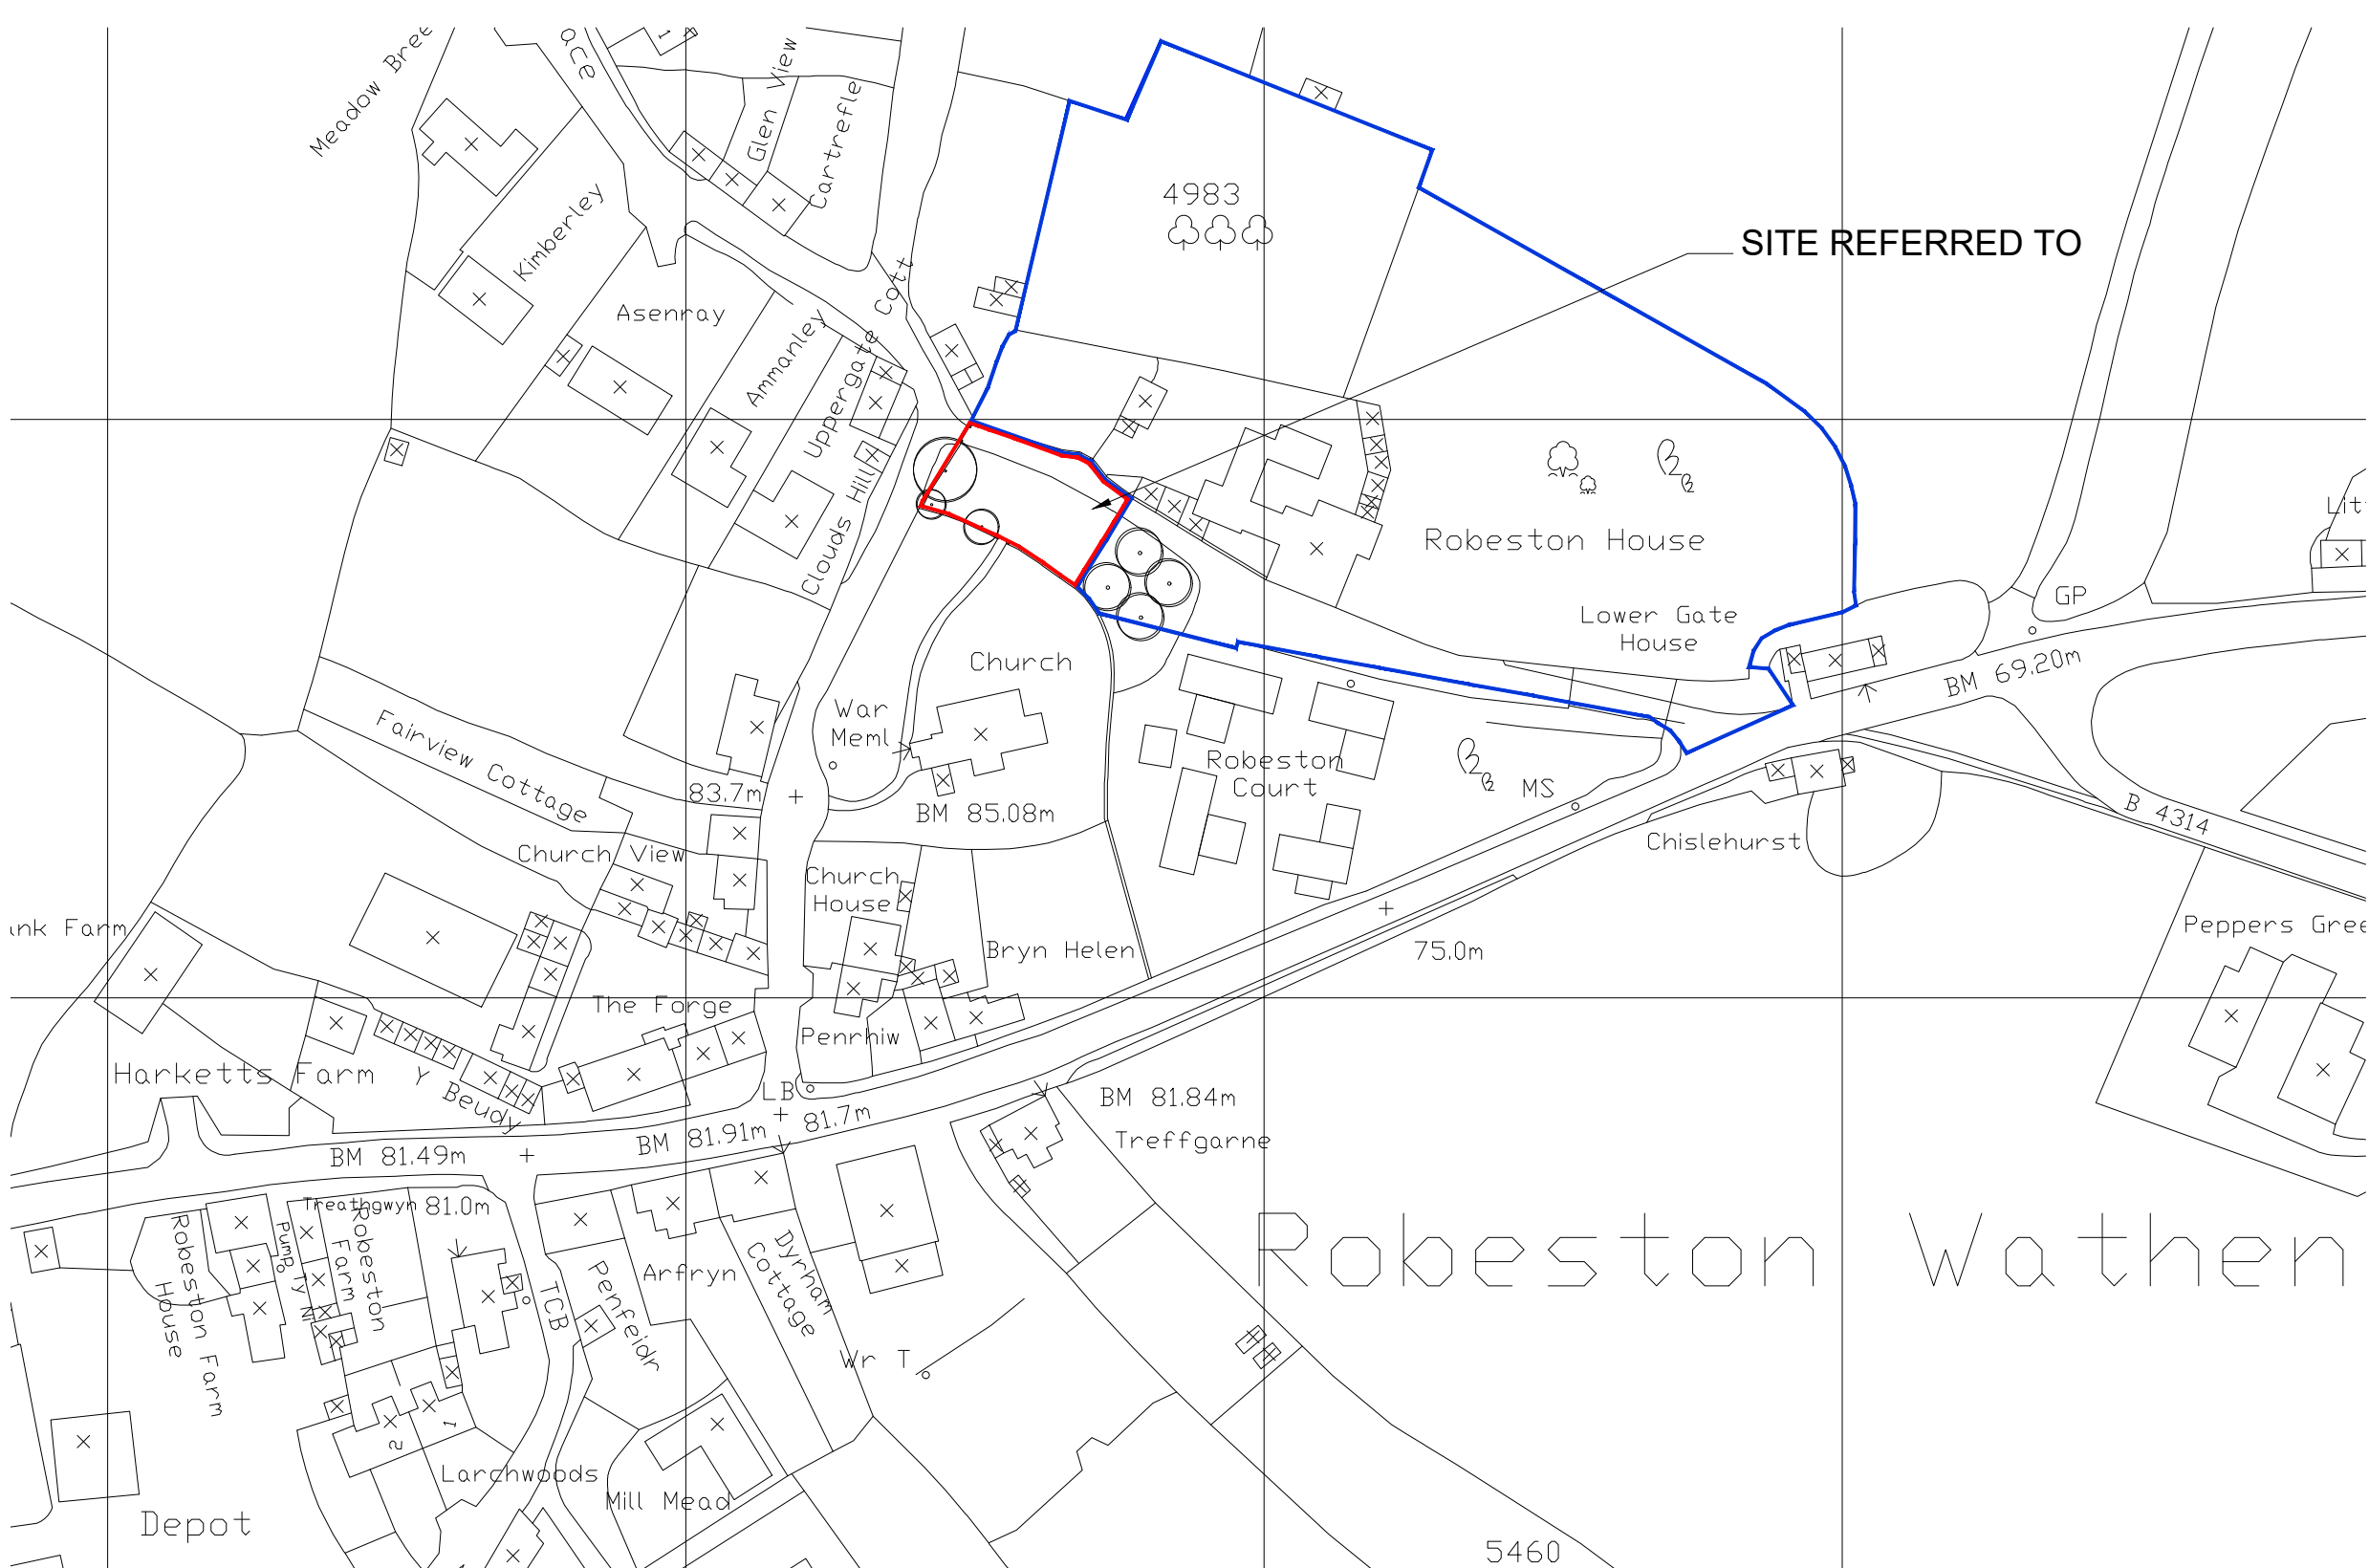


SITE REFERRED TO

Robeston Wathen

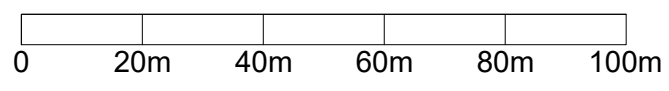

REVISIONS NOTES.		DATE	REV
© Pembroke Design Ltd 2018			
Drwg			
LOCATION PLAN			
Project			
PROPOSED GARAGE / WORKSHOP TO ROBESTON HOUSE, ROBESTON WATHEN.			
Client			
SEAN SMITH + VINCE CLARK			
PEMBROKE DESIGN			
L I M I T E D			
● HAVESFORDWEST 5/7 PICTON PLACE SA61 2LE TEL: 01437 764135 FAX: 01437 764471 west@pembrokedesign.co.uk		○ PEMBROKE DOCK 16 MEYRICK STREET SA72 6UT TEL: 01646 683439 FAX: 01646 681563 pstock@pembrokedesign.co.uk	○ CHARMARTHEN 26 SPILMAN STREET SA31 1LQ TEL: 01267 333612 FAX: 01267 233471 com@pembrokedesign.co.uk
DESIGNED BY		CHARTERED ARCHITECTS BUILDING SURVEYORS QUANTITY SURVEYORS C O O R D I N A T O R S	
Designed	Scale	Original Size	Job No
.	1:1250	A3	8930
Drawn	Date	Checked by	Drwg No Rev
SCD/CJM	JAN 2018	JMT	LPG01