



Maes-mynach

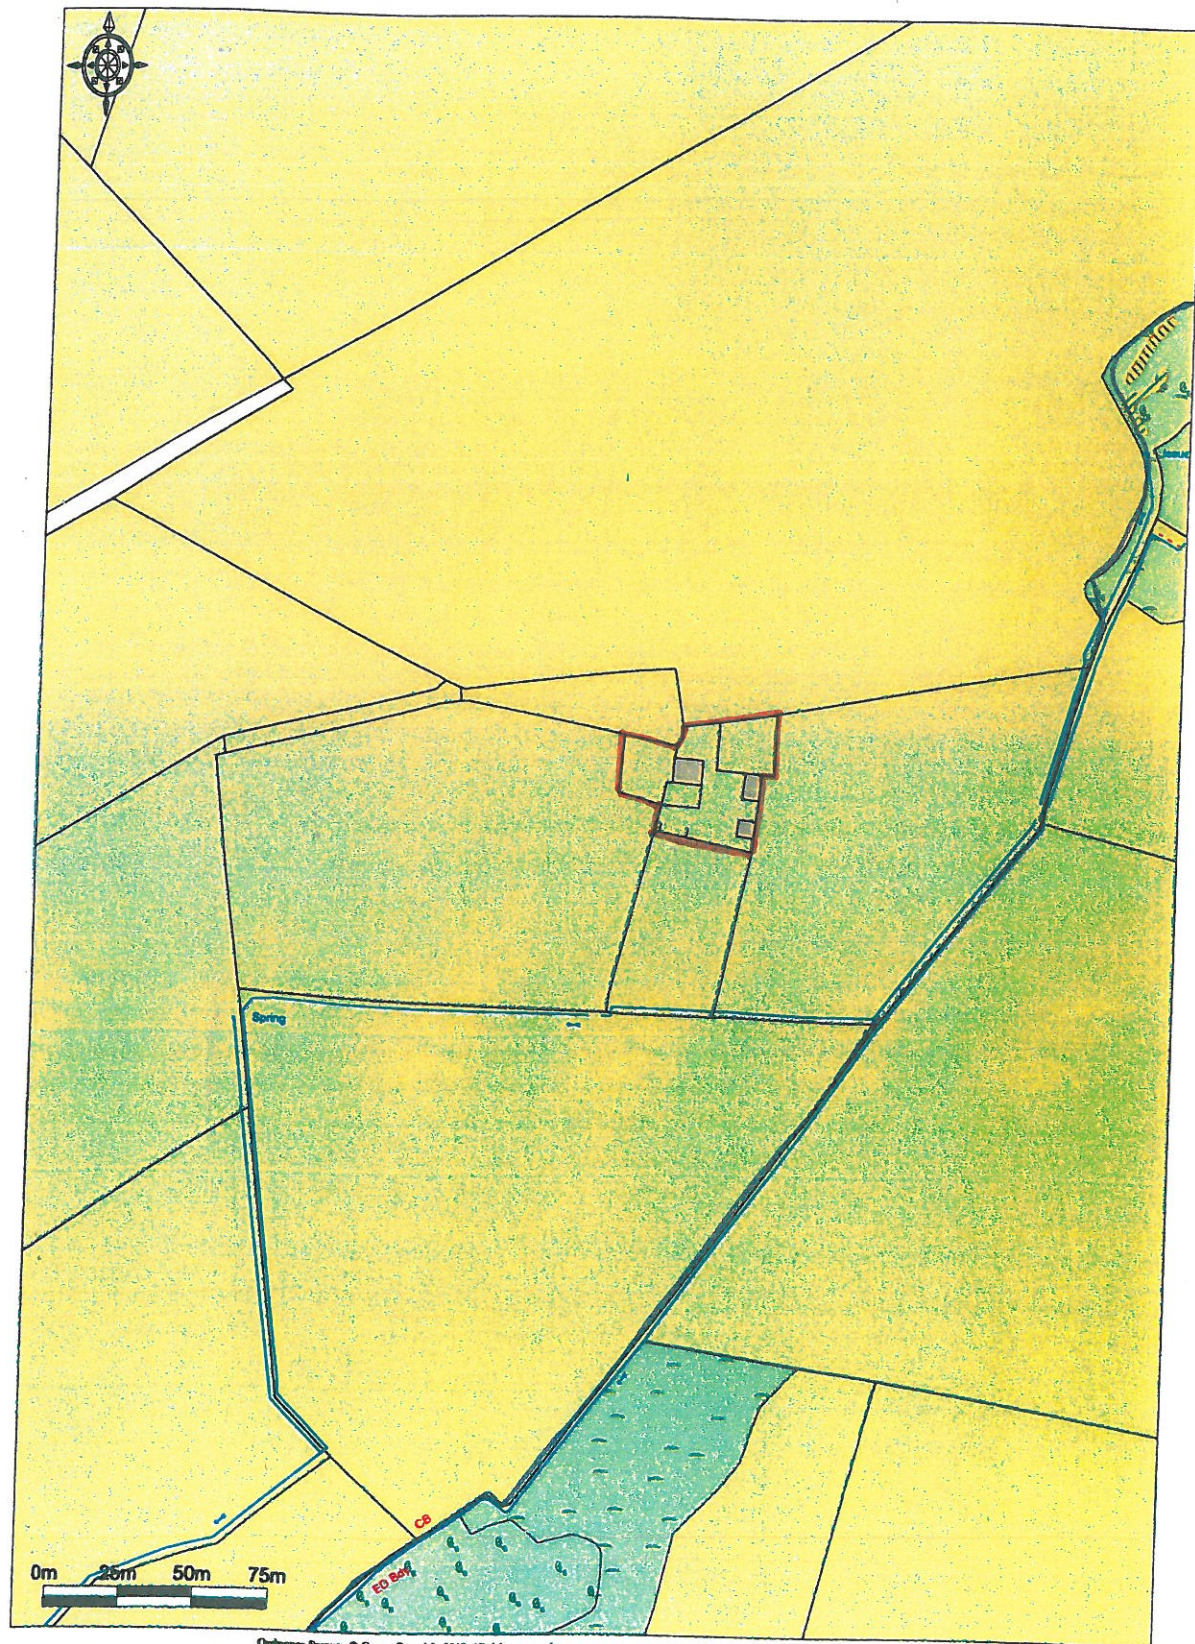

Scale 1:2500 @ A4
Griff Davies Architectural Design and Conservation

EXISTING LOCATION PLAN:

Maes-mynach

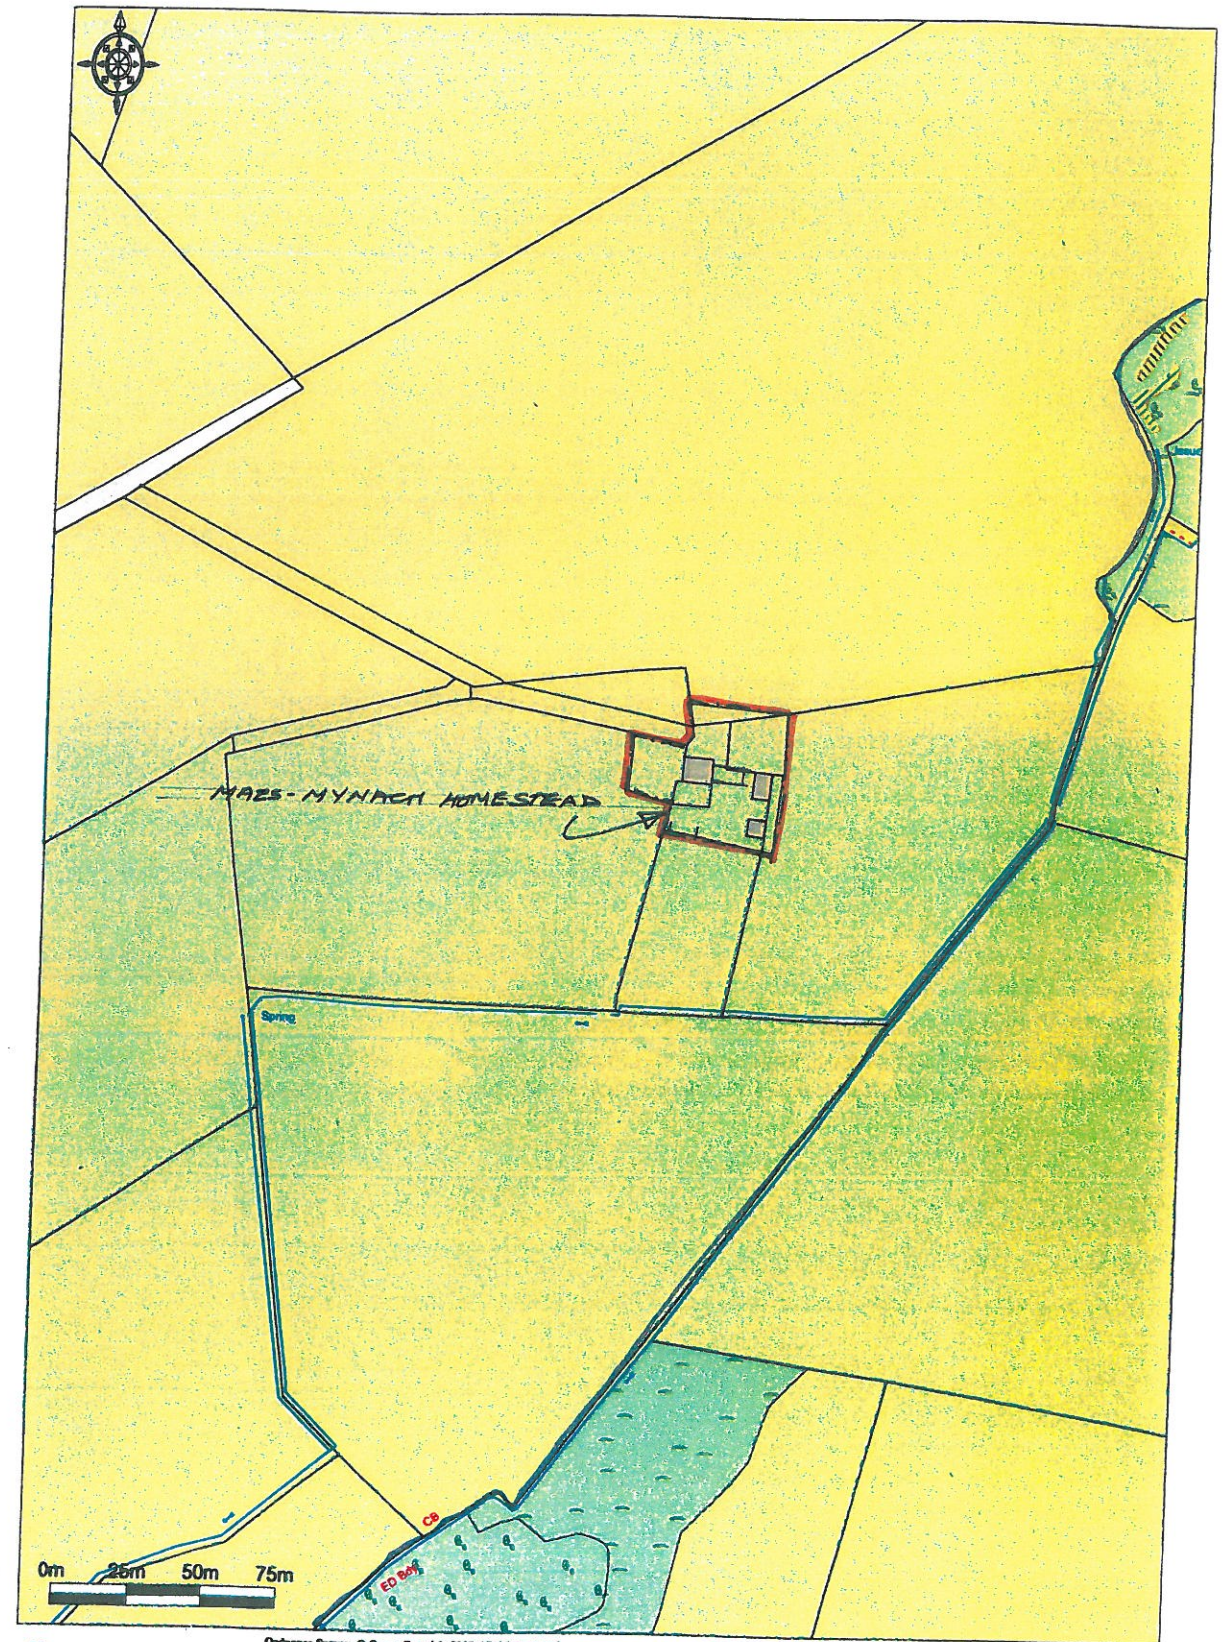

Scale 1:2500 @ A4
Griff Davies Architectural Design and Conservation

PROPOSED LOCATION PLAN: