



# Nant y Maen Hydro Master Plan

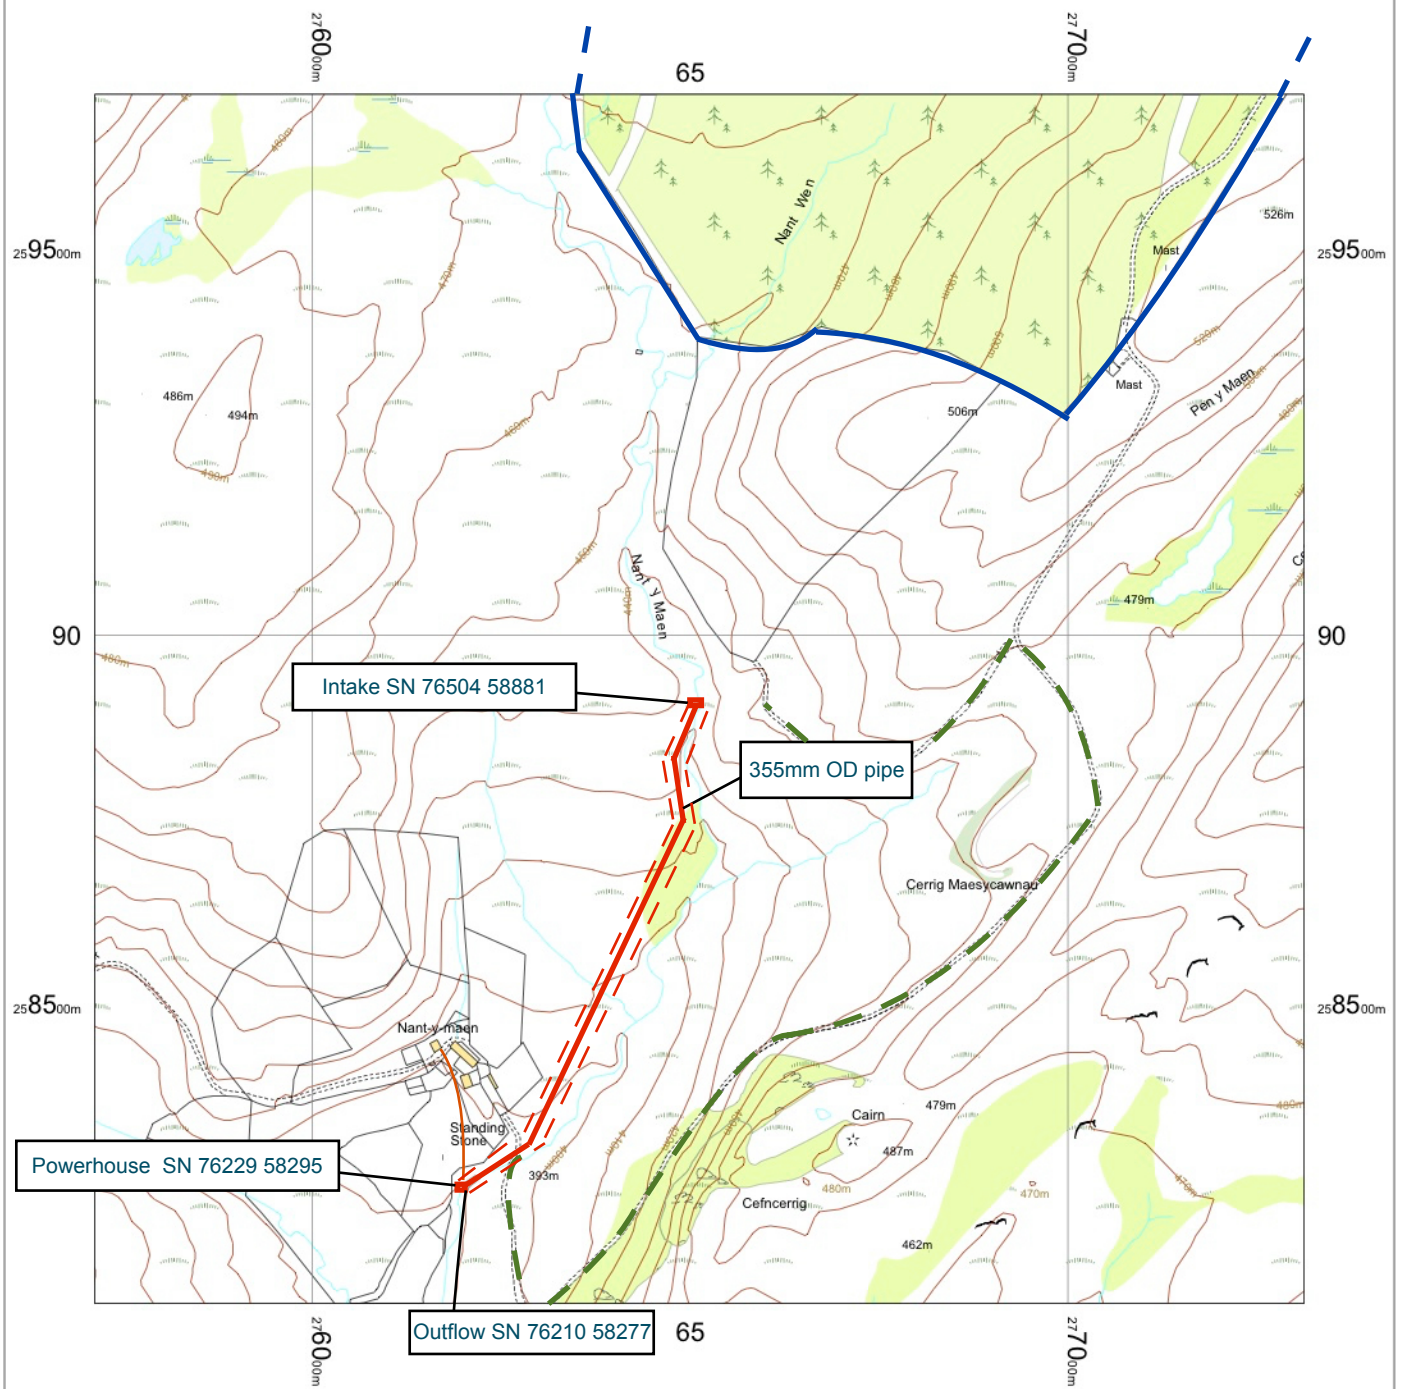

——— Land Boundary   
 - - - Access   
 ——— Electrical cable back to farm  
——— Penstock 355mm OD (Includes 6m working corridor)   
 - - - 4m Working corridor

0 50 100 150 200 250 300 350 400 450 500  
m

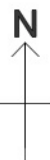

OS VectorMap Local - Landplan Style  
10 February 2015, ID: BLJT-00399999  
[www.planningapplicationmaps.co.uk](http://www.planningapplicationmaps.co.uk)

1:10000 scale print at A4, Centre: 276512 E, 258916 N

©Crown Copyright Ordnance Survey. Licence no. 100051661

