
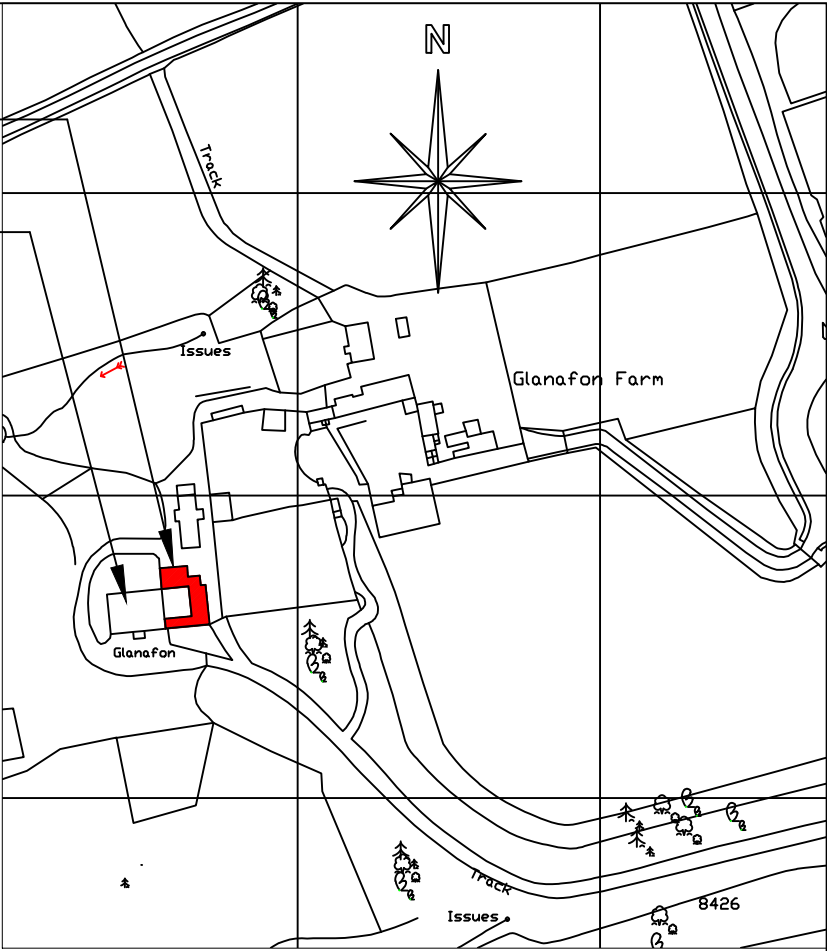


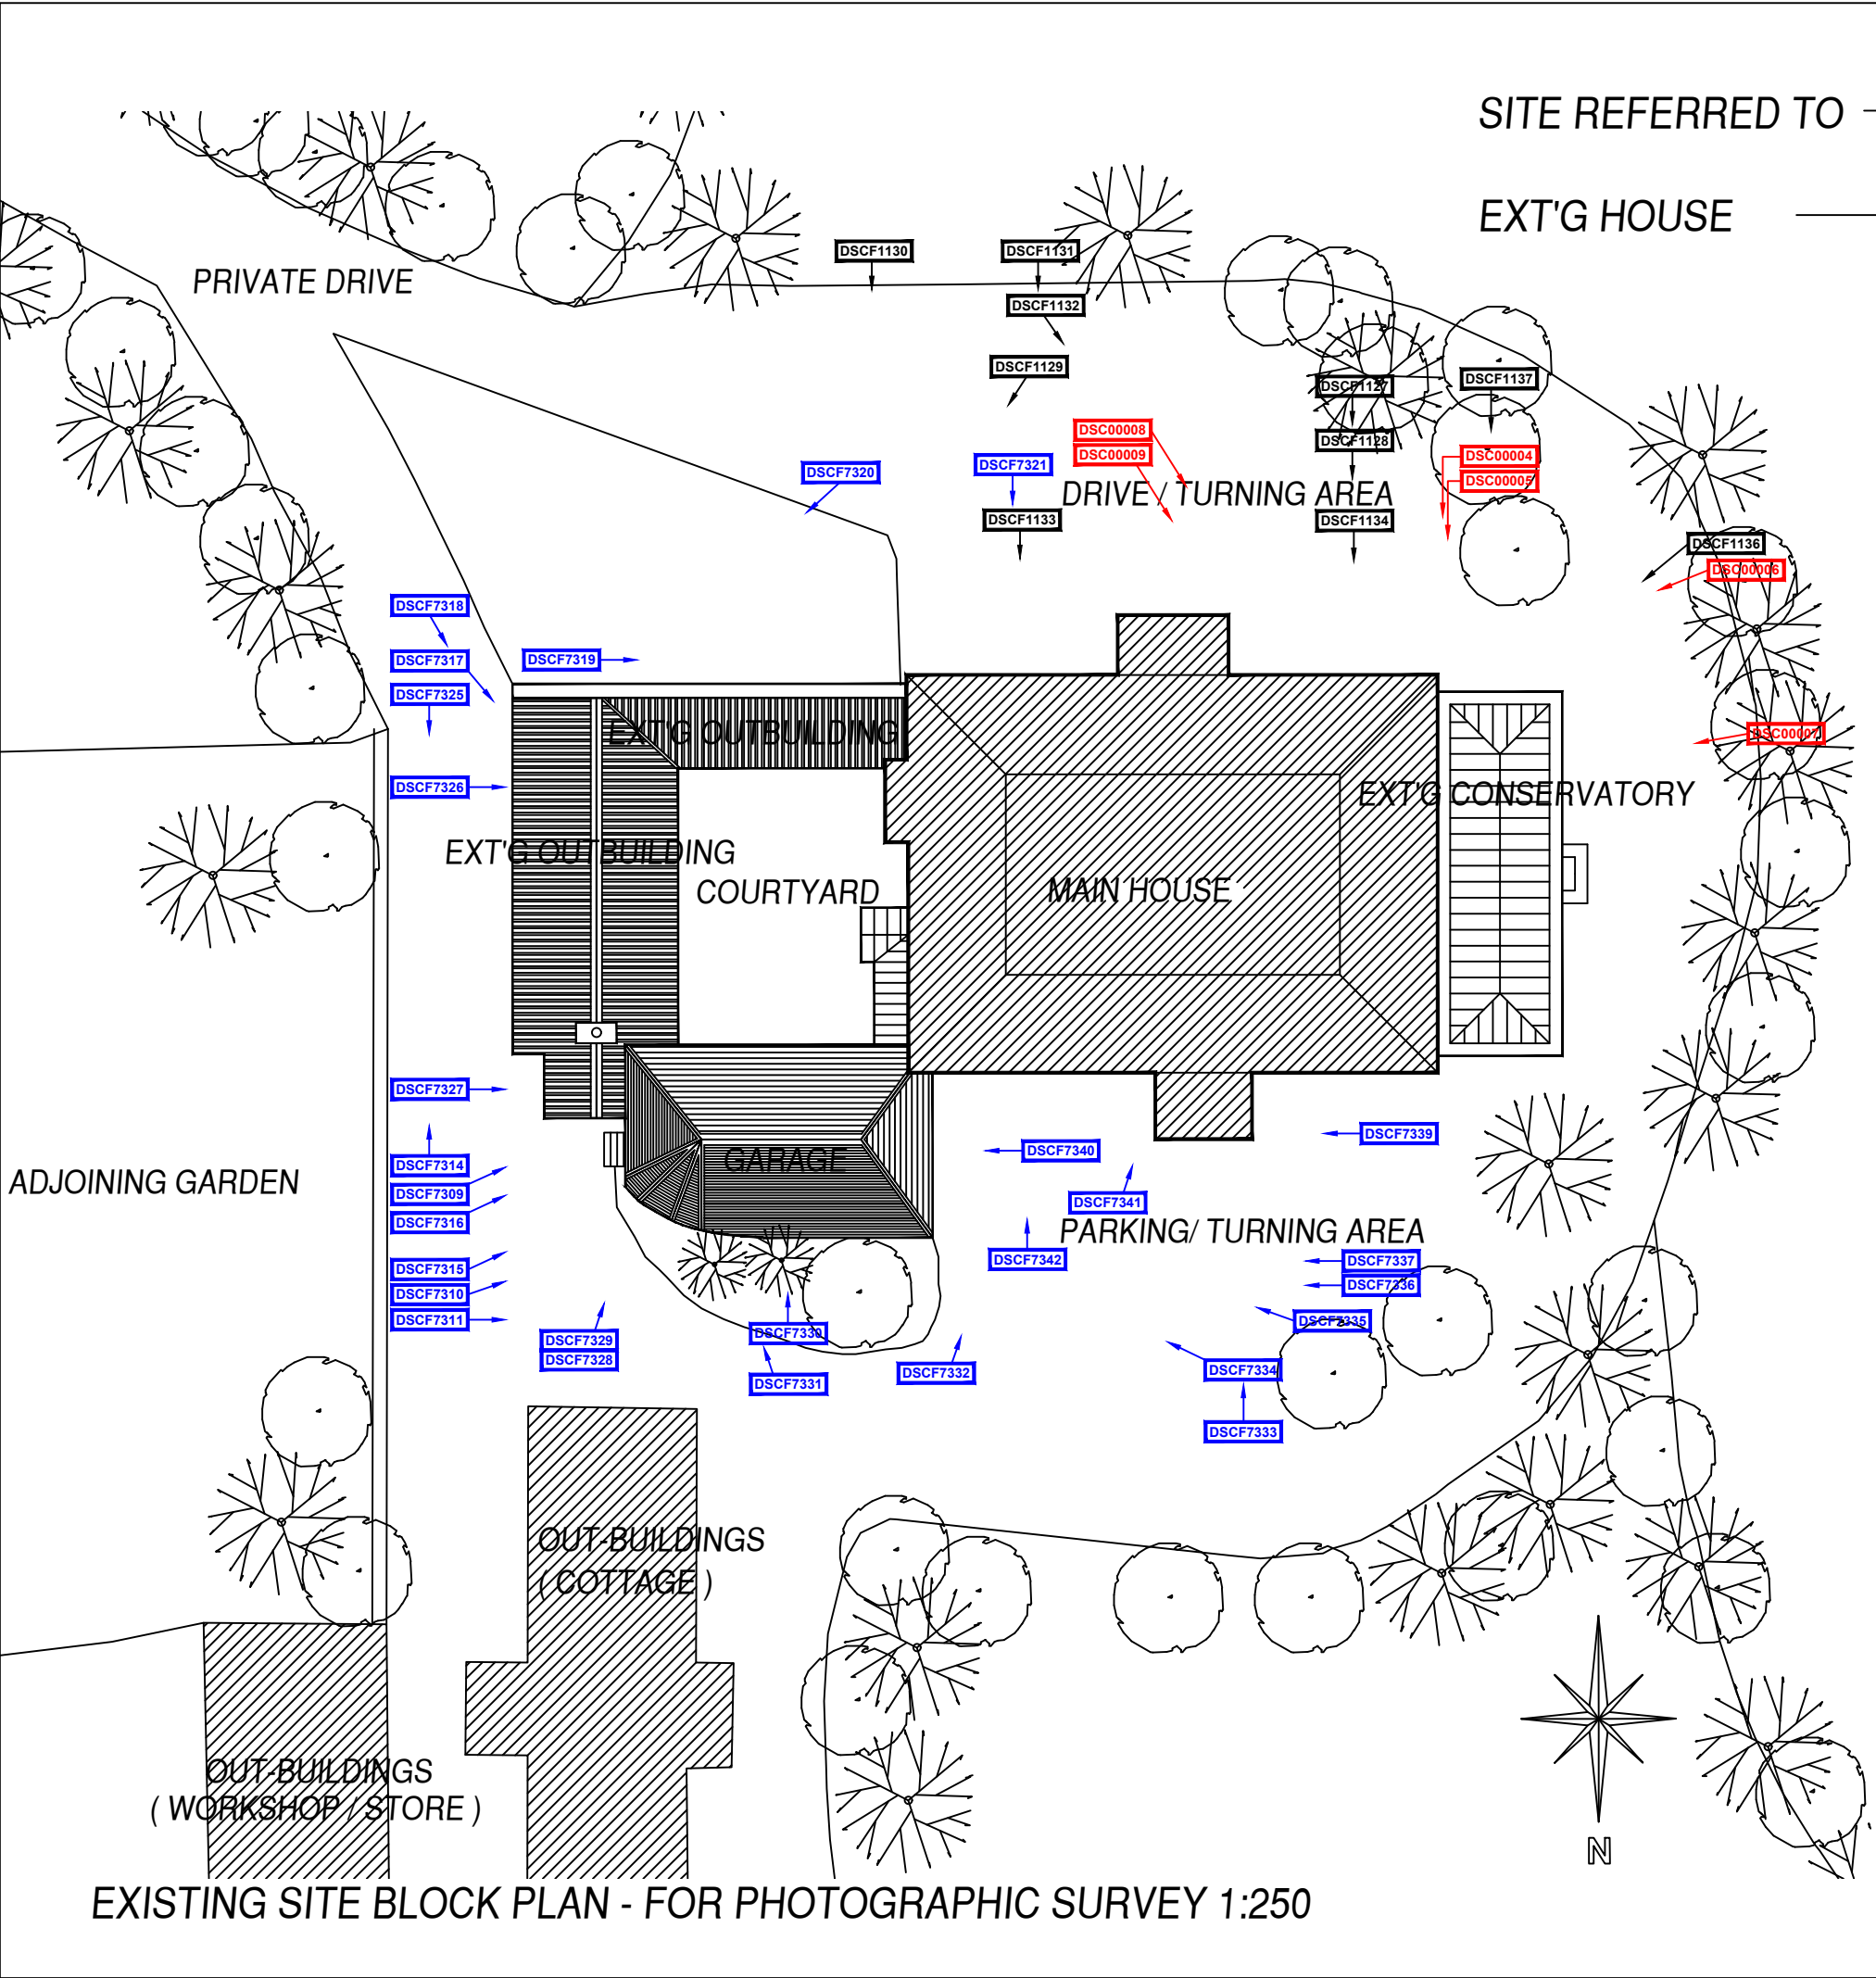

LOCATION PLAN 1:2500

NOTES:-

PHOTOGRAPHS LABELLED IN BLUE TAKEN IN FEBRUARY 2005

PHOTOGRAPHS LABELLED IN RED TAKEN IN DECEMBER 2007

PHOTOGRAPHS LABELLED IN BLACK TAKEN IN JANUARY 2009

EXISTING

REVISIONS NOTES.		DATE	REV
Drawn			
PHOTOGRAPHIC RECORD - EXISTING SITE BLOCK PLAN & LOCATION PLAN			
Project			
CONVERSION TO BUILDINGS TO COURTYARD ENCLOSURE GLANAFON, FISHGUARD ROAD, HAVERFORDWEST, PEMBROKESHIRE.			
Client			
MR W McNAMARA			
PEMBROKE DESIGN			
L I M I T E D			
PEMBROKE DOCK 16 MEYRICK STREET SA72 8UT TEL: 01646 683439 FAX: 01646 681583		HAVERFORDWEST 5 PICTON PLACE SA61 2LE TEL: 01437 764135 FAX: 01437 764471	CARWARTHEN 26 SPILMAN STREET SA31 1LQ TEL: 01287 233612 FAX: 01287 233471
CHARTERED ARCHITECTS BUILDING SURVEYORS QUANTITY SURVEYORS PLANNING SUPERVISORS			
Designed	Scale	CAD Ref	Job No
.	1:200/1:2500	PHOTOPLAN	8718
Drawn	Date	Checked by:	Draw No
CB	APR 2016	-	PHP01

EXISTING SITE BLOCK PLAN - FOR PHOTOGRAPHIC SURVEY 1:250