


Bethal Chapel, Aberarth

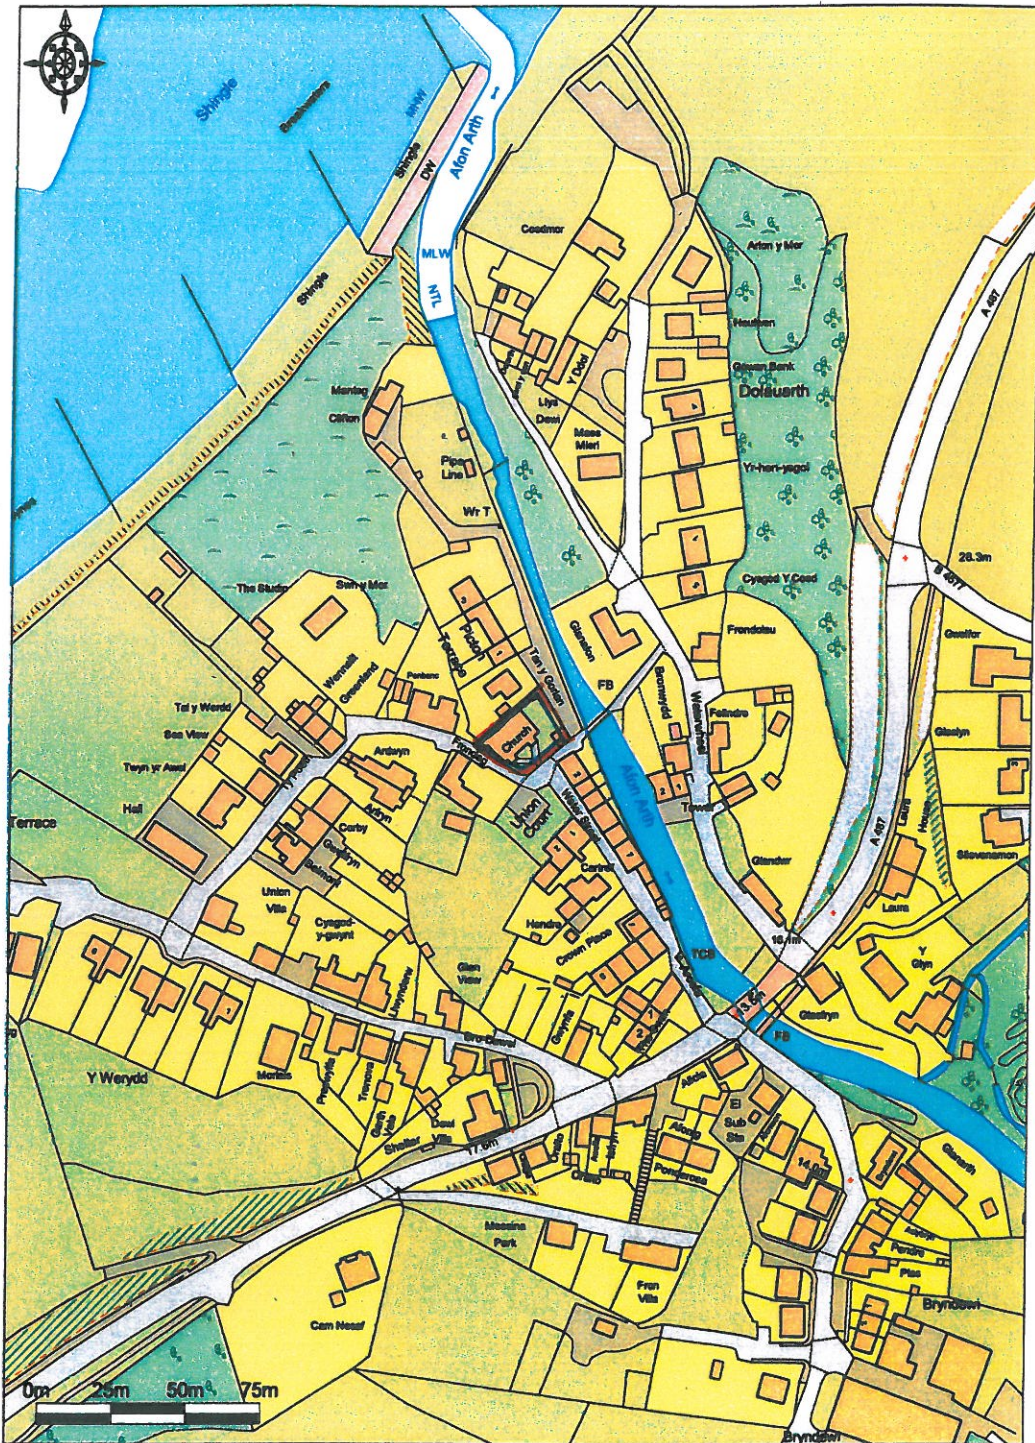

Ordnance Survey © Crown Copyright 2015. All rights reserved.
 Licence number 100022432. Plotted Scale - 1:2500

1:2500 @ A4

EXISTING LOCATION PLAN: