


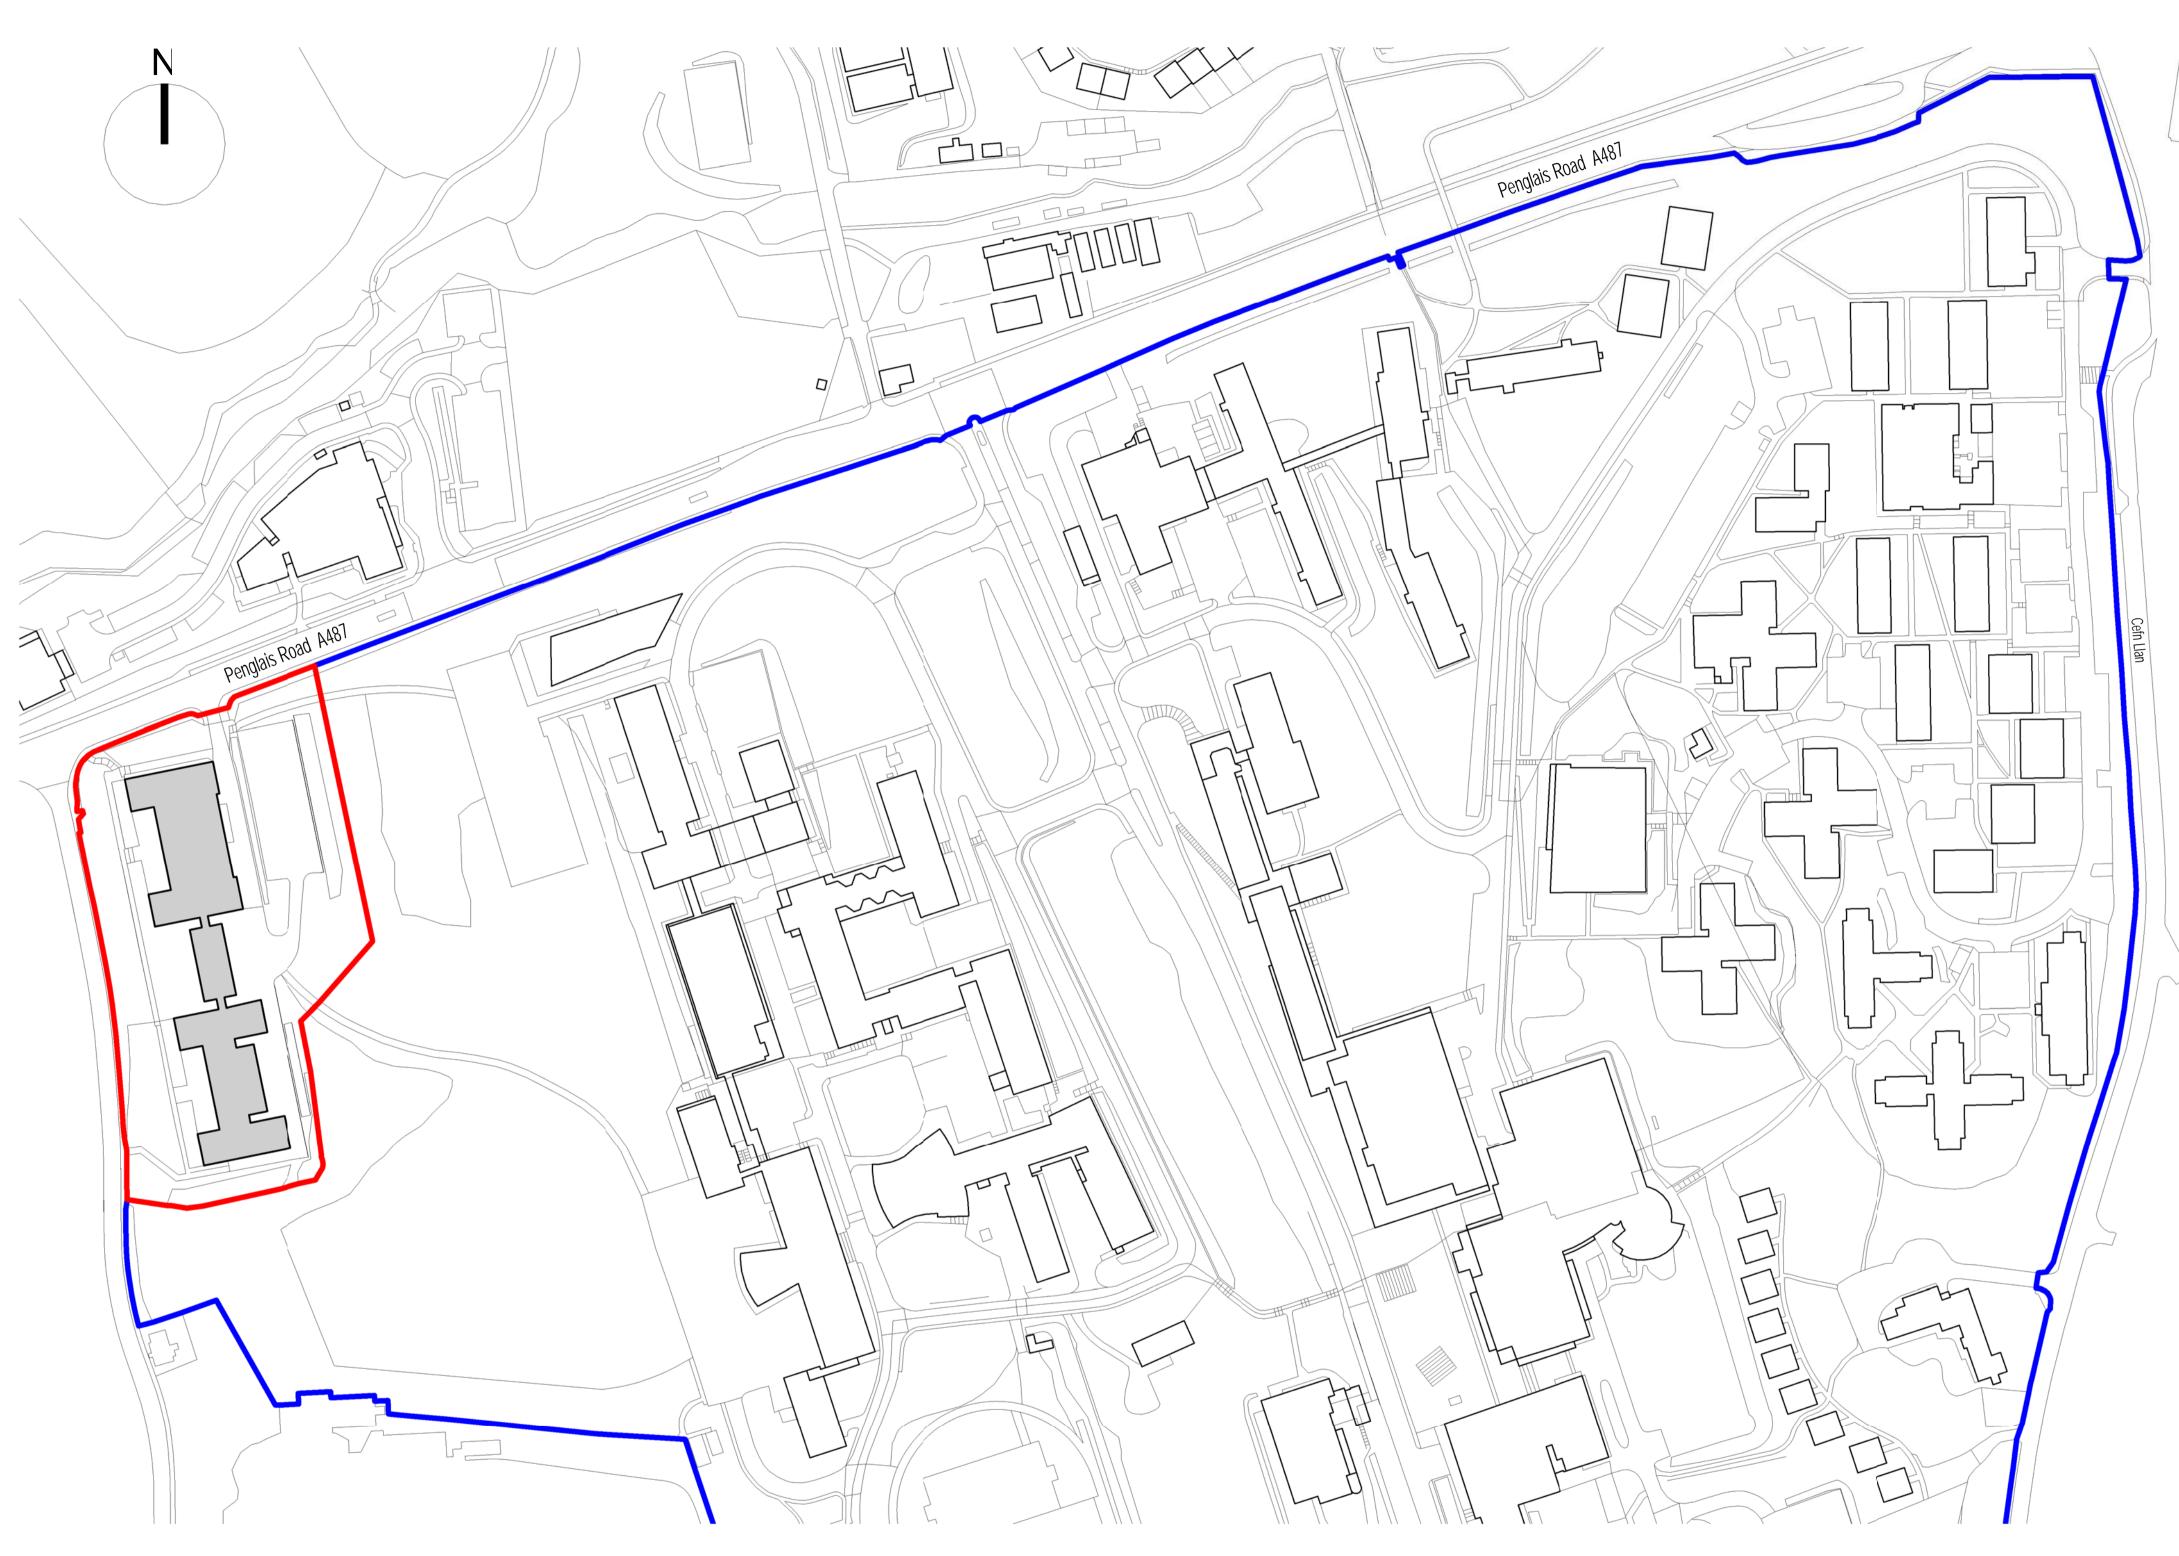


Site Location Plan 1 : 1250






---- LAND OWNED BY THE APPLICANT

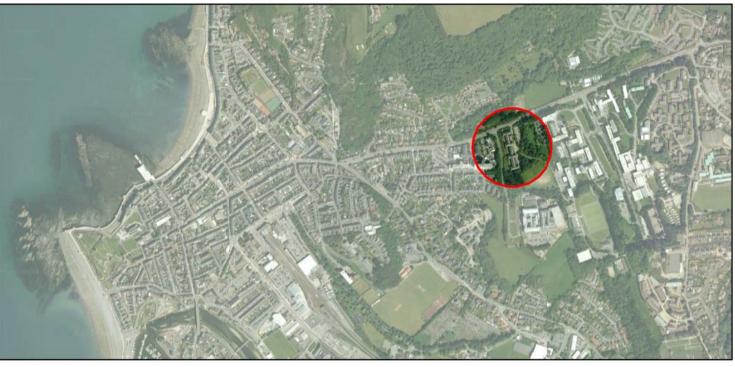

Aerial View 01 - Site Location

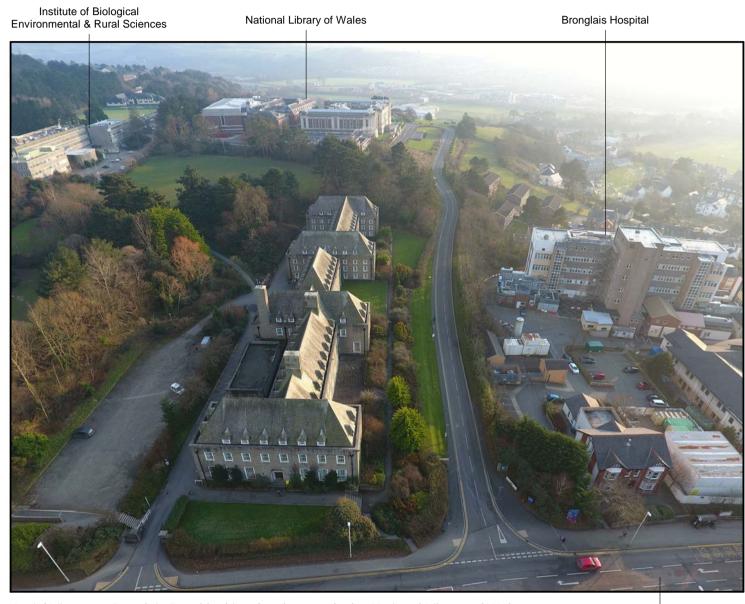



Aerial View 02 - Penglais Road looking South towards the National Library of Wales

ا A487 Penglais Road

Aerial View 03 - Aberystwyth University - Penglais Campus looking West towards Aberystwyth

AR-910100 Location Plan Pantycelyn Hall of Residence P00 - Issued for Listed Building Consent 07/07/2017