


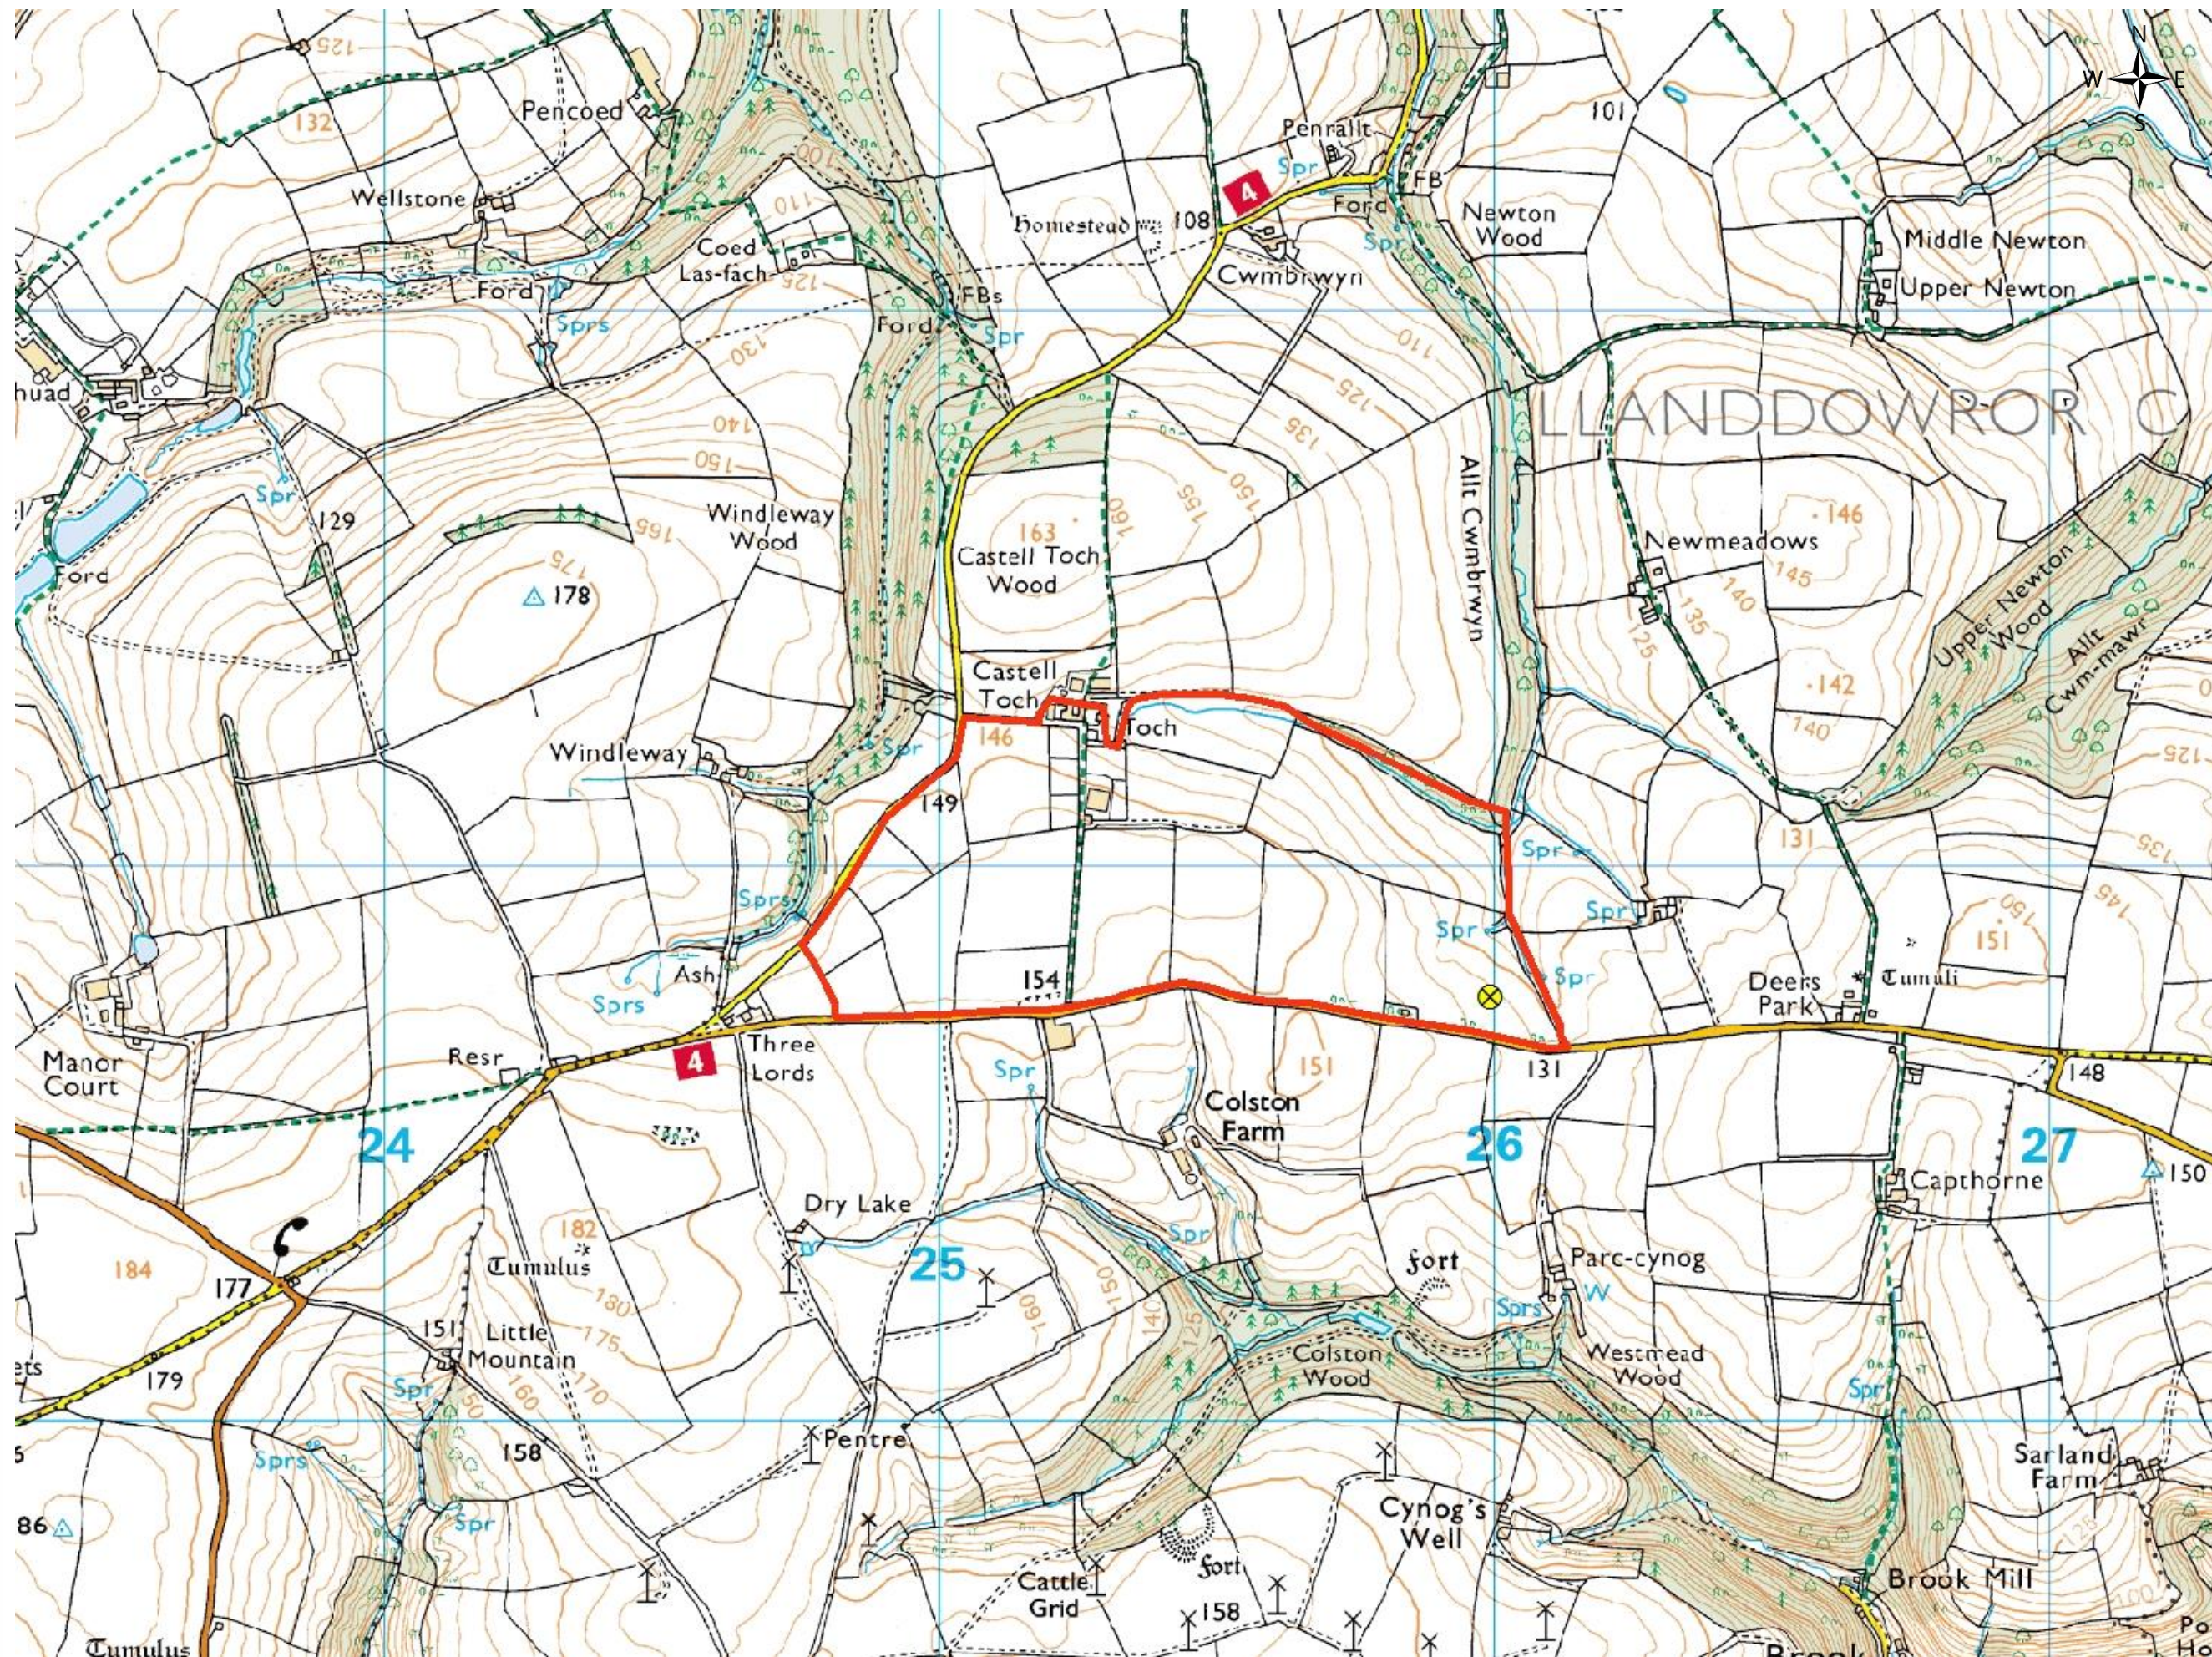

DRAWING TITLE

Turbine Location
Castell Toch Farm

NOTES

-  Turbine Location
-  Land Boundary

Map scale:
1:10,000 when printed at A3



Cleanearth Energy Ltd
Unit 2A
Bess Park Road
Trenant Industrial Estate
Wadebridge
Cornwall
PL27 6HB

CE NUMBER	CE6126
DATE	05/01/2017
SCALE	1:10,000
DRAWING	CE6126-SC-TL-01

CLIENT	Jeremy Leefe
--------	--------------

INSTALLATION ADDRESS
Castell Toch Pendine Carmarthen SA33 4PX

DRAWN BY	KN	DATE	05/01/17
CHECKED BY	GD	DATE	05/01/17
APPROVED BY	GD	DATE	05/01/17