


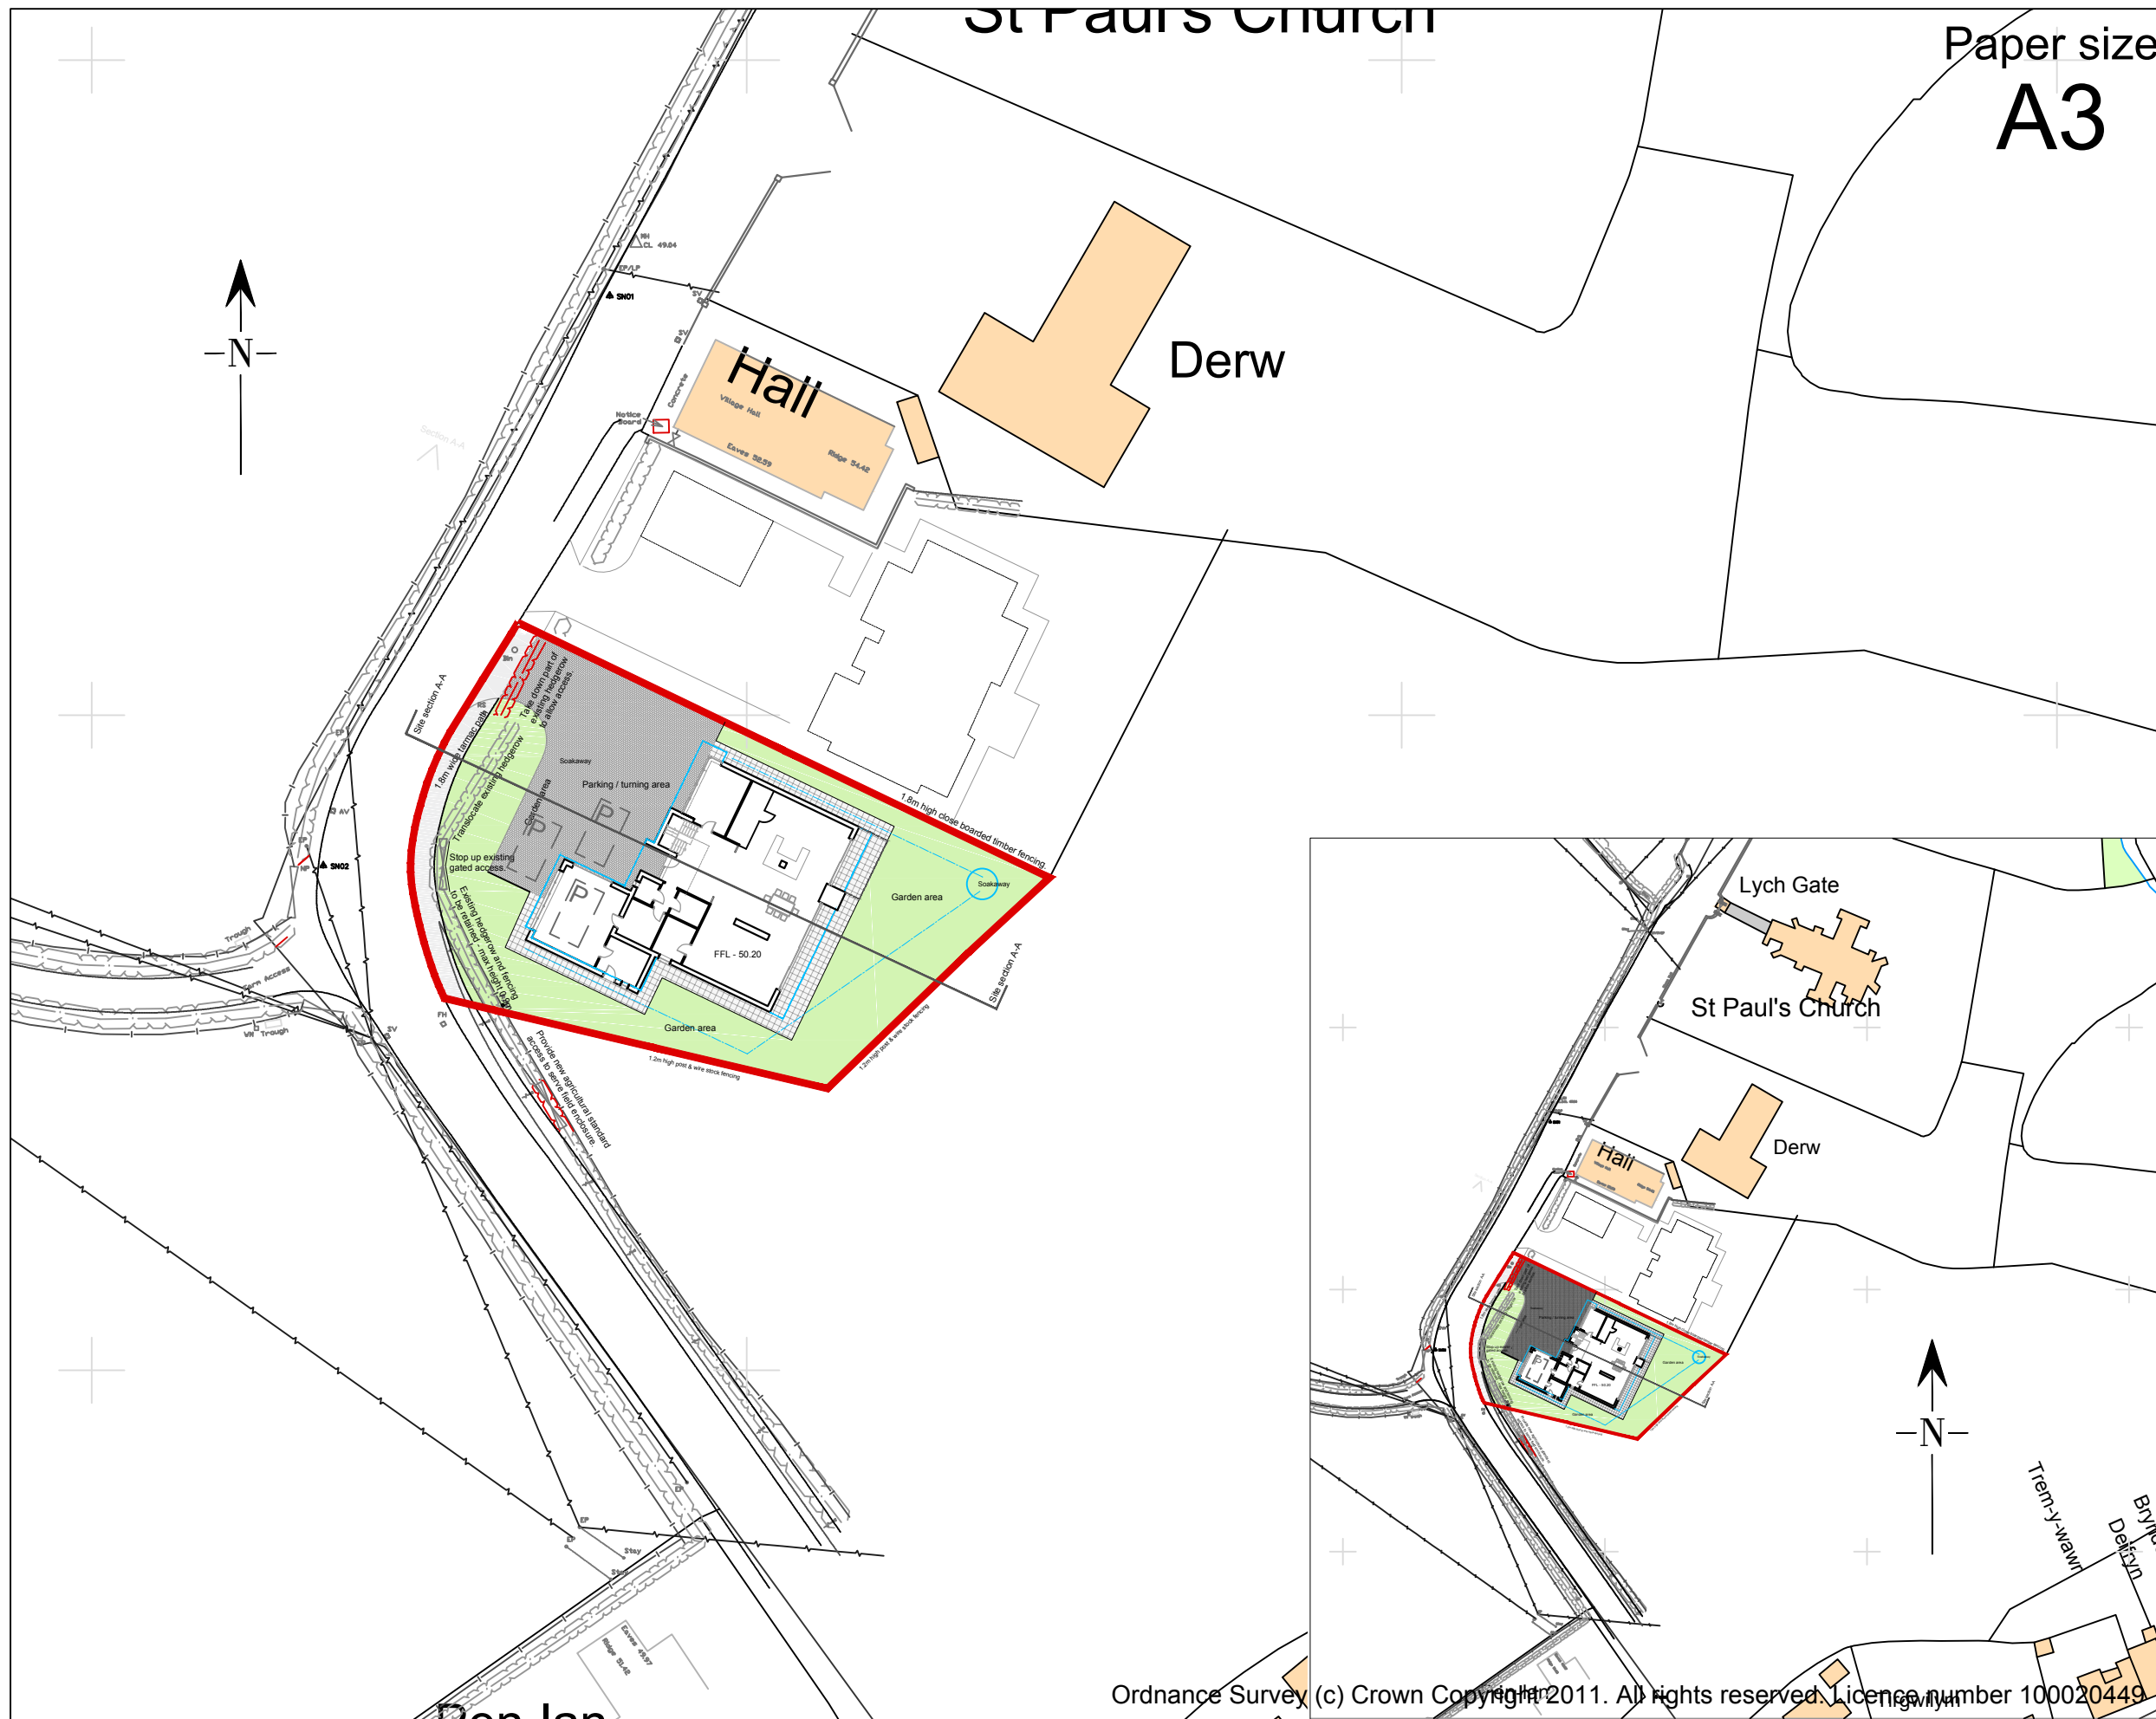

Paper size
A3

DR Design

Architectural Services

Davies Richards Design Ltd.

Llandeilo - 01558 823351

Mumbles - 01792 347692

E-MAIL - info@daviesrichardsdesign.com

WEB - www.daviesrichardsdesign.com

JOB TITLE :

Mr and Mrs Vaughan
Plot No 2 Adj.
Neuadd Y Pentre
Heol Cwmifor
Cwmifor
Llandeilo
SA19 7AW

Do Not Scale From This Drawing

DRAWING TITLE :

Location plan

Original paper size - A3

SCALE :

1/500
1/1250

DRAWN BY :

CJW

DATE :

March 2016

PLAN No

CW474/24

REVISION