


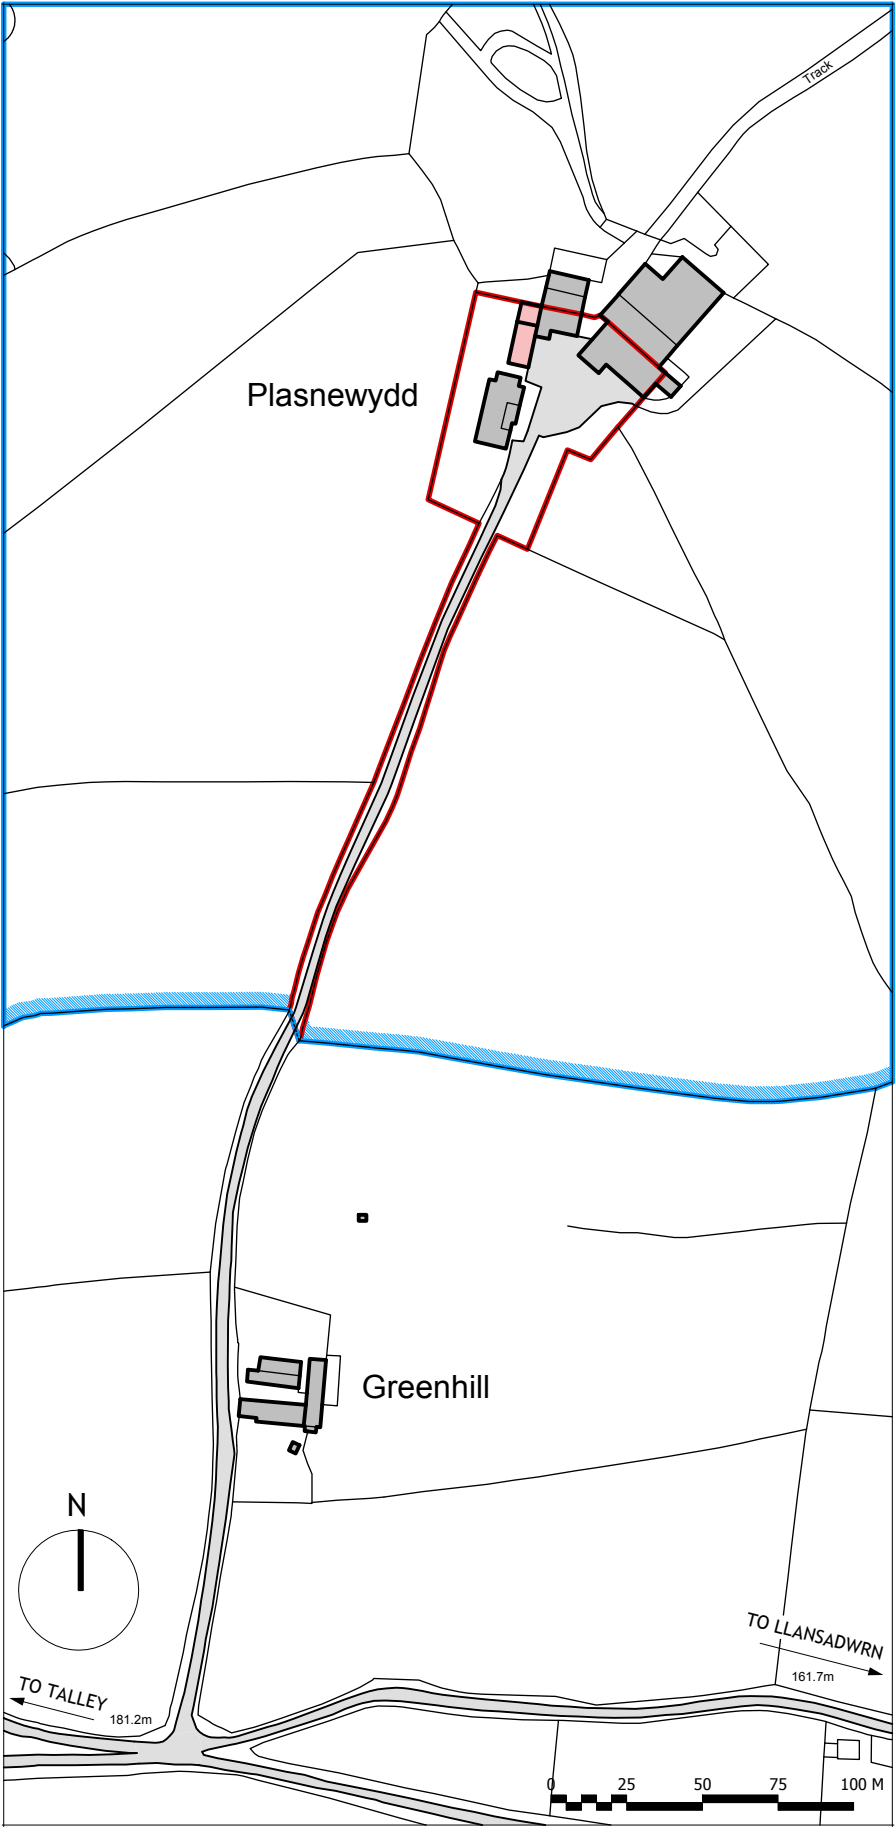

Ordnance Survey, (c) Crown Copyright 2017. All rights reserved. Licence number 100022432

CLIENT	ROBERT & LORRAINE BROWN
JOB TITLE	THE COWSHED @ PLASNEWYDD, LLANSADWRN
DRAWING	LOCATION PLAN

SCALE	1:2500 @ A3
DATE	AUG '17
DRAWN BY	MW

JOB no.	07.066
DRAWING stage & no.	S 01
REVISION no.	