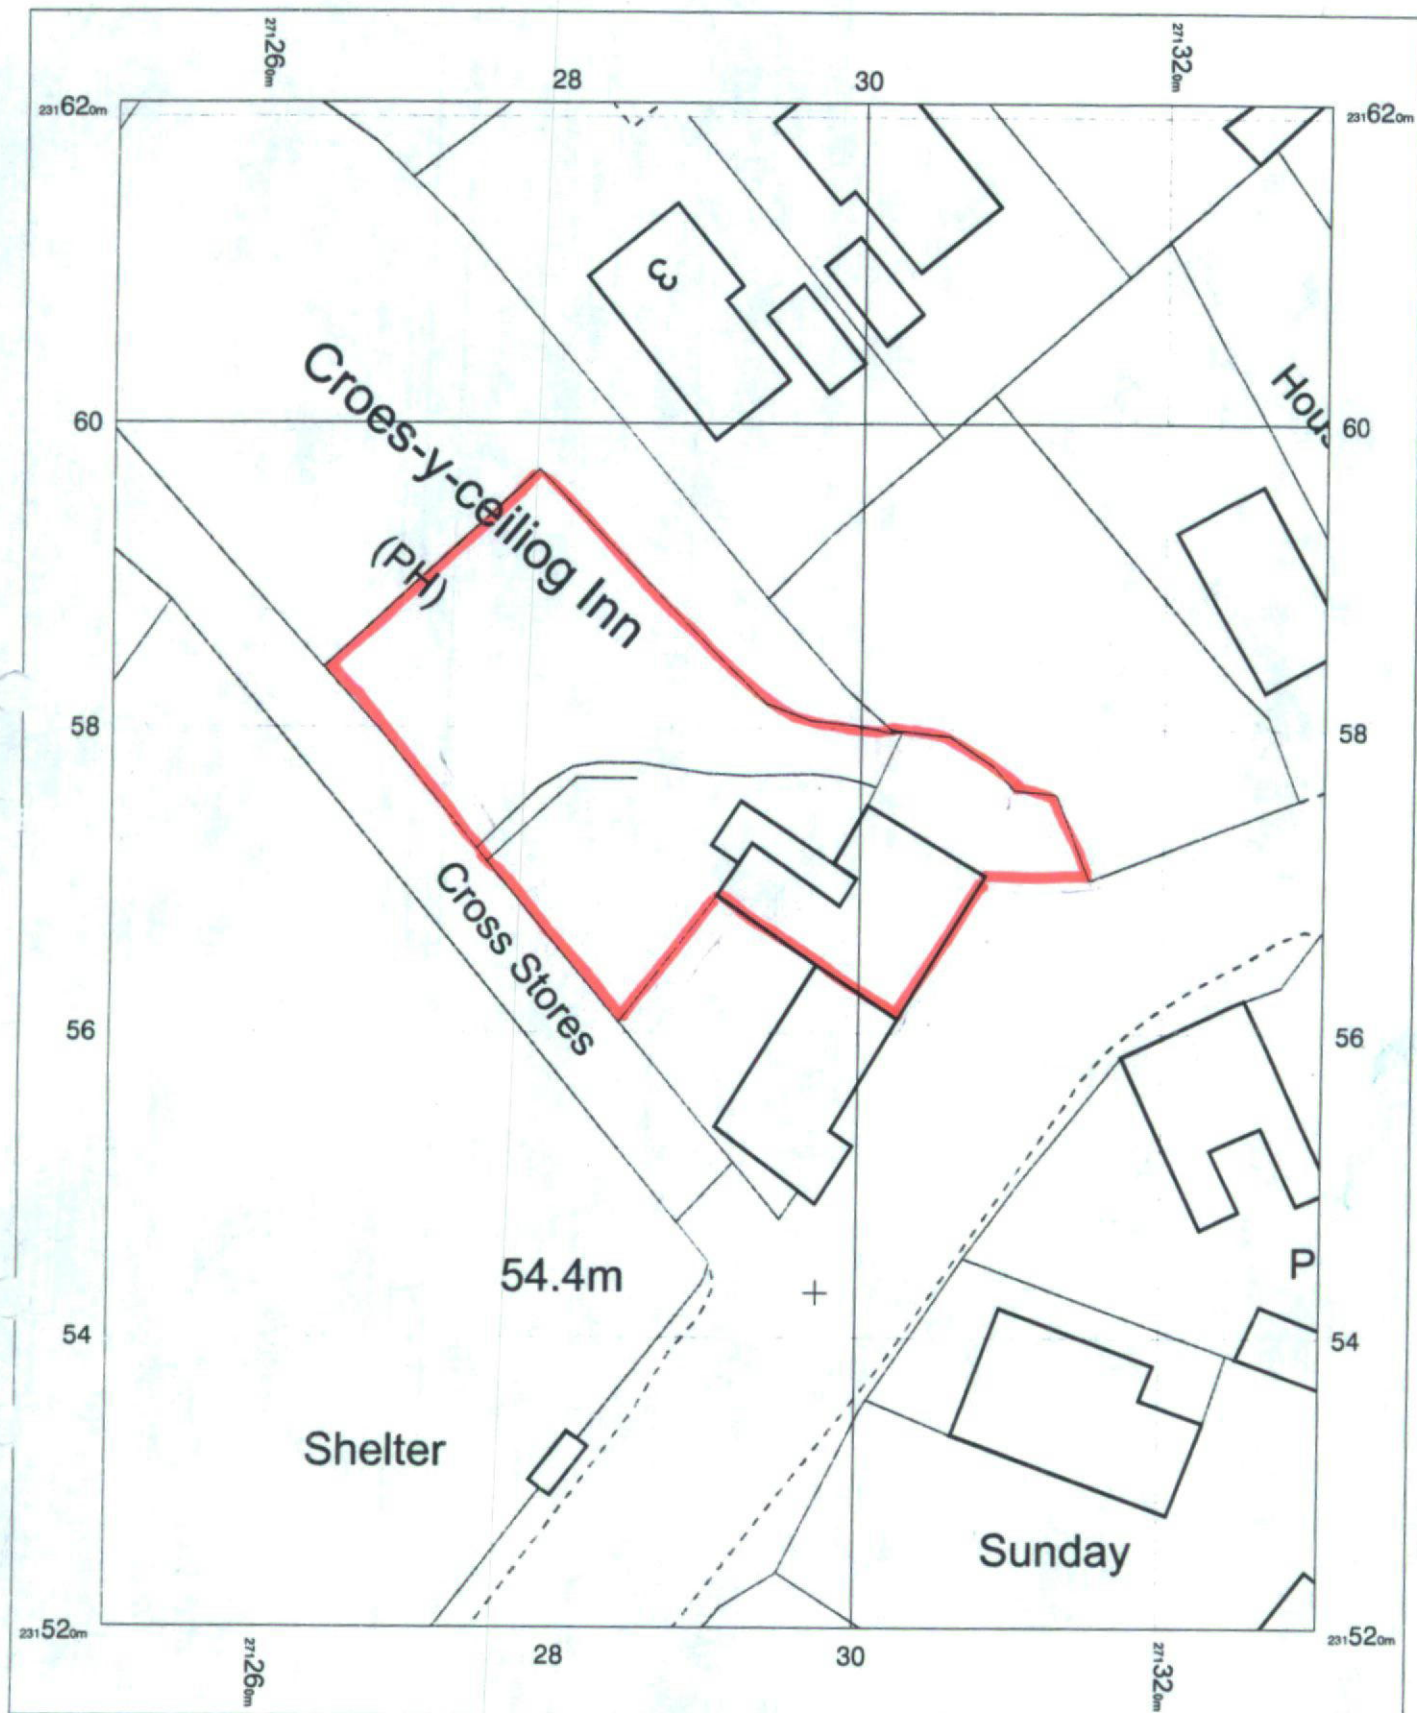


OS Mastermap
30 September 2012, ID: BW1-00179639
maps.blackwell.co.uk

1:500 scale print at A4, Centre: 271290 E, 231571 N

©Crown Copyright. Licence no. 100041040

Mapping
sourced from

Ordnance
Survey

BLACKWELL'S
www.blackwellmapping.co.uk

TEL: 0113 245 2623
comments@maps.blackwell.co.uk