




Stephen L Thomas

12 Dol y Dderwen
Llangain
Carmarthen
SA33 5BE
t: 01267 241759
e: llangaindesigns@aol.com

Llangain Designs

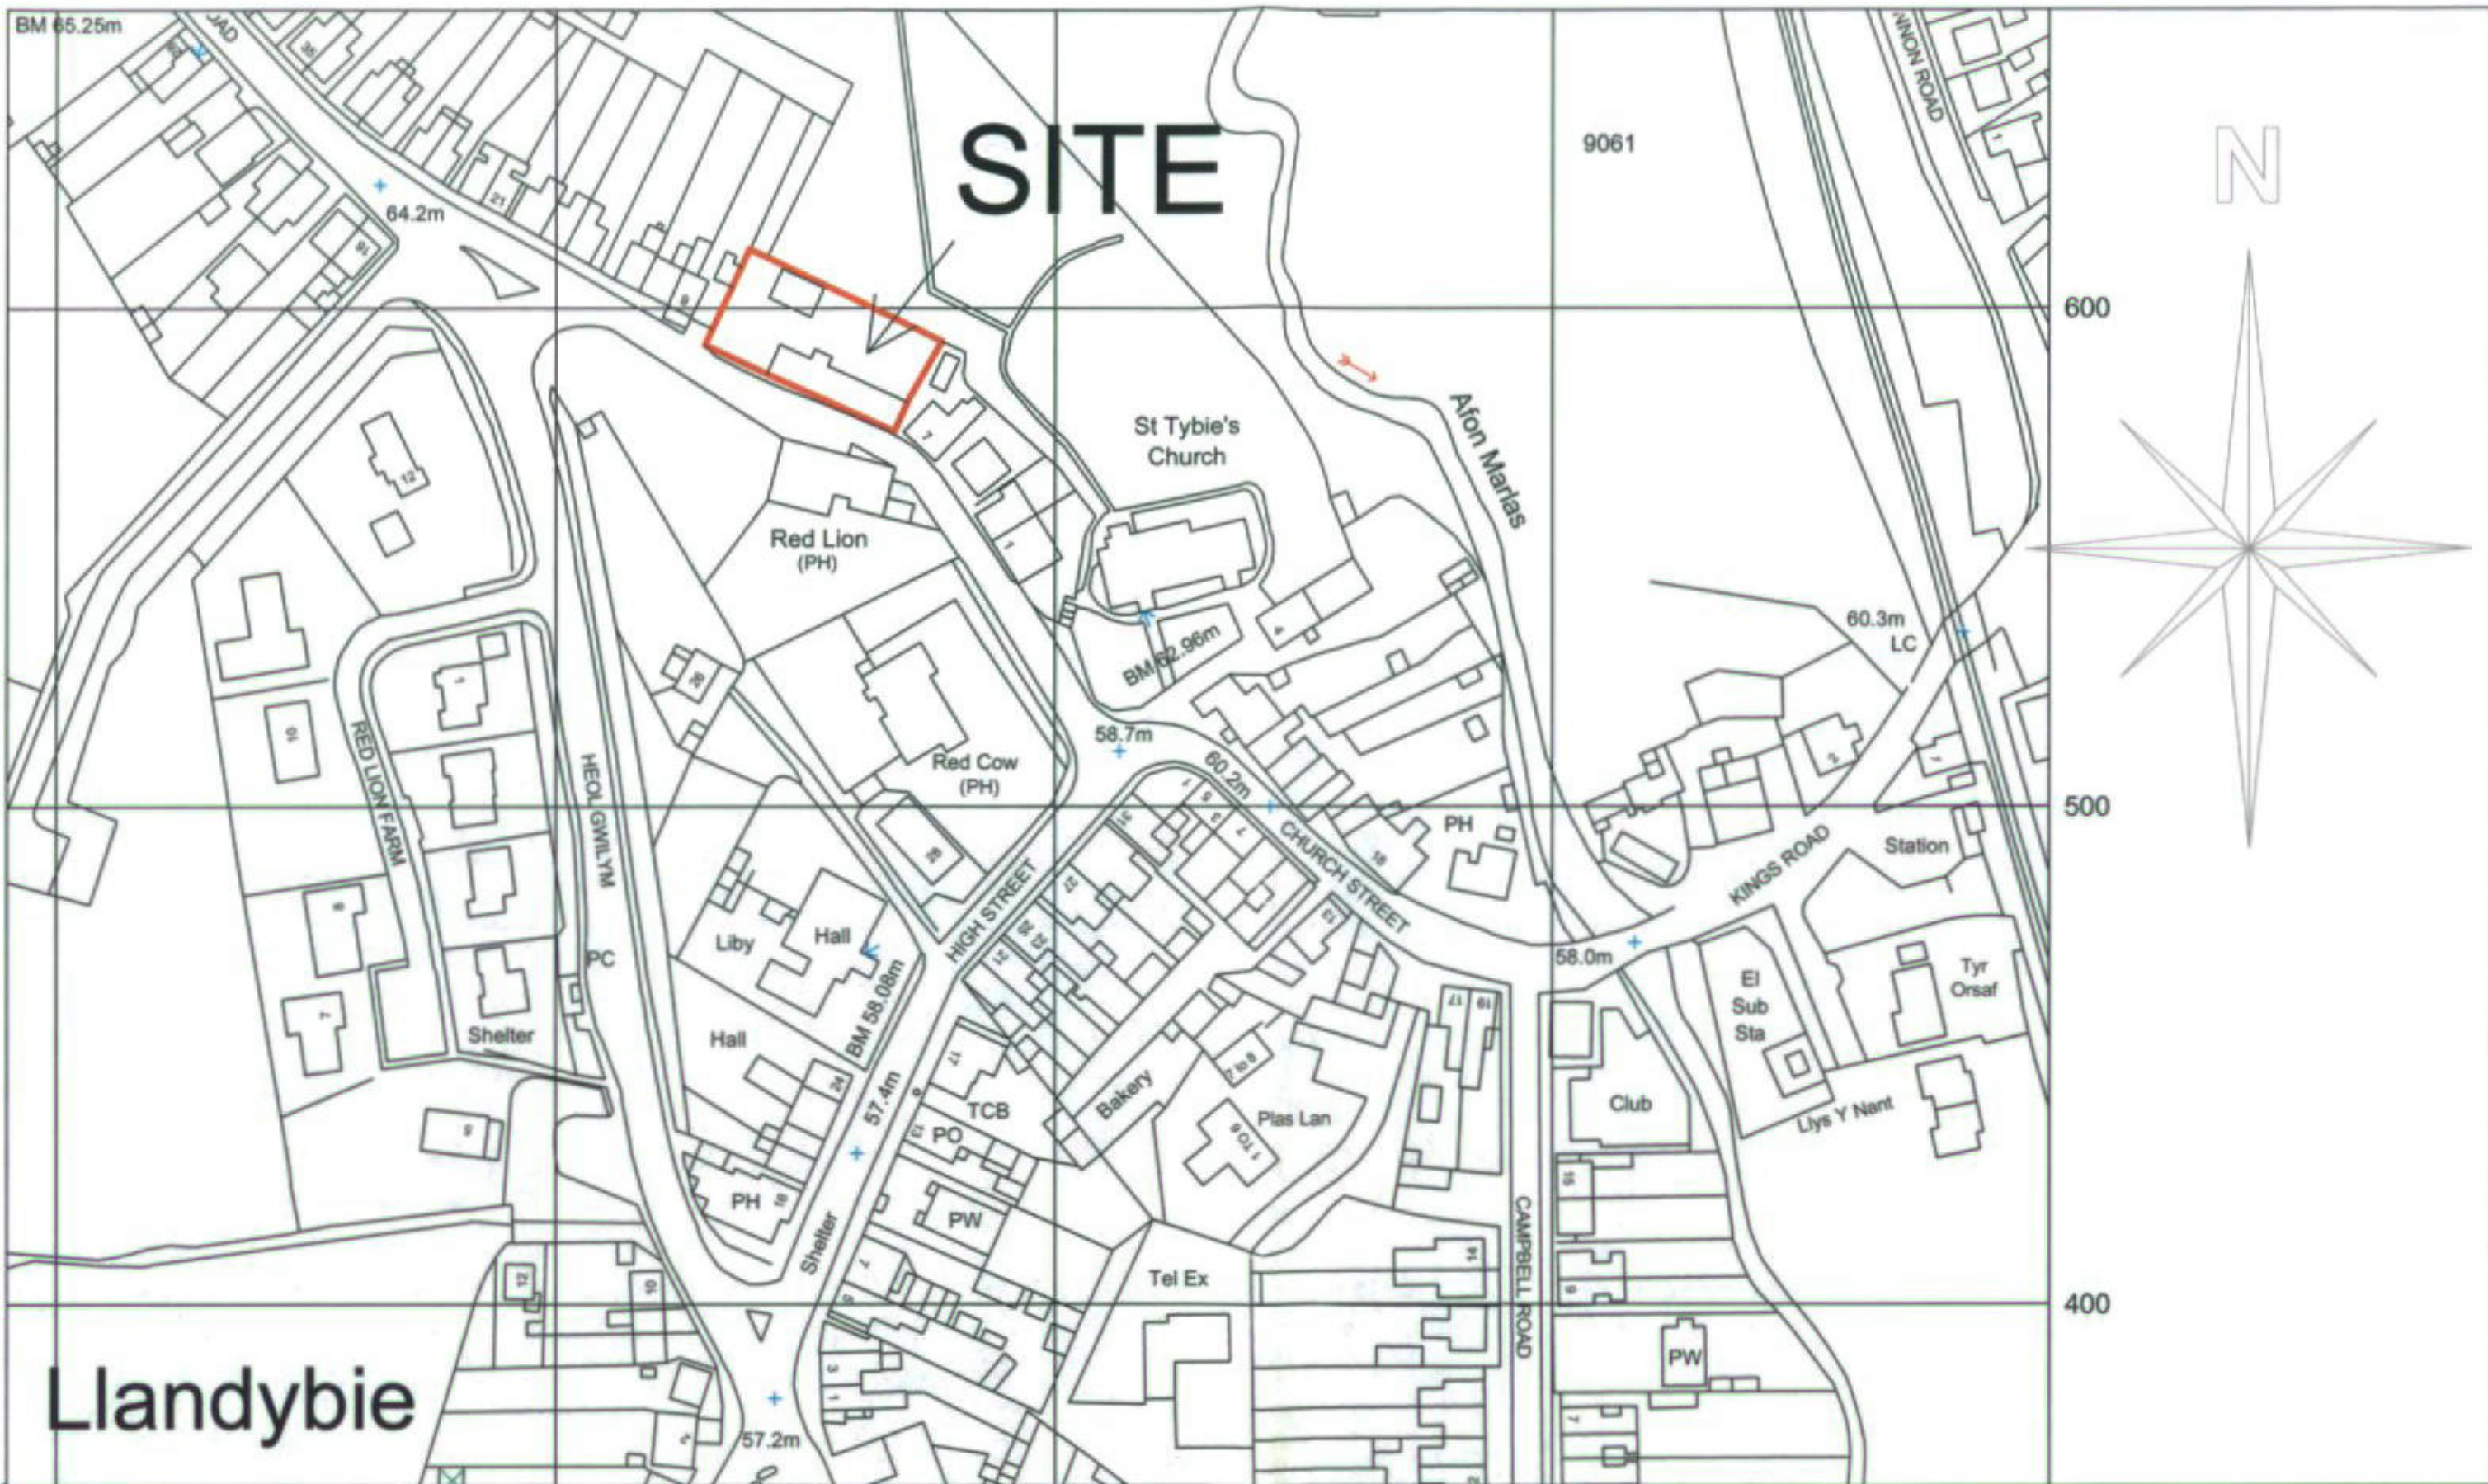

No.	Revision	Date

Title
Proposed Barn Conversion Opposite
The Red Lion
6 Llandello Road
Llandybie
Carmarthenshire
SA18 3JA

Dwg	Site Location Plan	Dwg No.
Project No.	18/11/2016	01
Date	18/11/2016	
Drawn by	Steve Thomas	
Checked by		Scale 1:1250