


O.S BLOCK PLAN TO THE SCALE OF 1:500

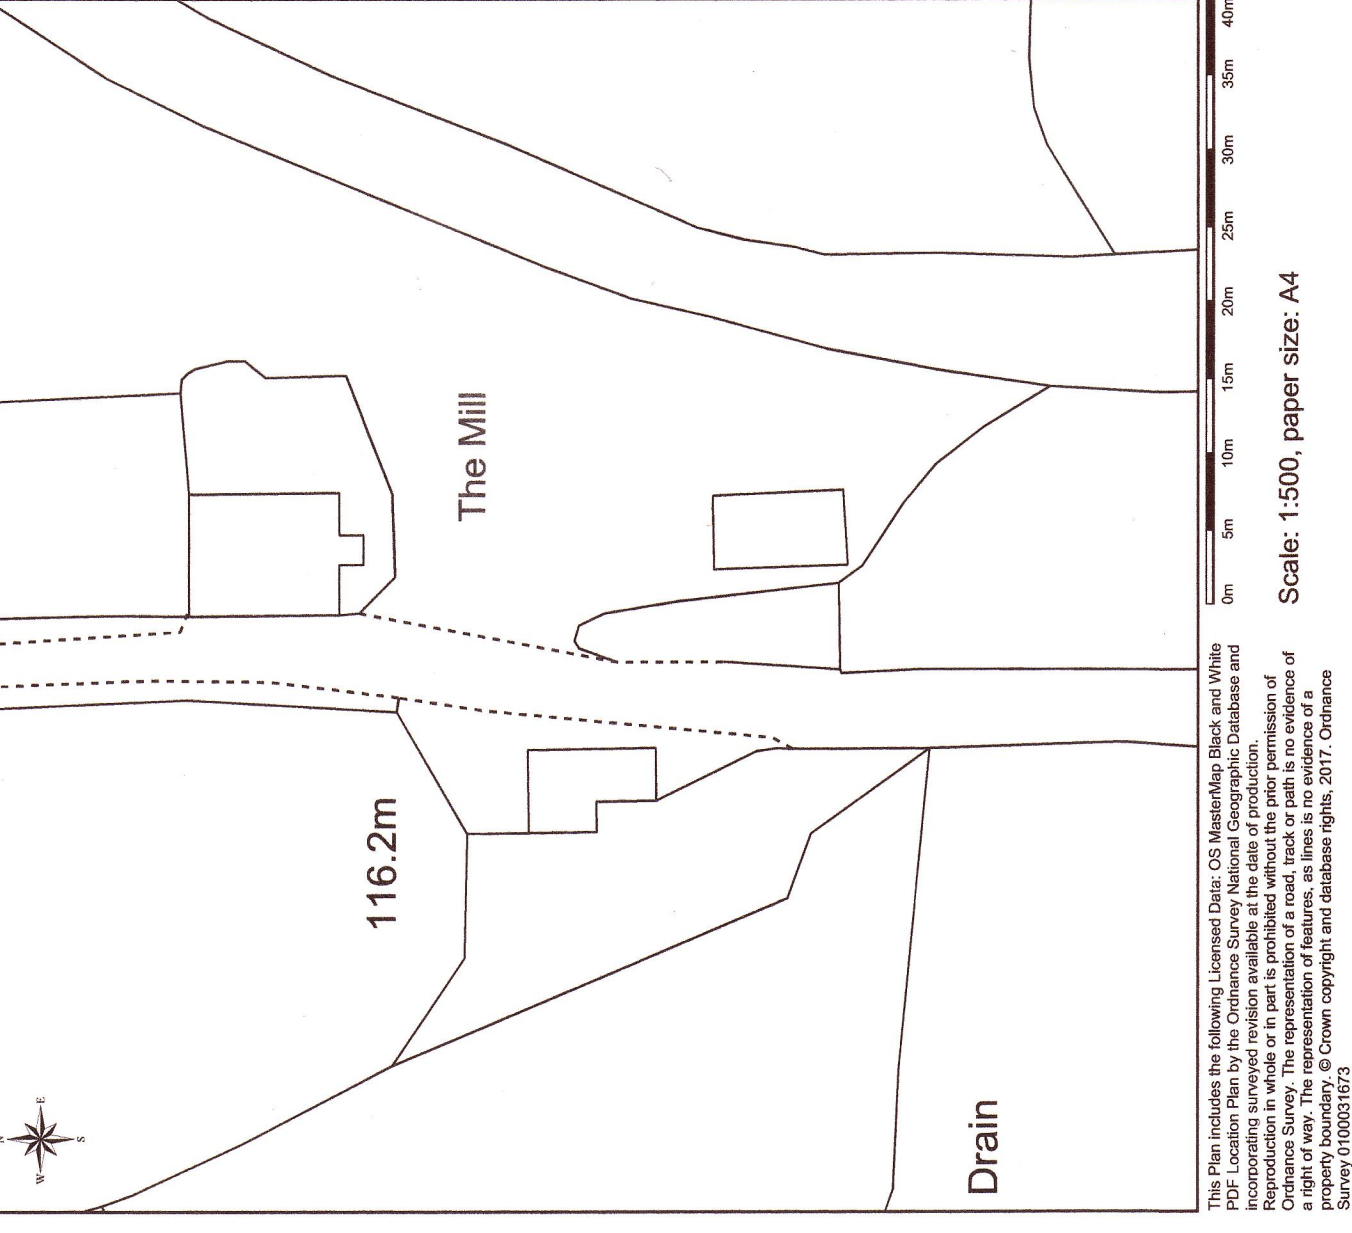

Scale 1:200



0.00 Beach

2.72

3.09

3.42

5.90

6.20

6.25

Carriageway

North Arrow

Technical drawing showing a roof profile with dimensions and a cross-section of a building. The dimensions are: 5.14, 4.95, 3.42, 3.00, and 4.26. The drawing includes a cross-section of a building with a chimney and a window.

A vertical scale bar with the text "Scale 1:100" written vertically along its left side. The scale has major markings numbered from 0 to 15, with minor markings every 1 unit.

 John Davis Architectural Services	PROPOSAL Former Mill - Proposed Conversion at:- The Mill, Gwernogle, Camarthen, SA32 7SA	DRAWING REF:- No. 302 AP02 Survey	DATE 13/11/2017
Coed Celyn, Saron, Llanysul, Camarthenshire, SA44 5DY Tel. No. 01559 371958 Email: j.davis@bthinet.com	APPLICANT Mr & Mrs A Burgess, The Mill, Gwernogle, Camarthen, Camarthenshire, SA32 7SA	DRAWING SCALE Topographic Sections 1:100 Block Plan 1:200 Block Plan 1:500 Site Location Plan 1:2500	PAPER SIZE A1
		 LABC partner	DRAWN BY John Davis