





Extract from Aerial Map [NTS]

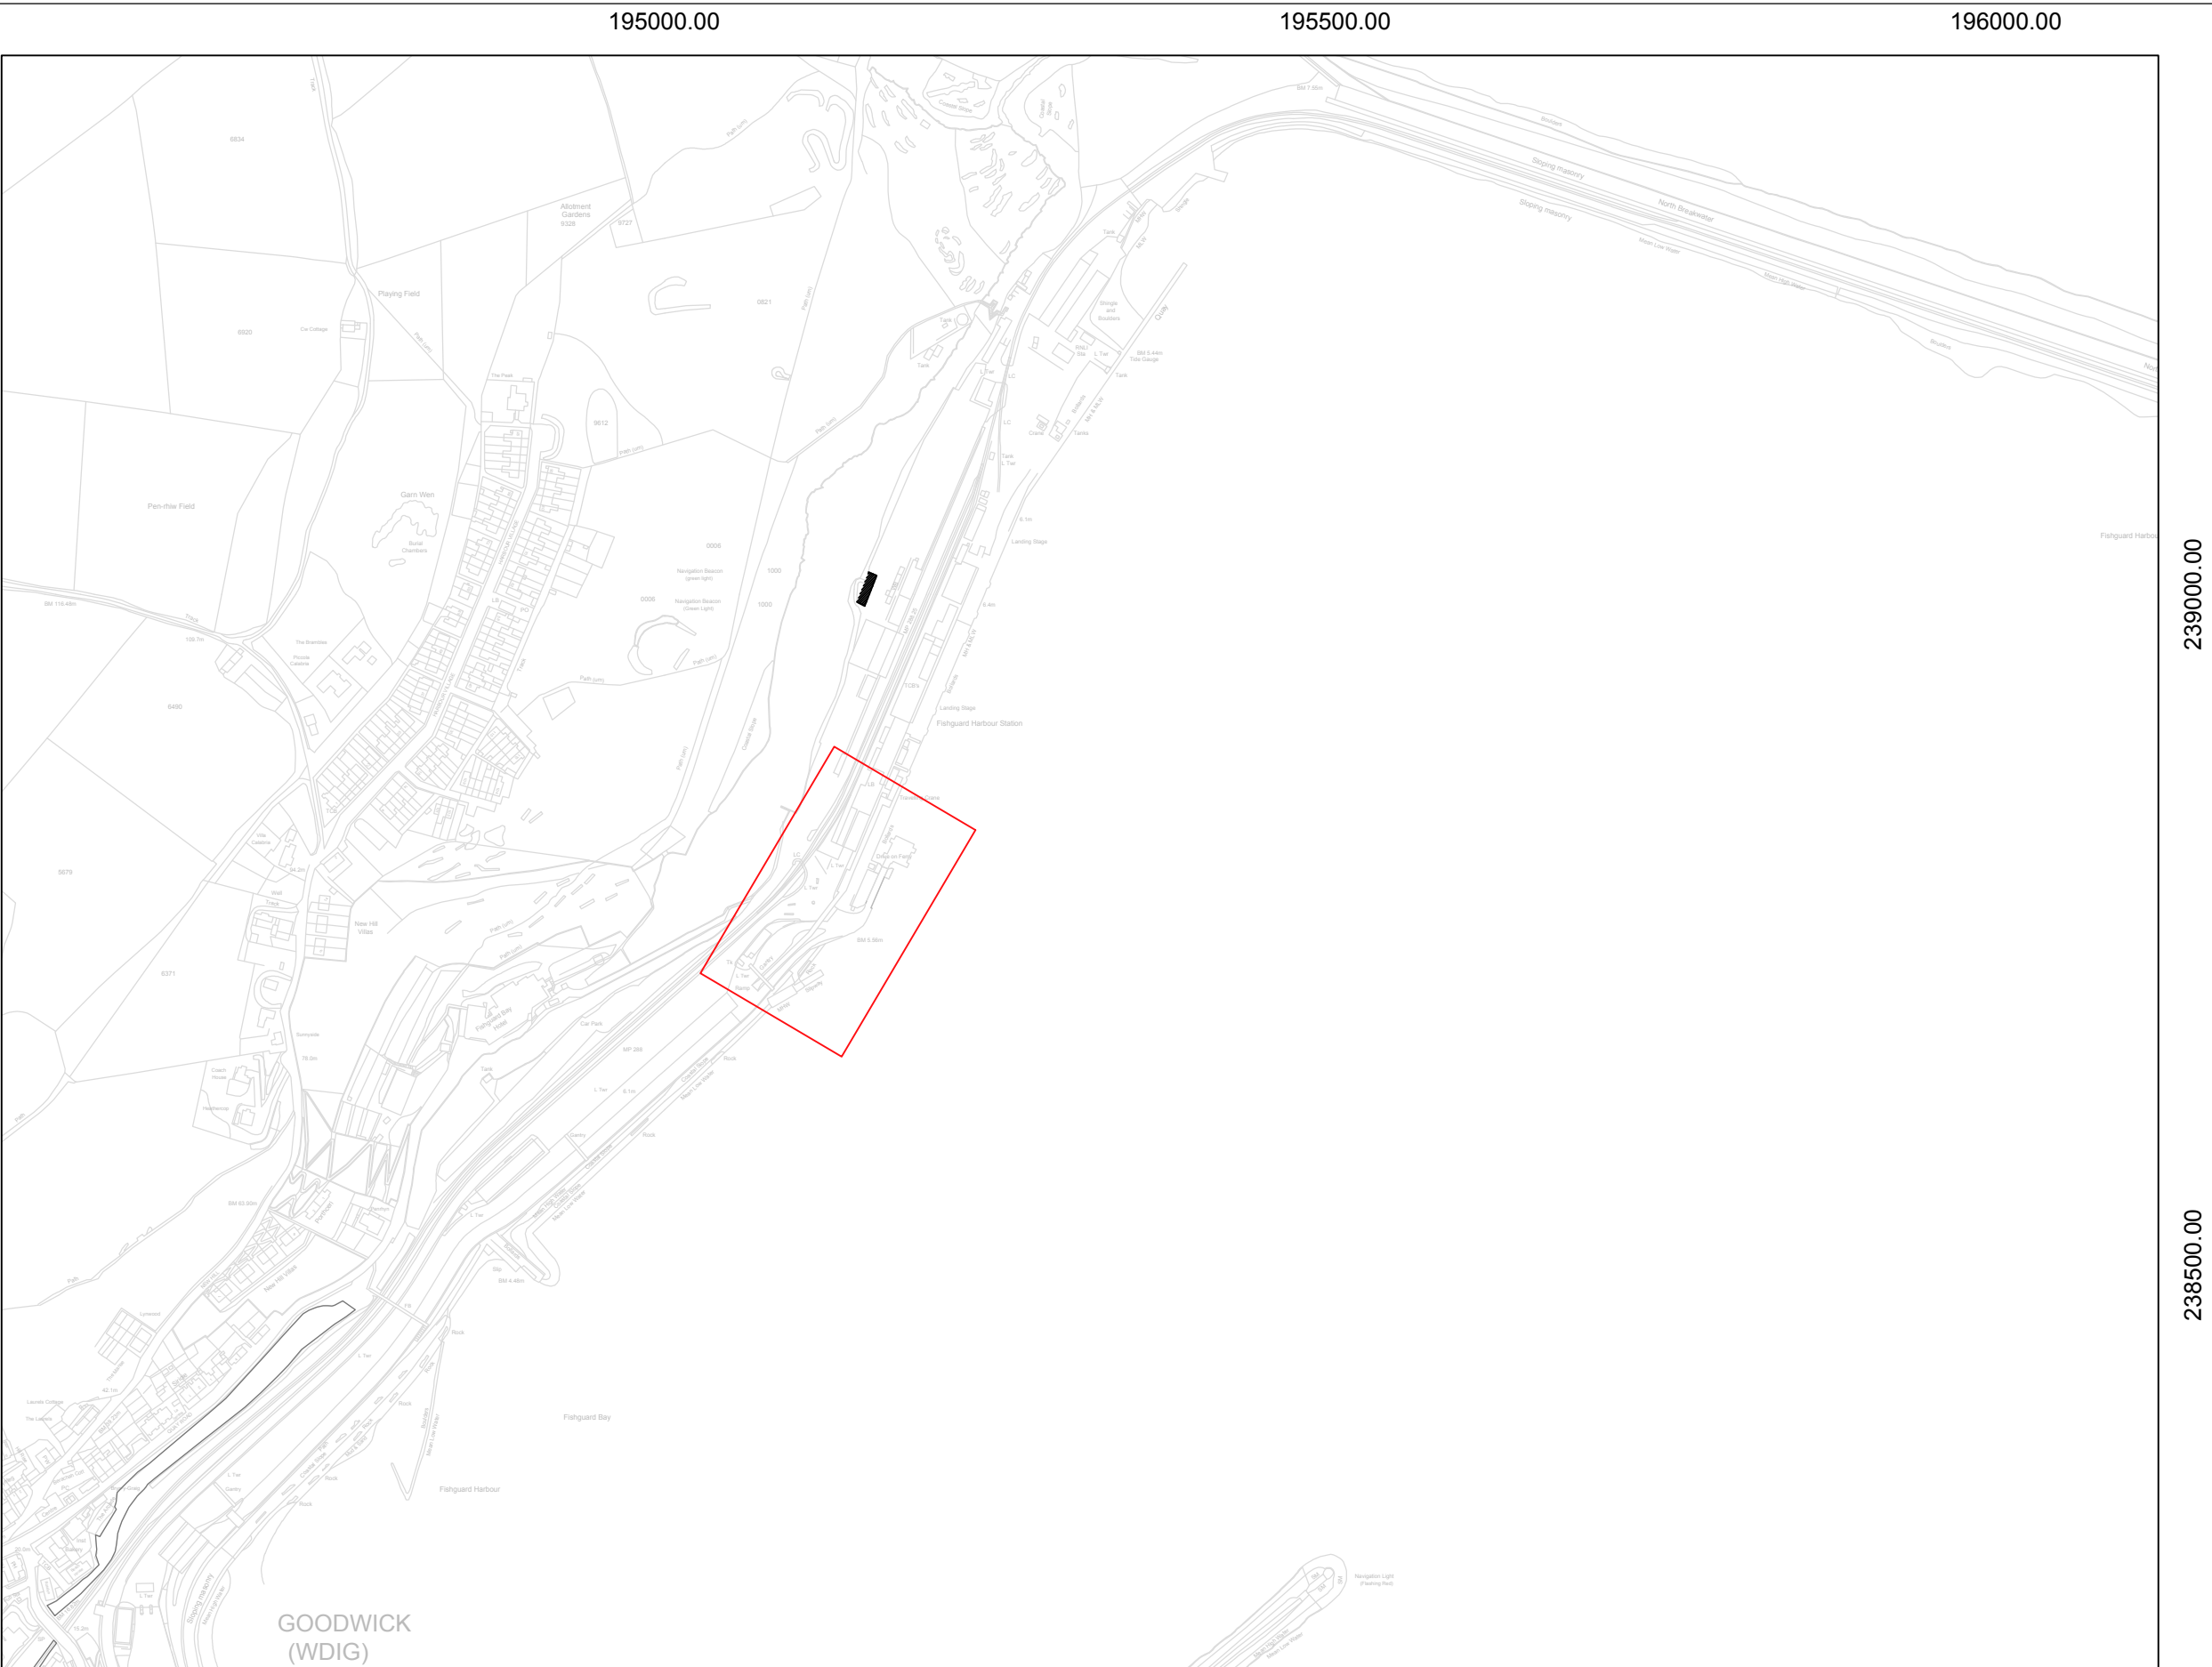

Extract from OS Map [1:5,000]

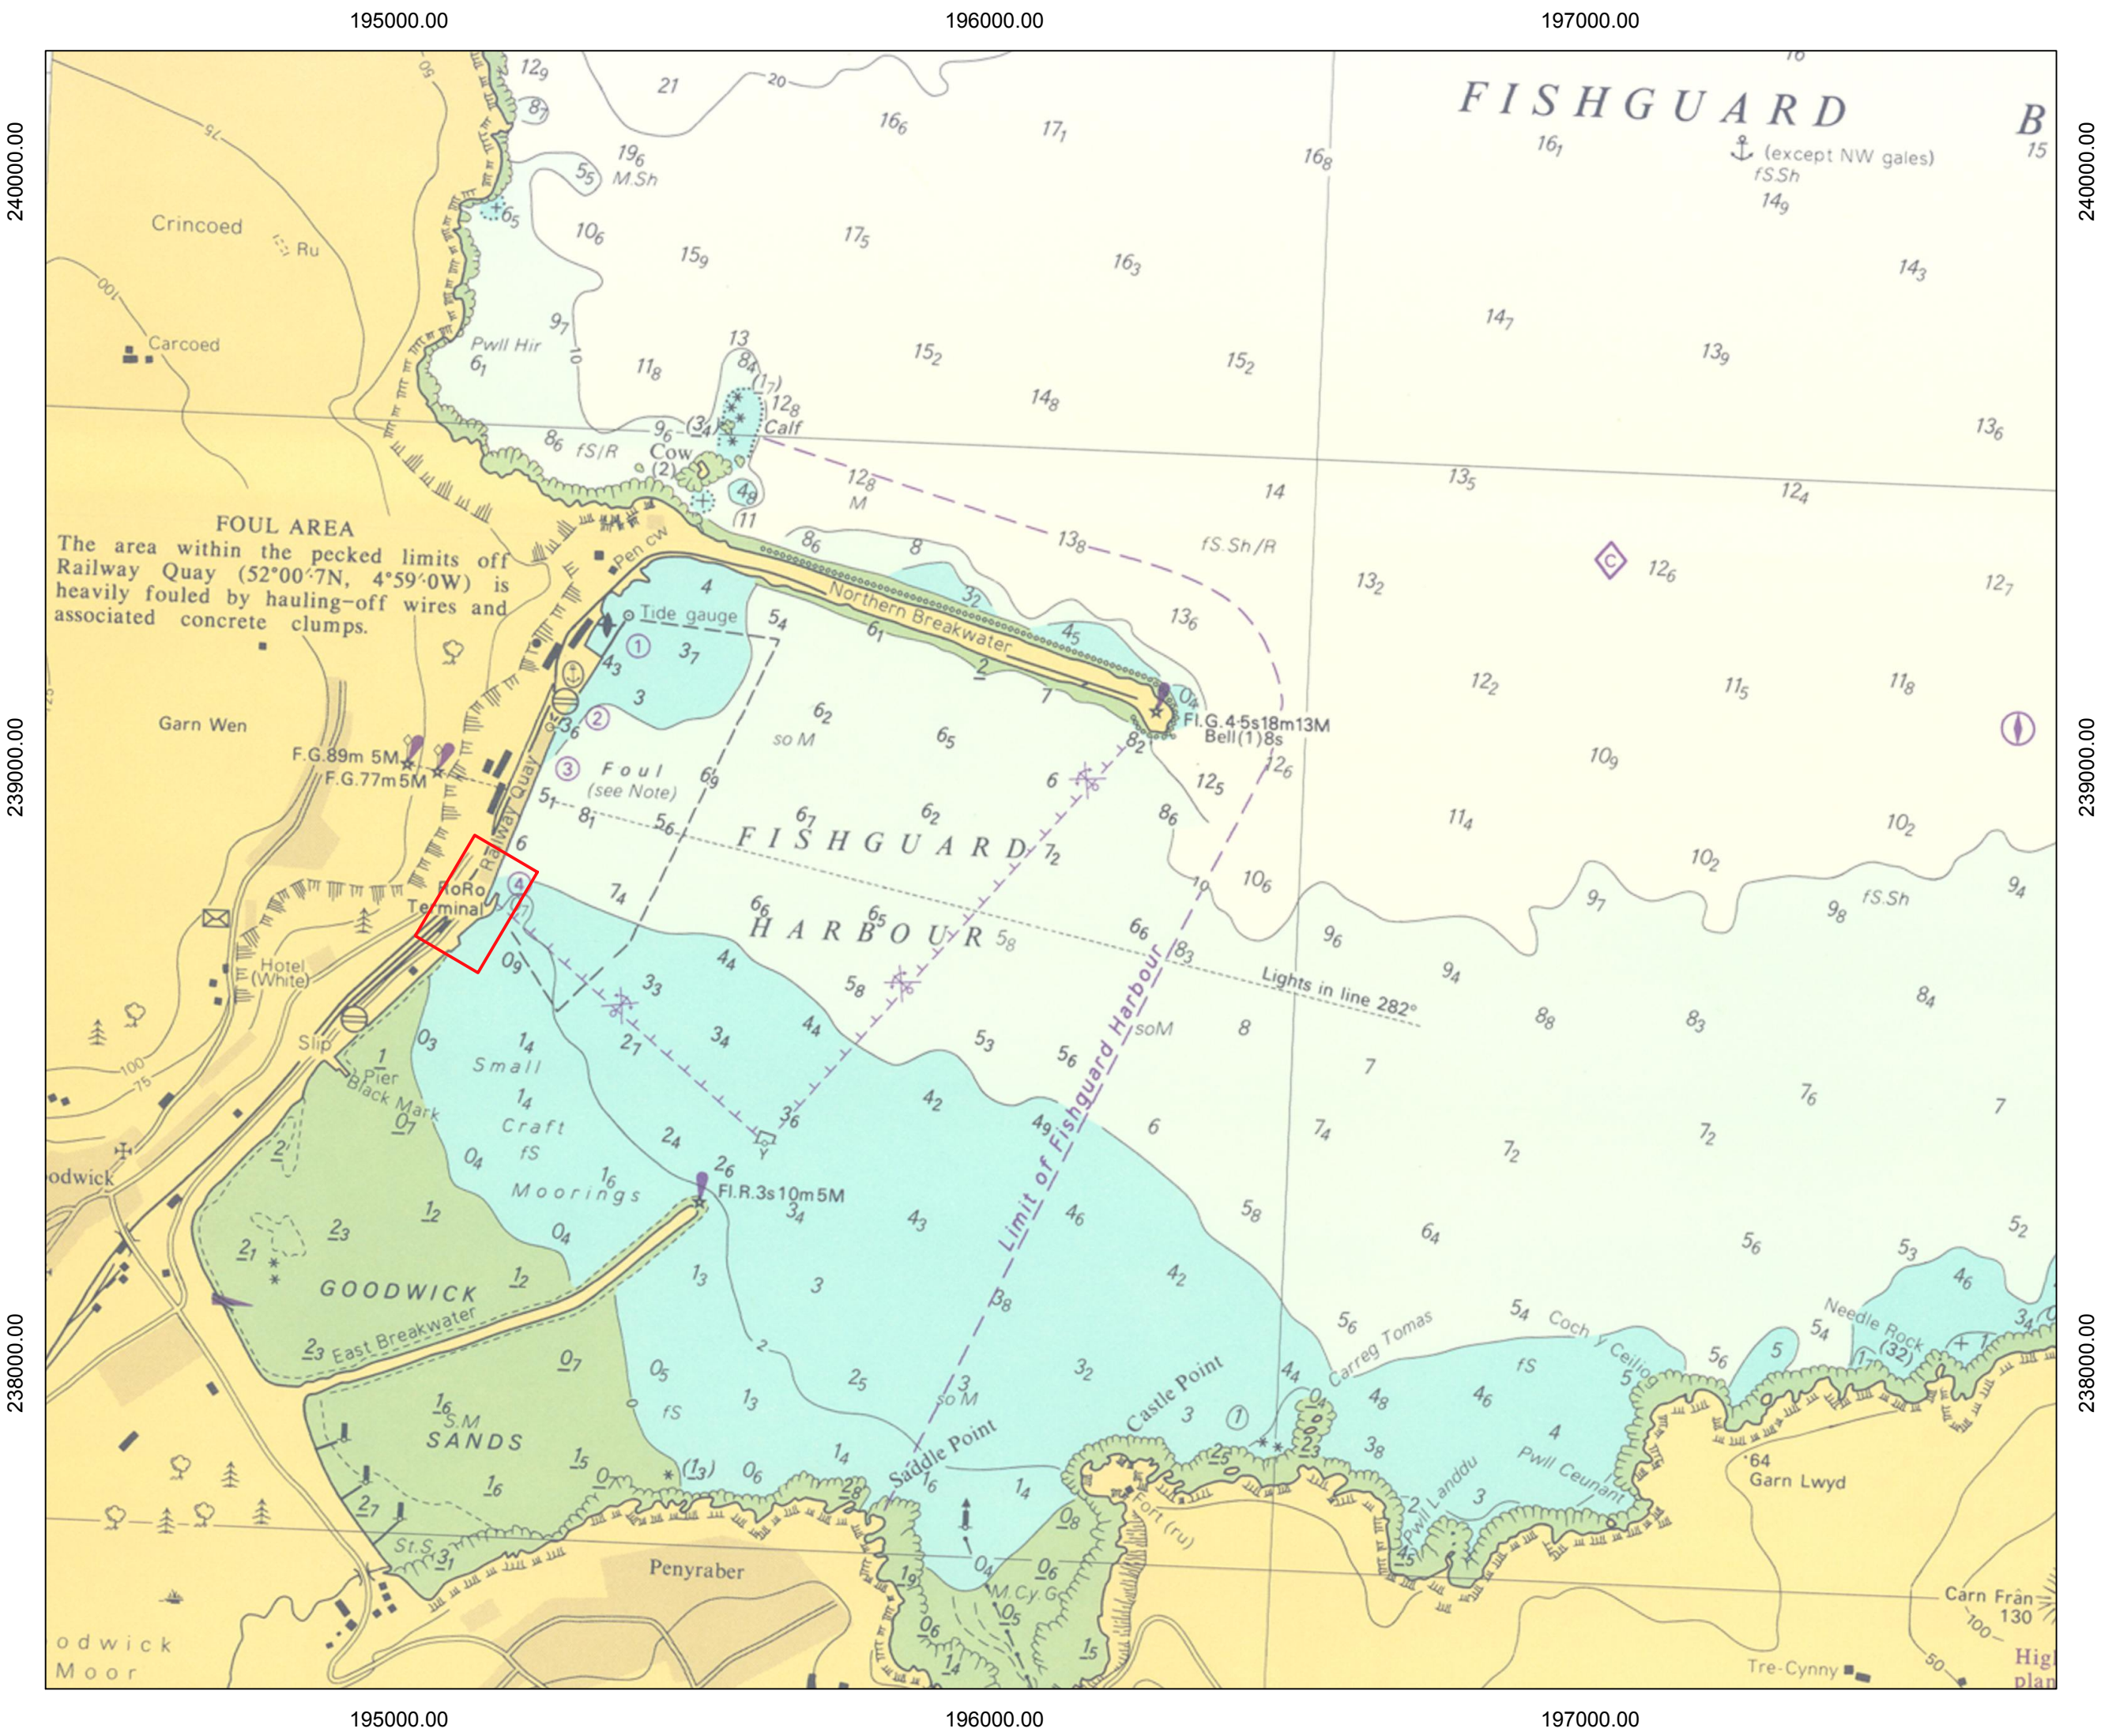

Extract from Admiralty Chart [1:10,000]

NOTES

1. Verifying Dimensions.
The contractor shall verify dimensions against such other drawings or site conditions as pertain to this part of the work.

Existing Services.
Any information concerning the location of existing services indicated on this drawing is intended for general guidance only. It shall be the responsibility of the contractor to determine and verify the exact horizontal and vertical alignment of all cables, pipes, etc. (both underground and overhead) before work commences.

3. Issue of Drawings.
Hard copies, dwf and pdf will form a controlled issue of the drawing. All other formats (dwg, dxf etc.) are deemed to be an uncontrolled issue and any work carried out based on these files is at the recipients own risk. RPS will not accept any responsibility for any errors arising from the use of these files, either by human error by the recipient, listing of un-dimensioned measurements, compatibility issues with the recipient's software, and any errors arising when these files are used to aid the recipients drawing production, or setting out on site.

4. DATUM: Chart Datum

5. Projection: British National Grid

6. Key

The Site

rev	amendments	drawn	date
RPS Elmwood House 74 Boucher Road Belfast BT12 6RZ T +44 (0) 28 90 667914 F +44 (0) 28 90 668286 W www.rpsgroup.com/ireland E ireland@rpsgroup.com			
Client Stena Line LTD			
Project Replacement Linkspan, Fishguard Port			
Title Site Location			
Drawing Status Preliminary	Sheet Size A1	Drawing Scale As shown	
Drawing Number M0680-RPS-00-XX-DR-C-1000		Rev -	
Project Leader DPR	Drawn By BM	Date Oct 2017	Initial Review EJC