


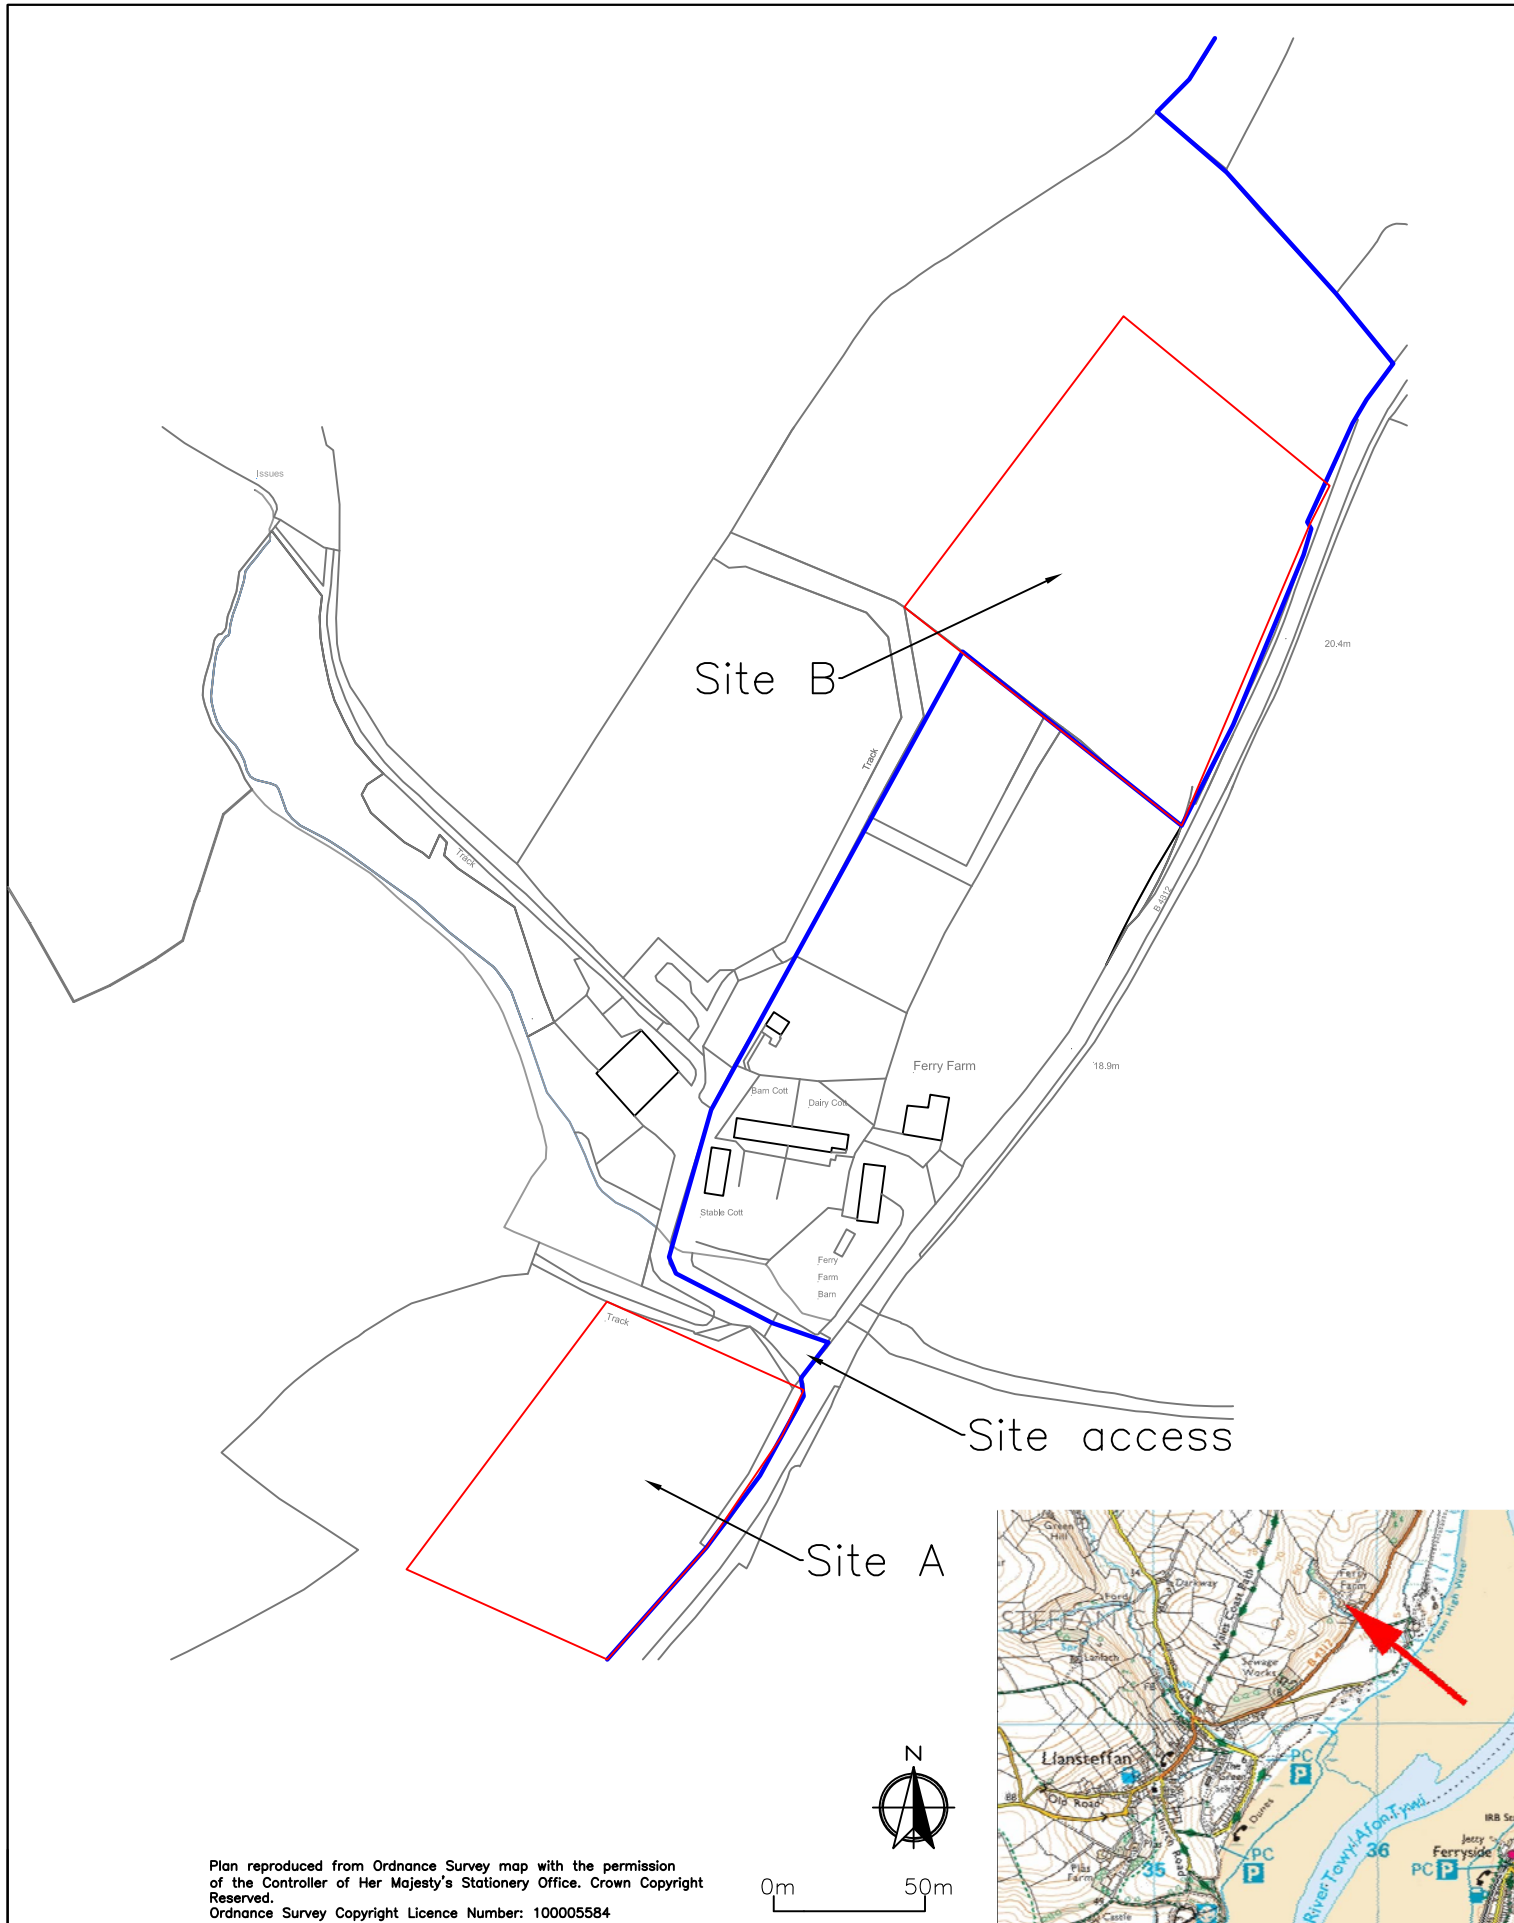

Drawing title RAC/6716/D3	Ref.	Rev.			
Contract MR S DAVIES FERRY FARM LLANSTEFFAN CARMARTHEN	Drawn by AL	Checked by			
	Scales 1:2,500@A4	Date Aug 2017	Rev.	Comment	Date

Reading Agricultural Consultants Ltd
Gate House
Beechwood Court
Long Toll
Woodcote
RG8 0RR
01491 684233
www.readingagricultural.co.uk

