

254200m2332500m232600m232700m232800m

254200m

254100m

254100m

254000m

254000m


253900m

253900m

232500m232600m232700m232800m

LOCATION PLAN 1:1250 @ A3

©Crown Copyright and database rights 2016 OS 100019980

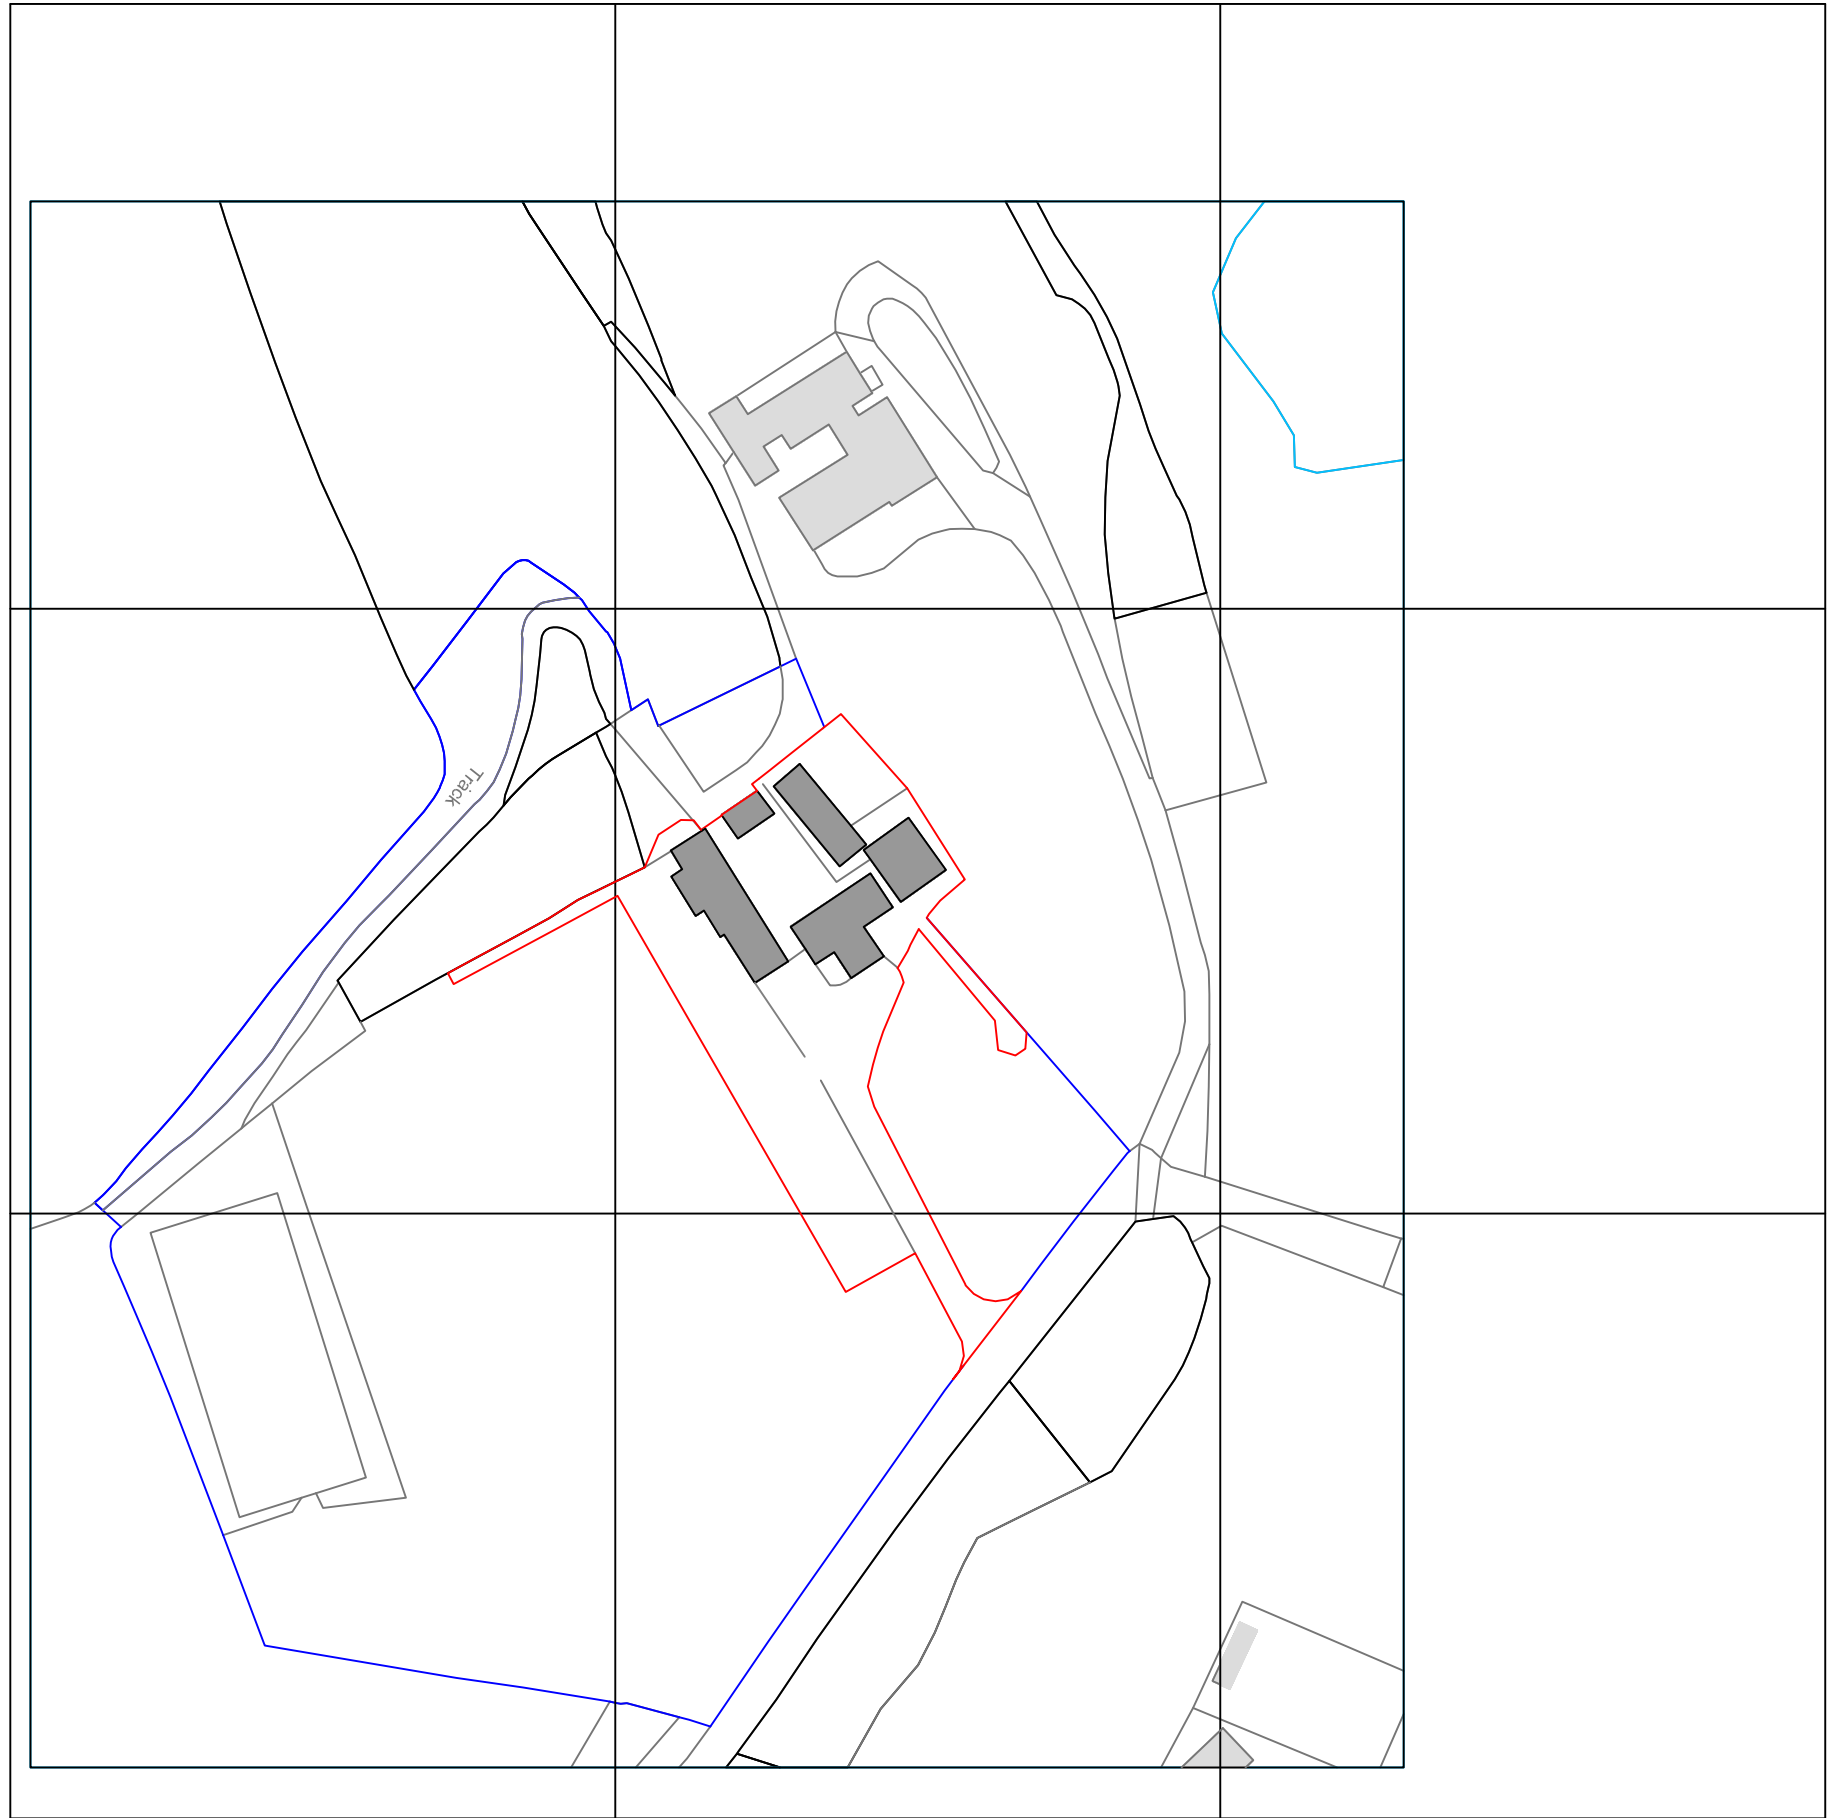

APPLICATION SITE BOUNDARY —

OWNERSHIP BOUNDARY —

Status			
PLANNING			
Project			
PIGEONS FORD FARM			
LLANGRANNOG			
LLANDYSUL			
CEREDIGION			
SA44 6AF			
Drawing Title			
LOCATION PLAN			
Date	Scale	Drawn by	
AUG16	1:1250@A3	LK	
Project No	Drawing No	Revision	
DS53	DS53/PL01		

The scaling of this drawing cannot be assured.
Report all discrepancies, errors and omissions.
With all drawings, the client is responsible for ensuring any work on site or planning shop drawings
All materials, components and workmanship are to comply with the relevant British Standards, Codes of Practice, Planning permission and appropriate manufacturers recommendations that from time to time shall apply.
For all specialist work, see relevant specialist manufacturers drawings.

This drawing and design are copyright of The Design Studio.