




NORTH

Nant Camel

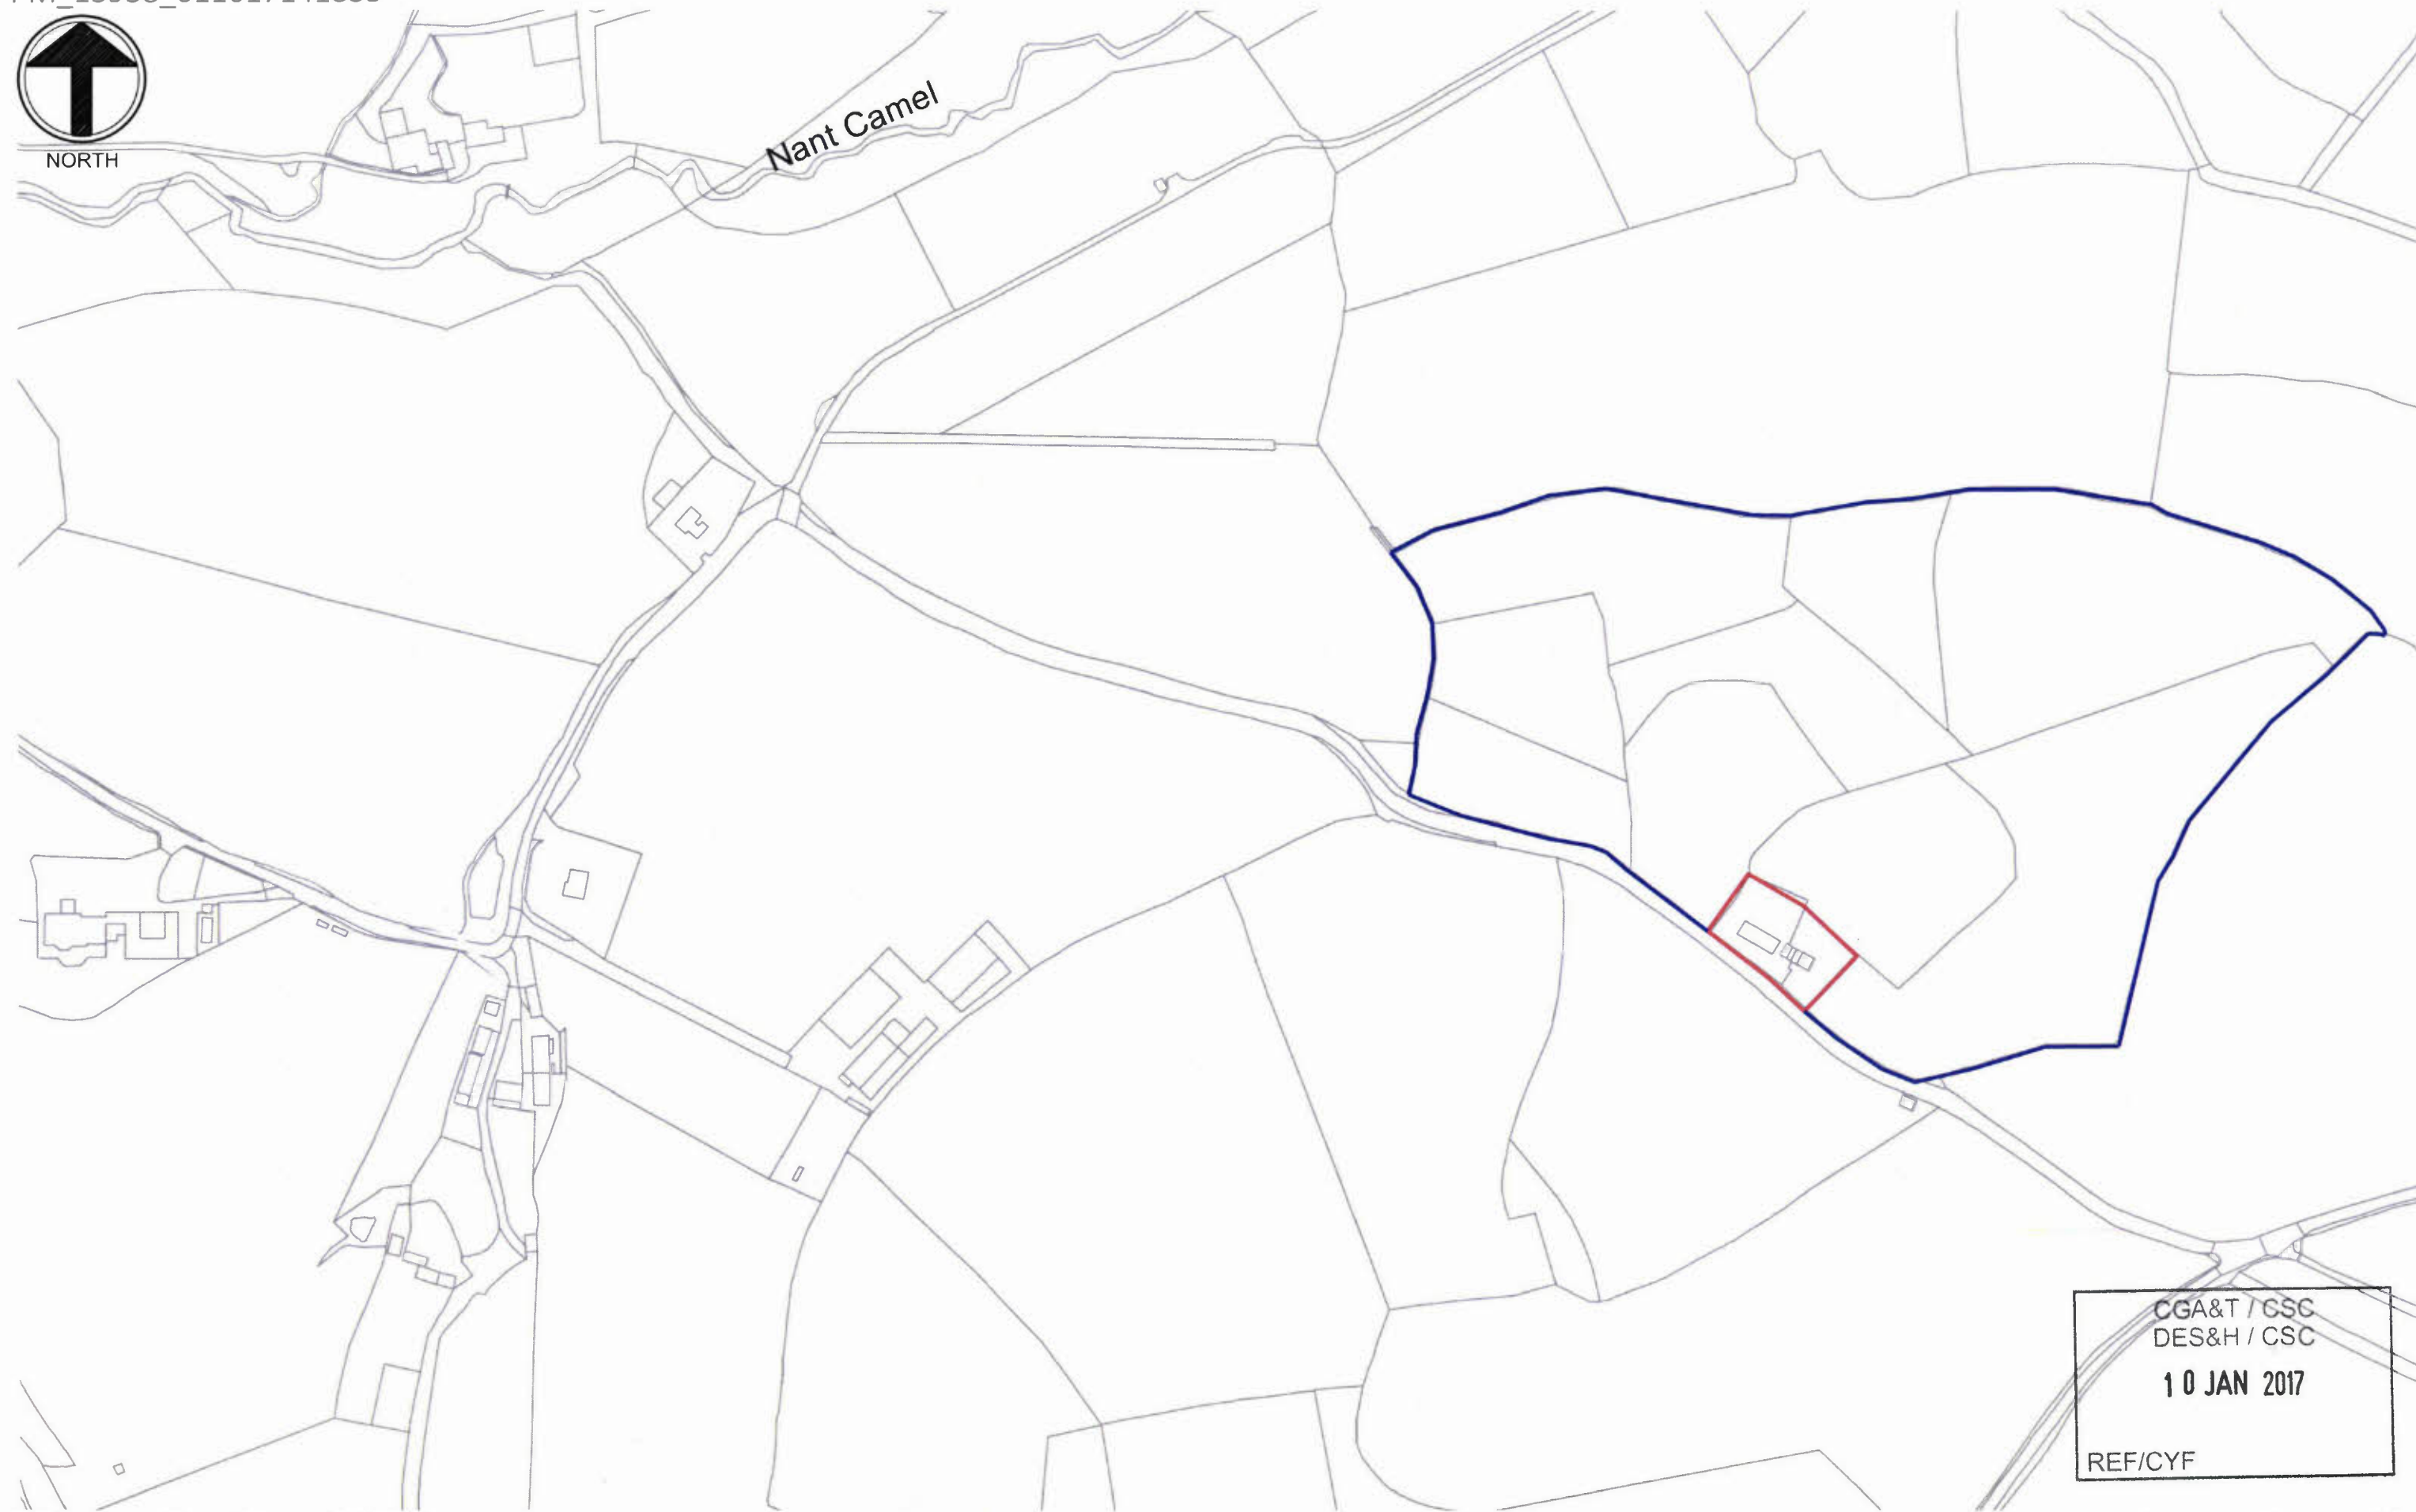

Site Location Plan - 1:2500

CGA&T / GSC
DES&H / CSC
10 JAN 2017
REF/CYF

0 50 100

Project - Ty Hir, Cilcennin, Ceredigion, SA48 8DB

Purpose - Planning Application

PLANNING APPLICATION

Drawing - Site Location Plan

Scale - 1:2500 @ A3

Drwg No - TH/CIL/CPI/777/01

Date - Nov 2016