



PM_16082_071217082128

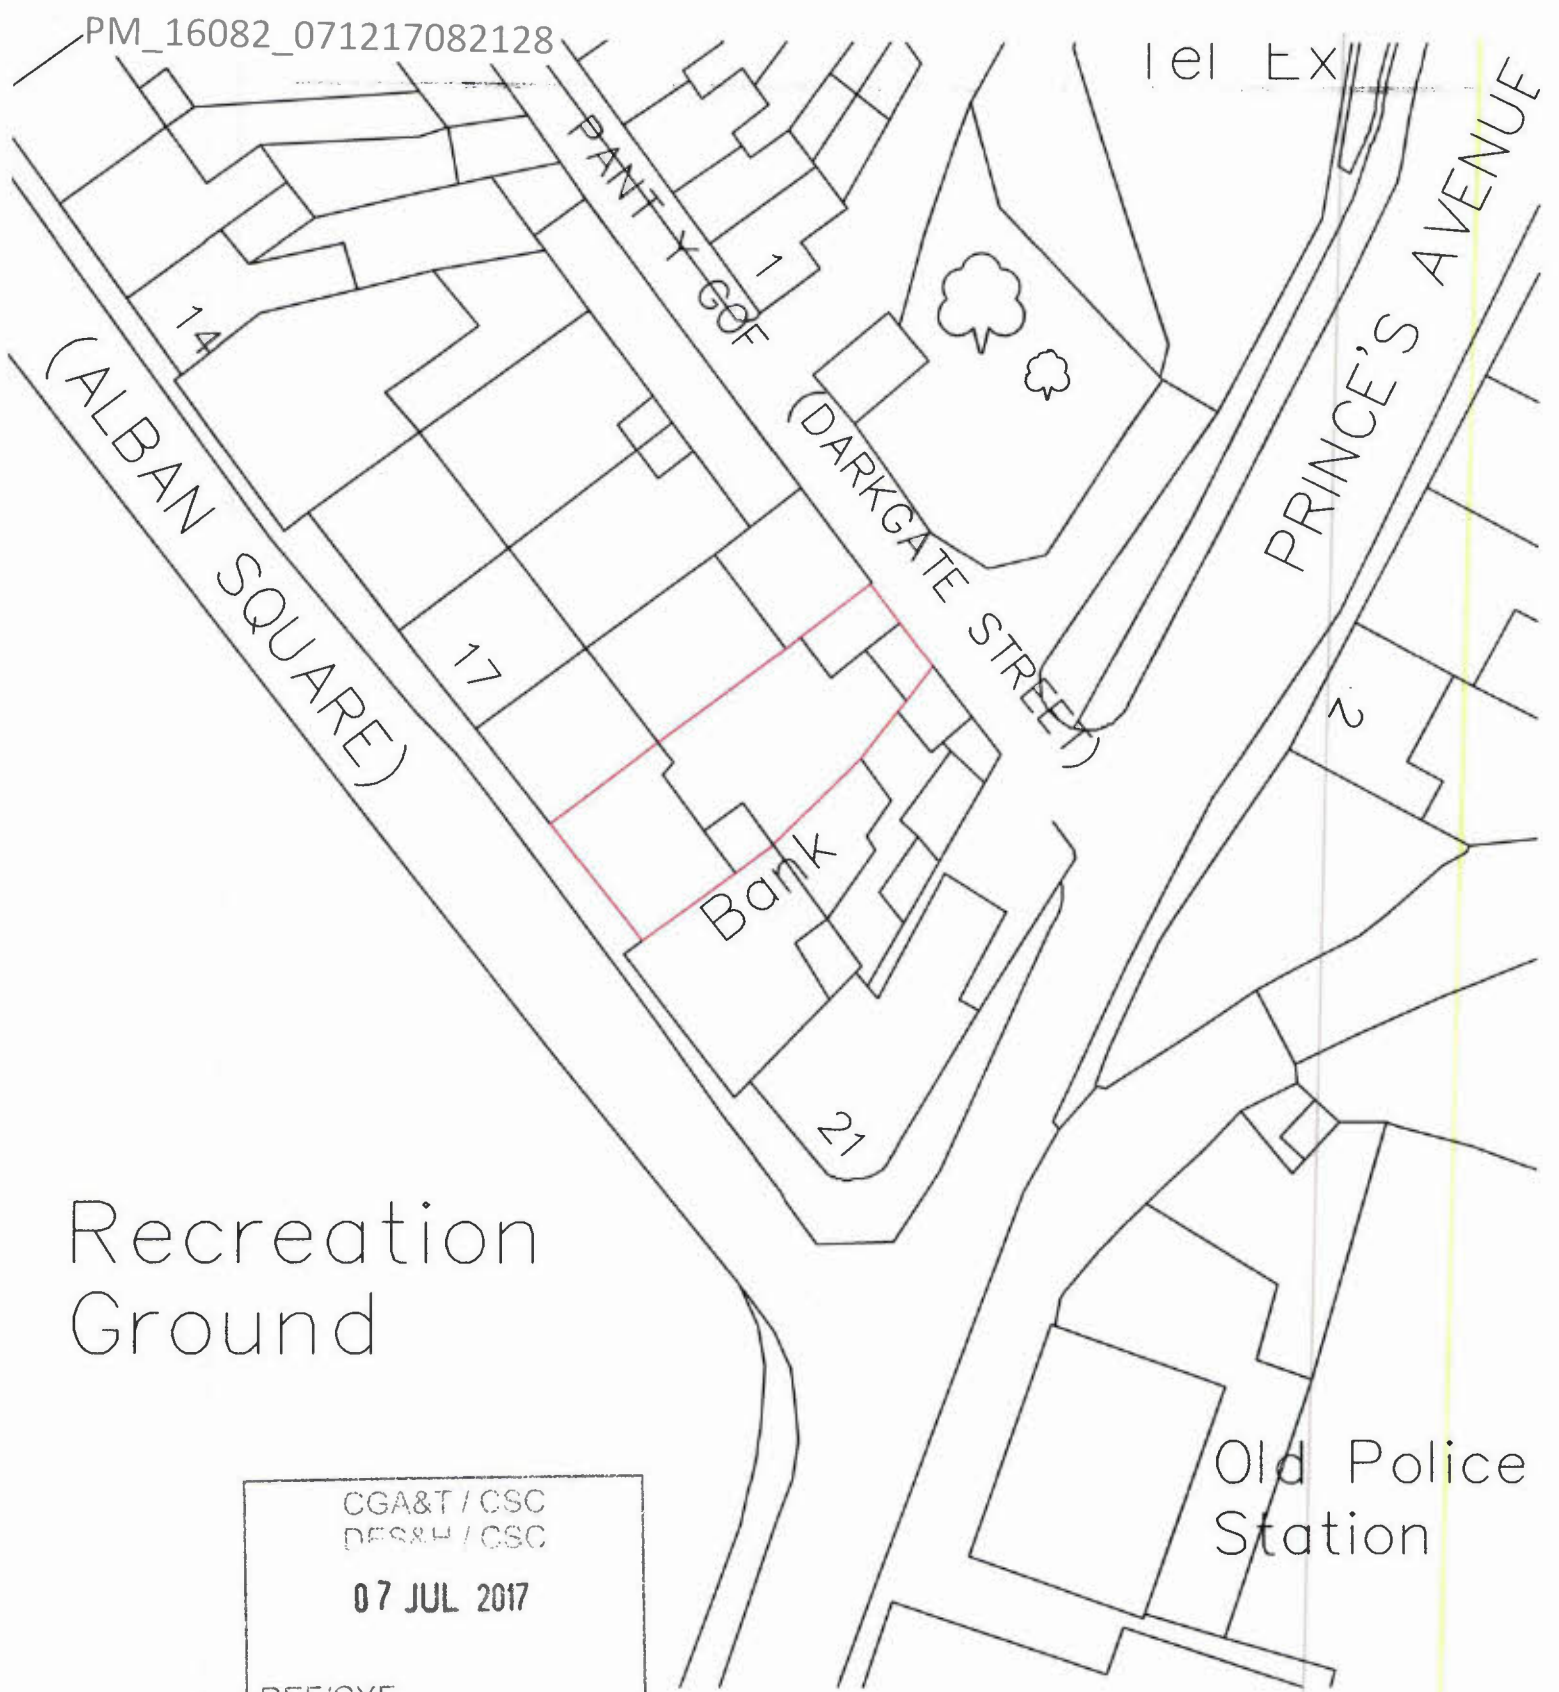

Recreation
Ground

CGA&T / CSC
DES&H / CSC
07 JUL 2017
REF/CYF

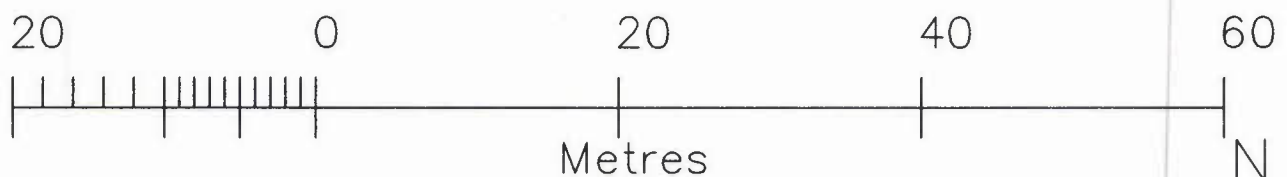

© Crown Copyright and database rights 2017 OS 100035409
Reproduction in whole or in part is prohibited
without the prior permission of Ordnance Survey.
Licence No. 1000036173

BLOCK PLAN AS EXISTING
scale 1:500 at A4
PROPOSED EXTENSION AND ALTERATIONS
AT 19 ALBAN SQUARE ABERAERON