




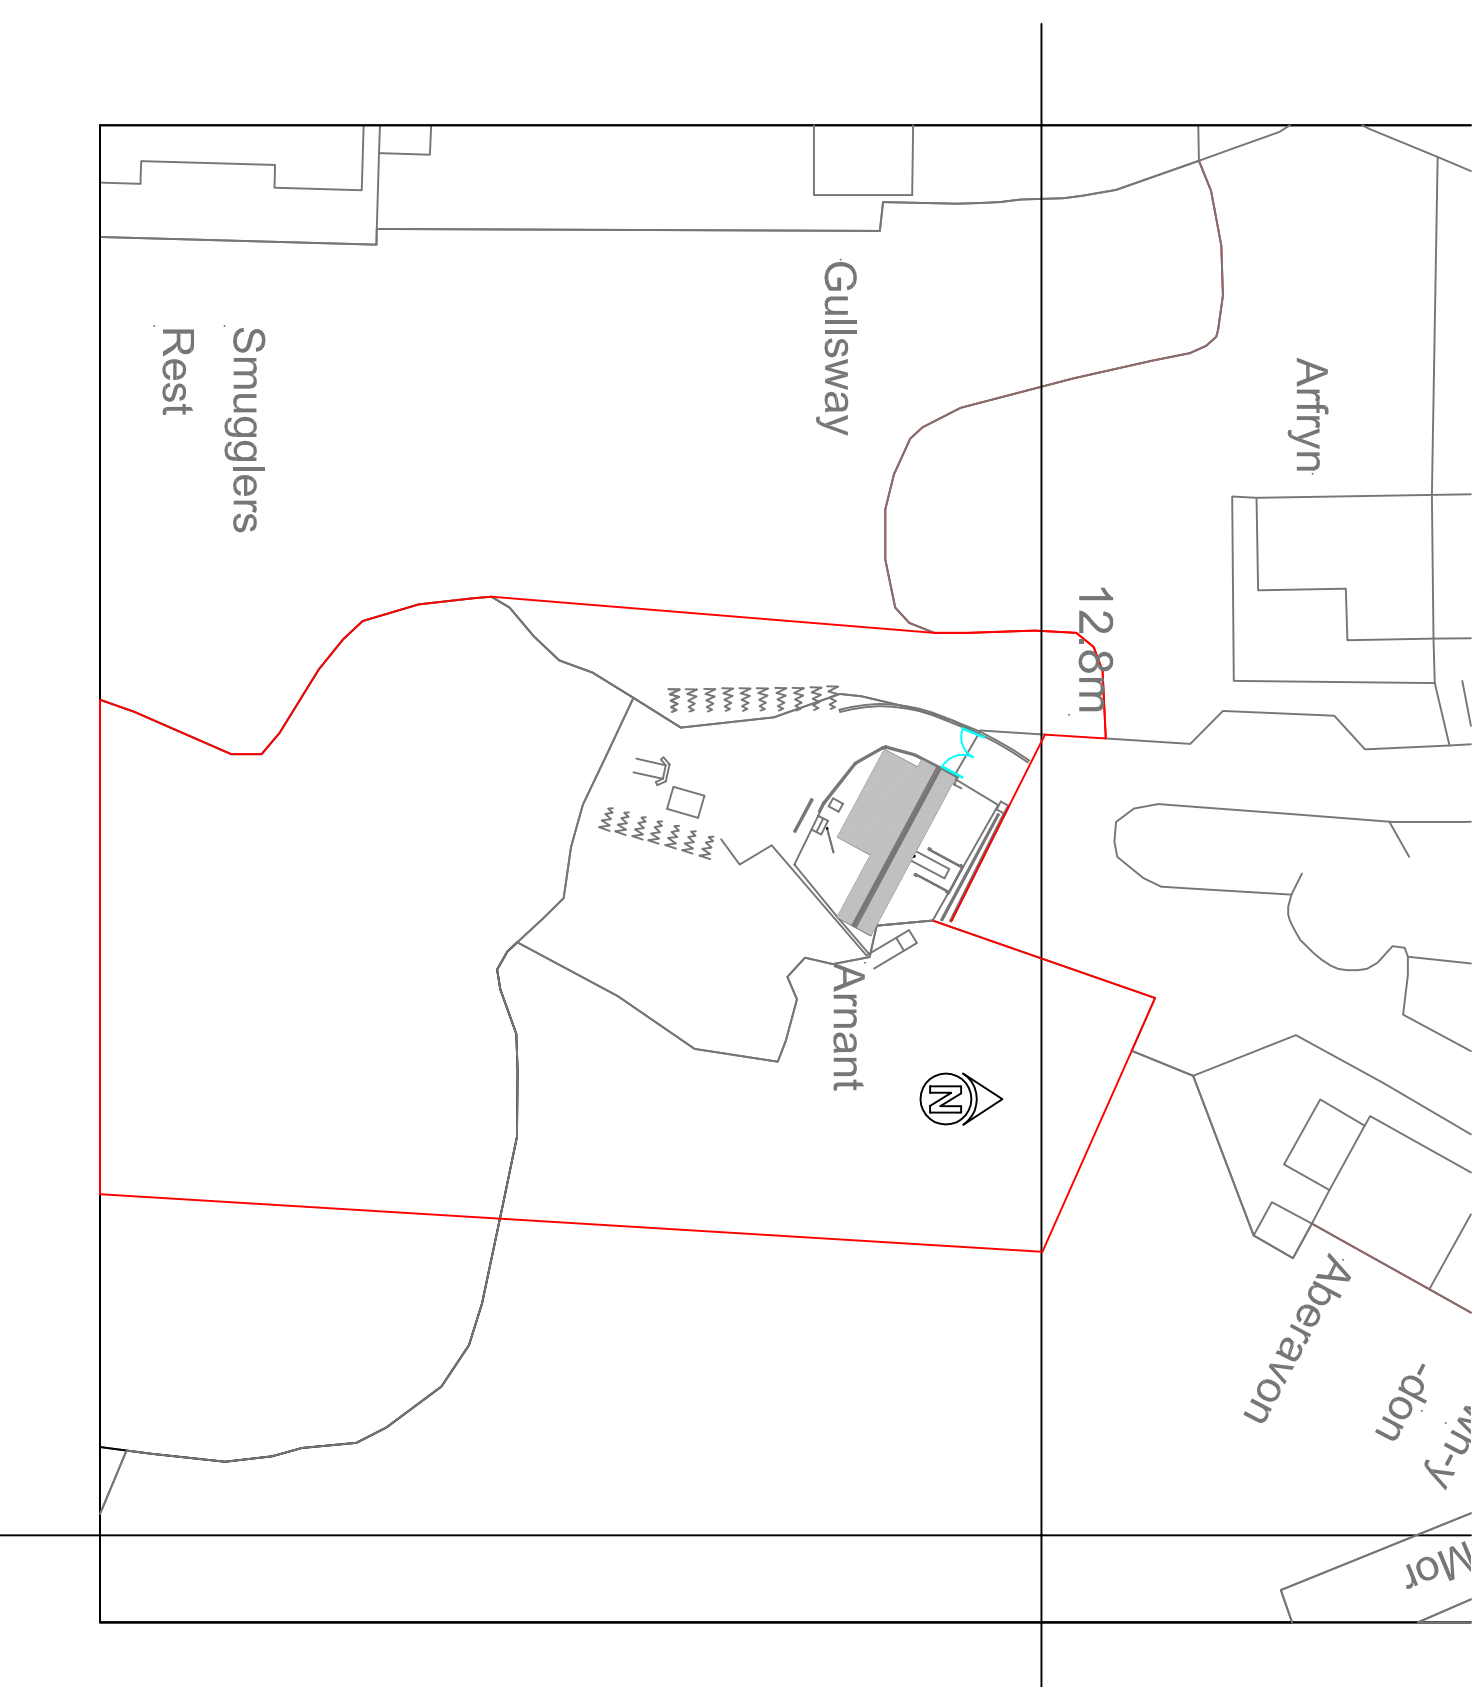

Existing Block Plan 1:500

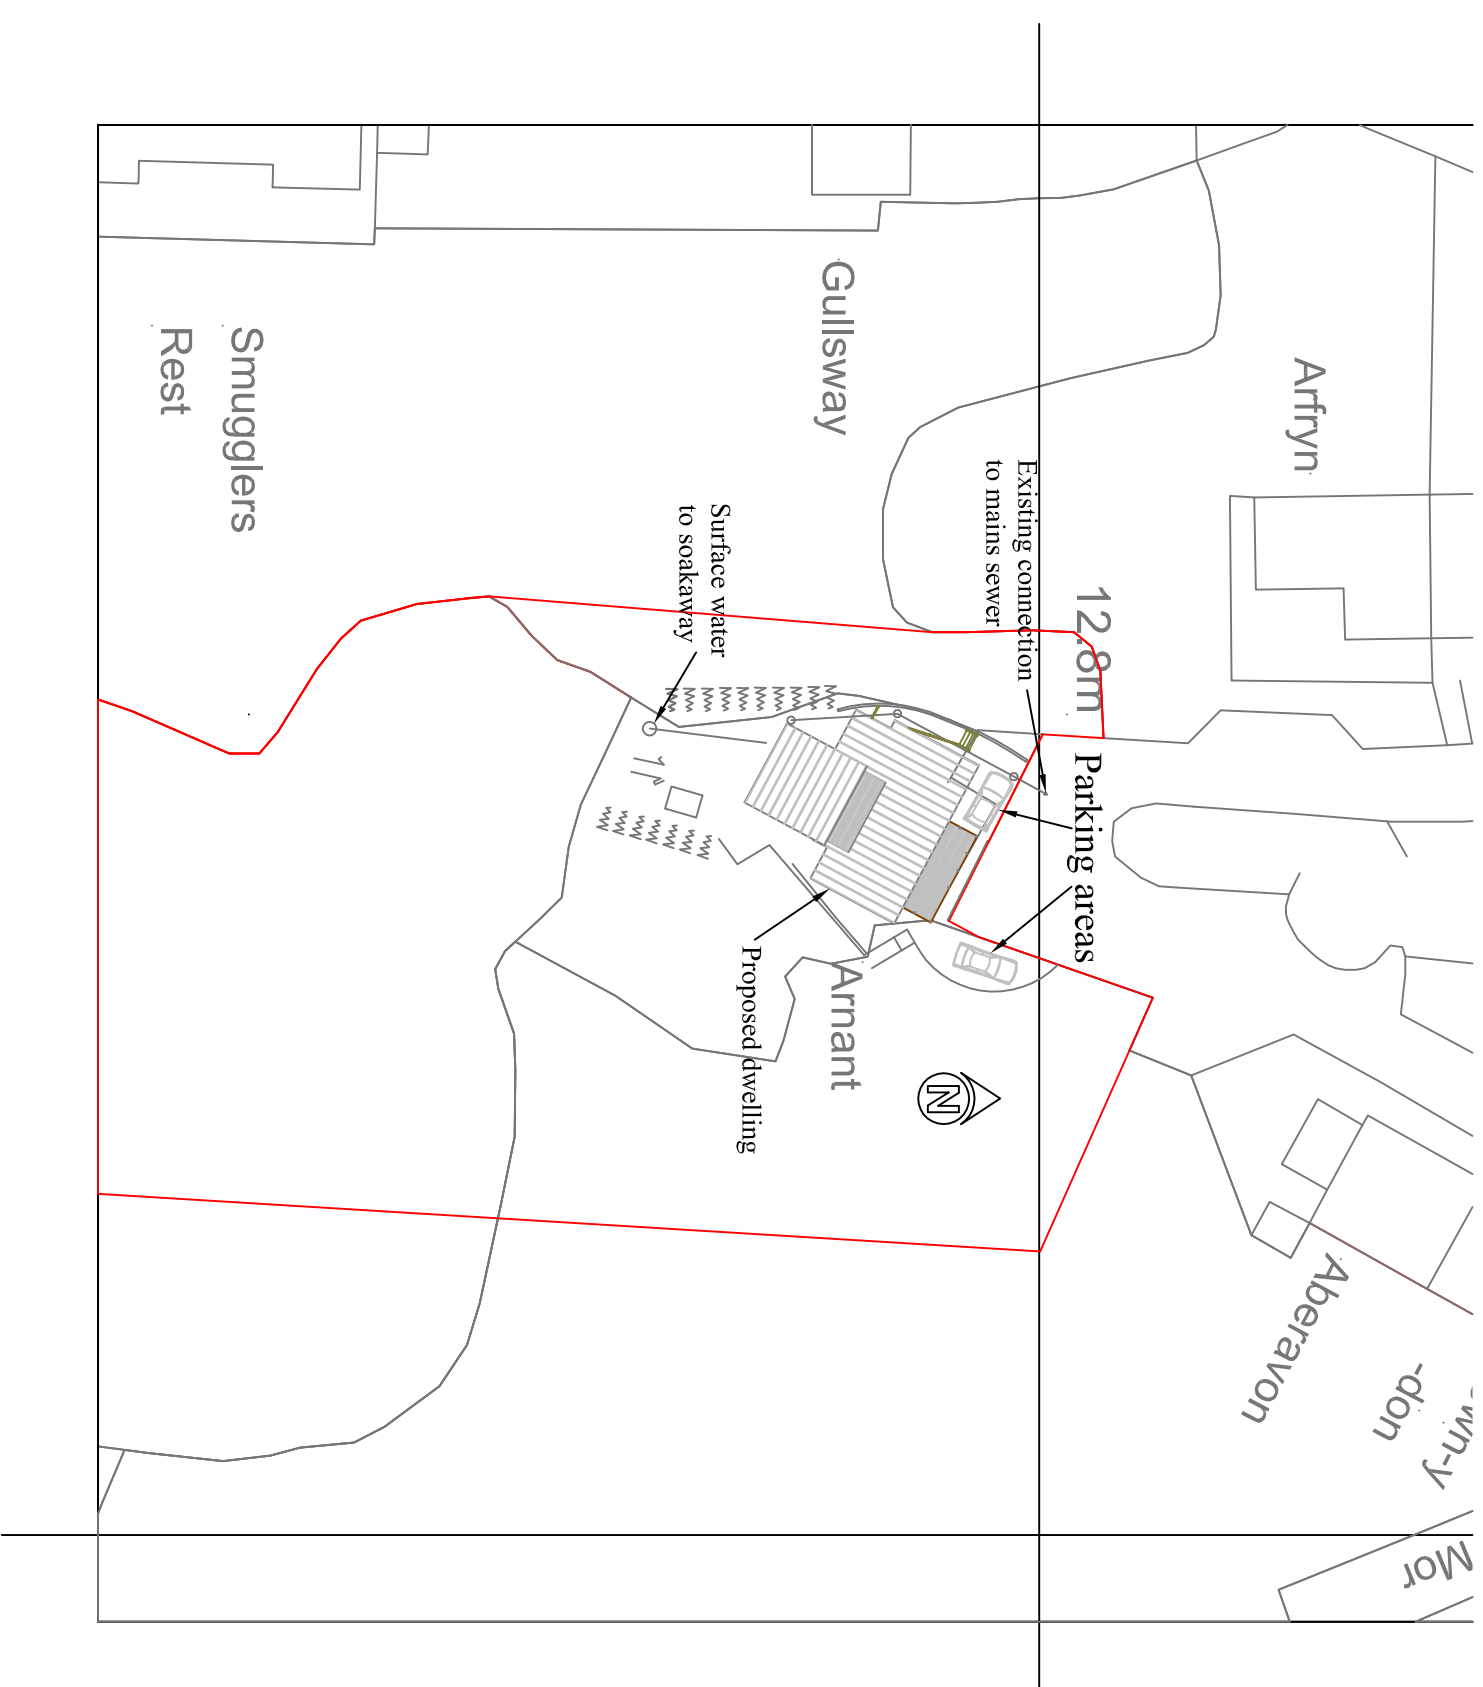

Proposed Block Plan 1:500

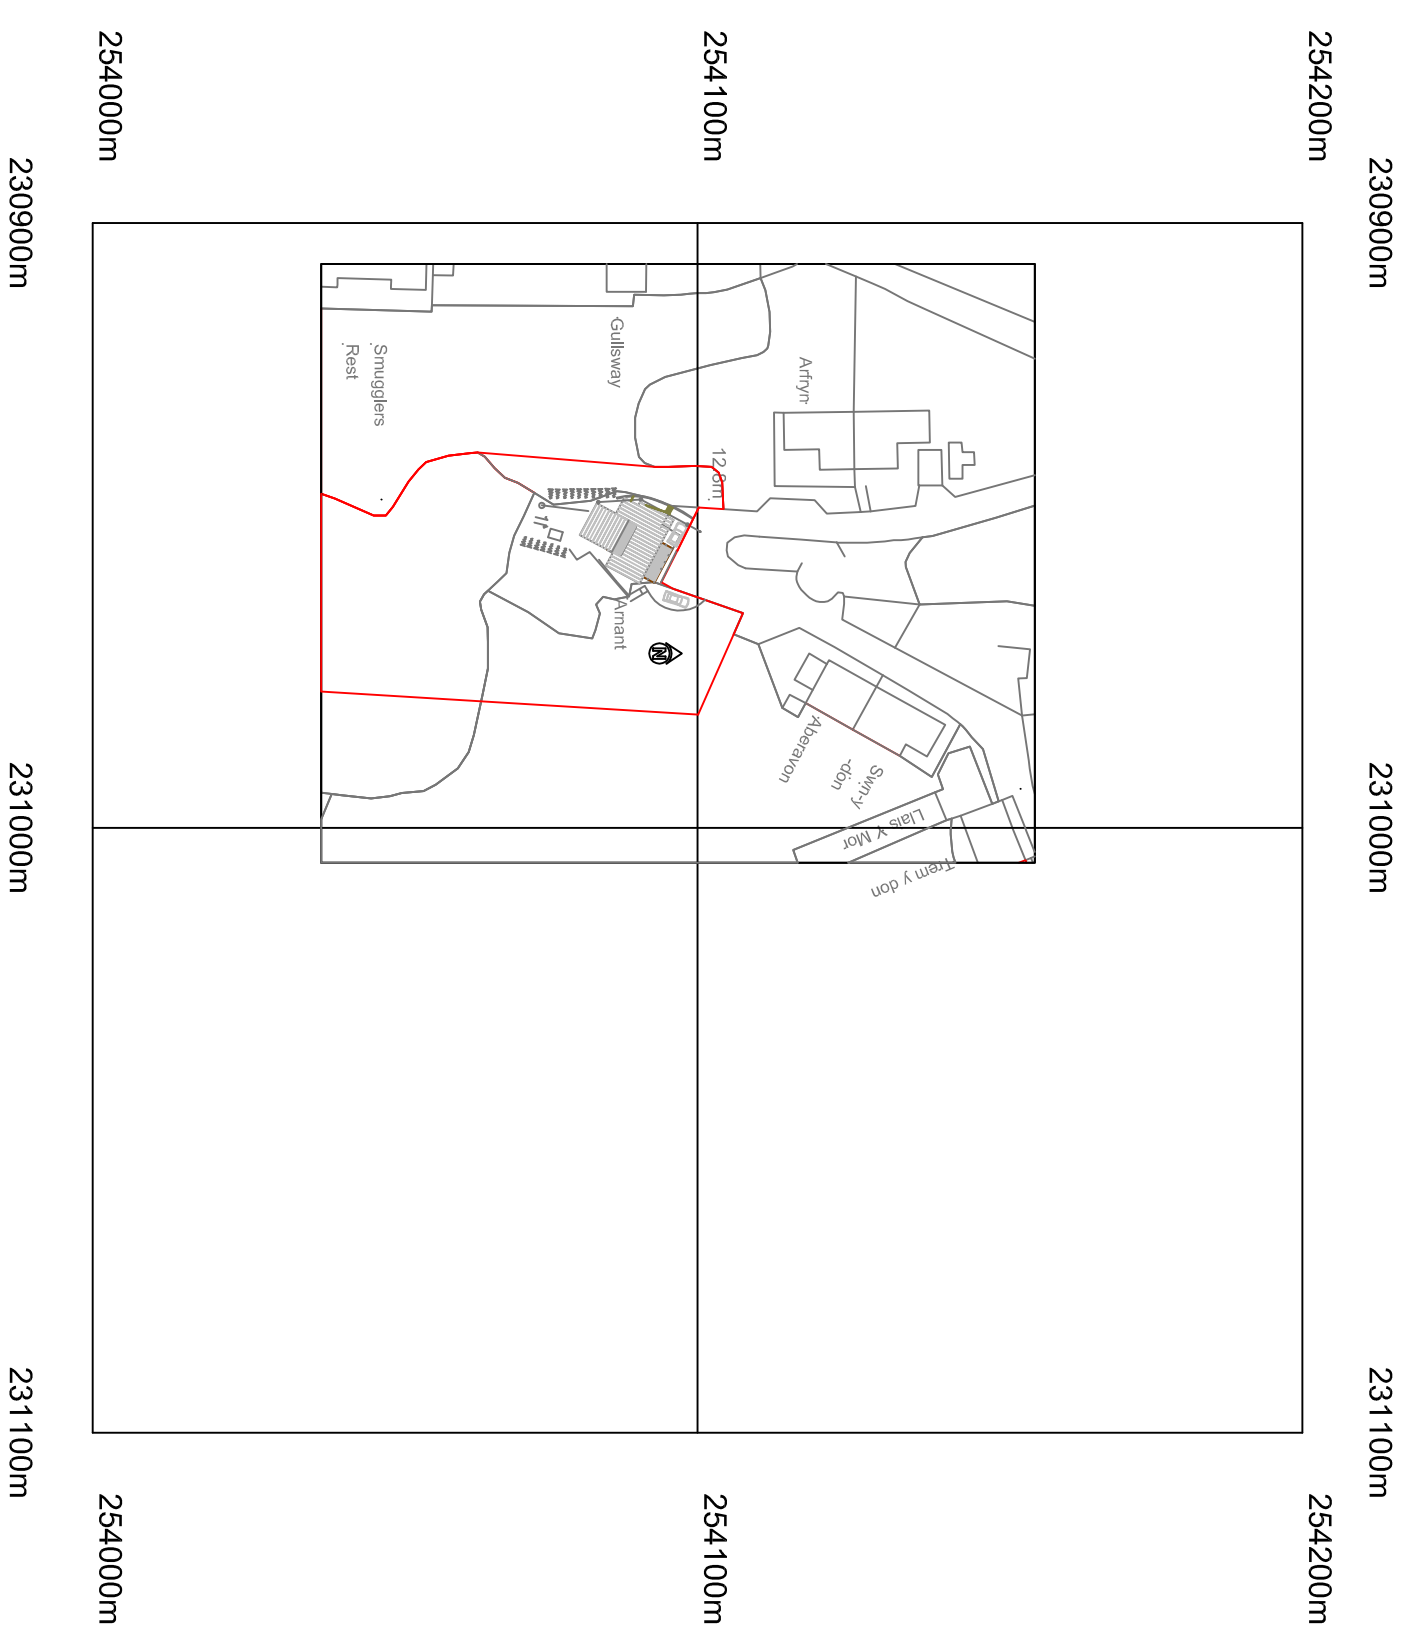

Location Plan 1:1250

Block & Location Plans
 Arnant
 Llangrannog
 Ceredigion
 SA44 6SW
 Drawing No.
 Scale -
 Drawn
 BD1802/1
 1:500, 1:1250 (at A1)
 Mar 2015