


Land at Gwenllian Hotel, Mynyddygarreg, Kidwelly

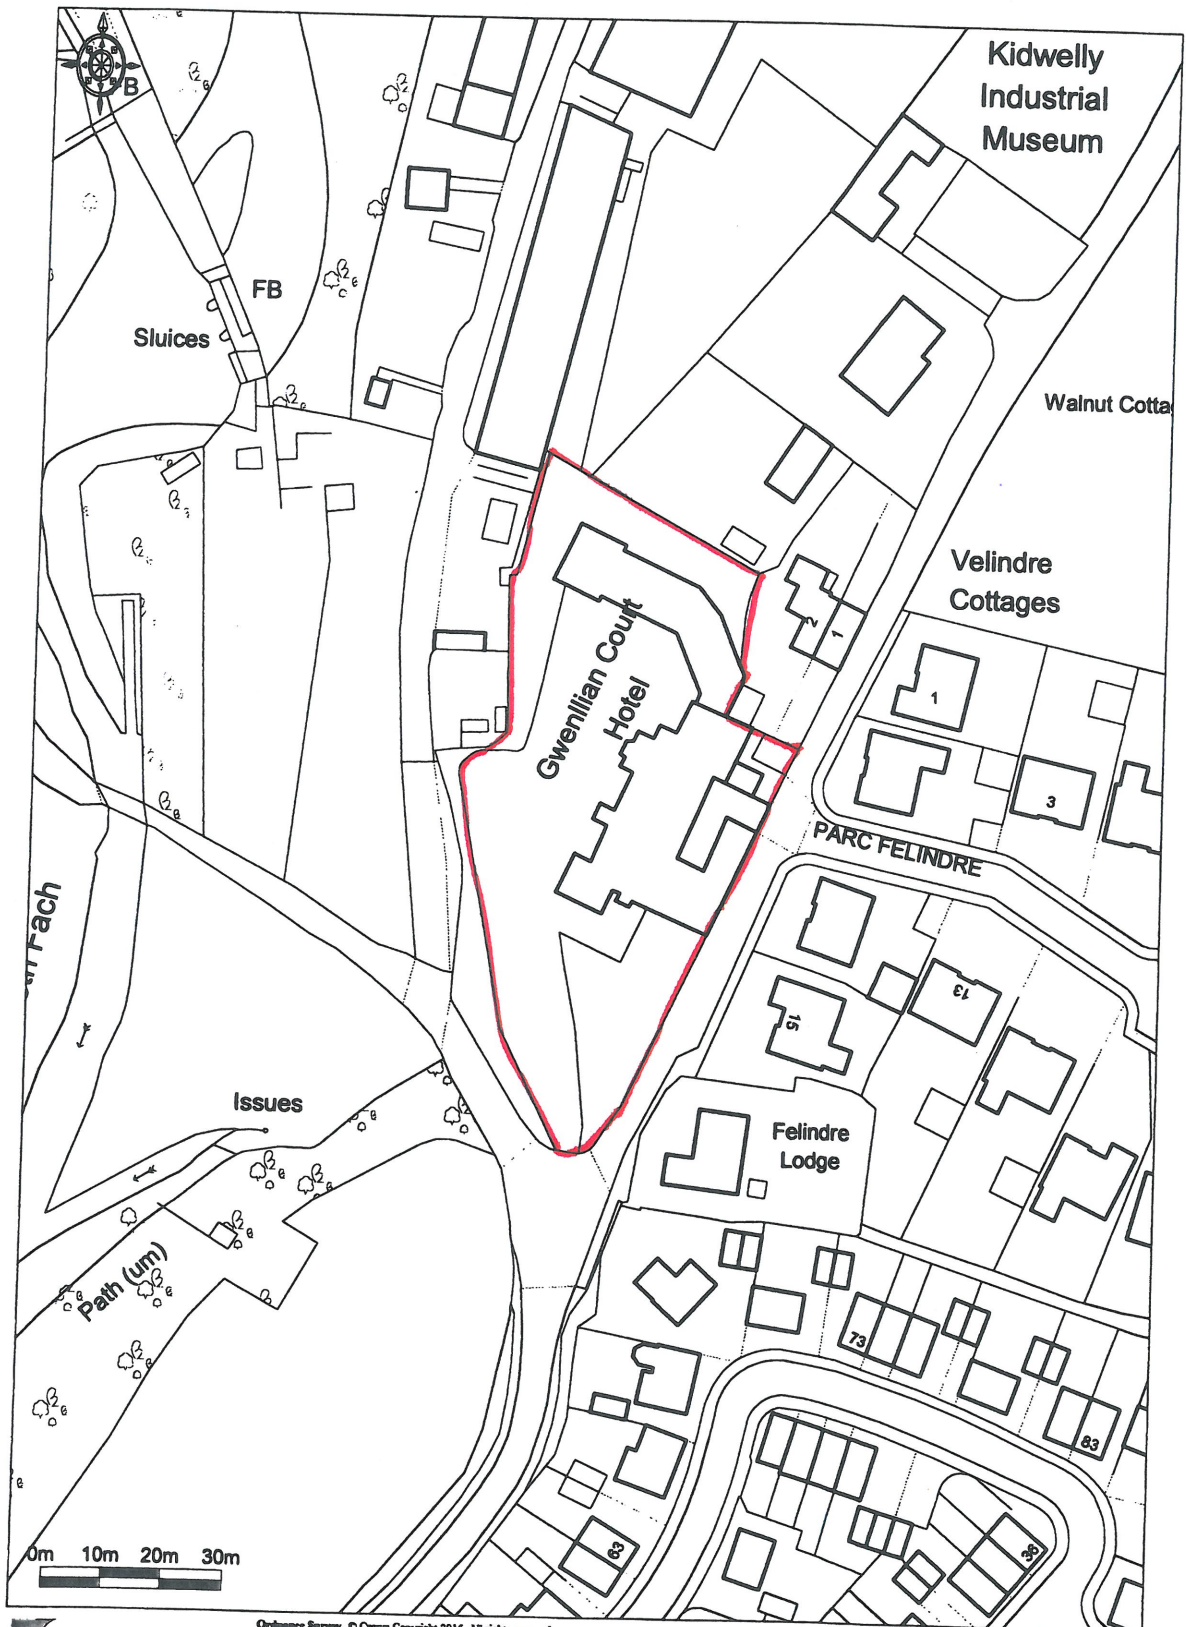

Promap

Ordnance Survey © Crown Copyright 2015. All rights reserved.
Licence number 100022432. Plotted Scale - 1:1250

JCR Planning Ltd. Scale 1:1250