


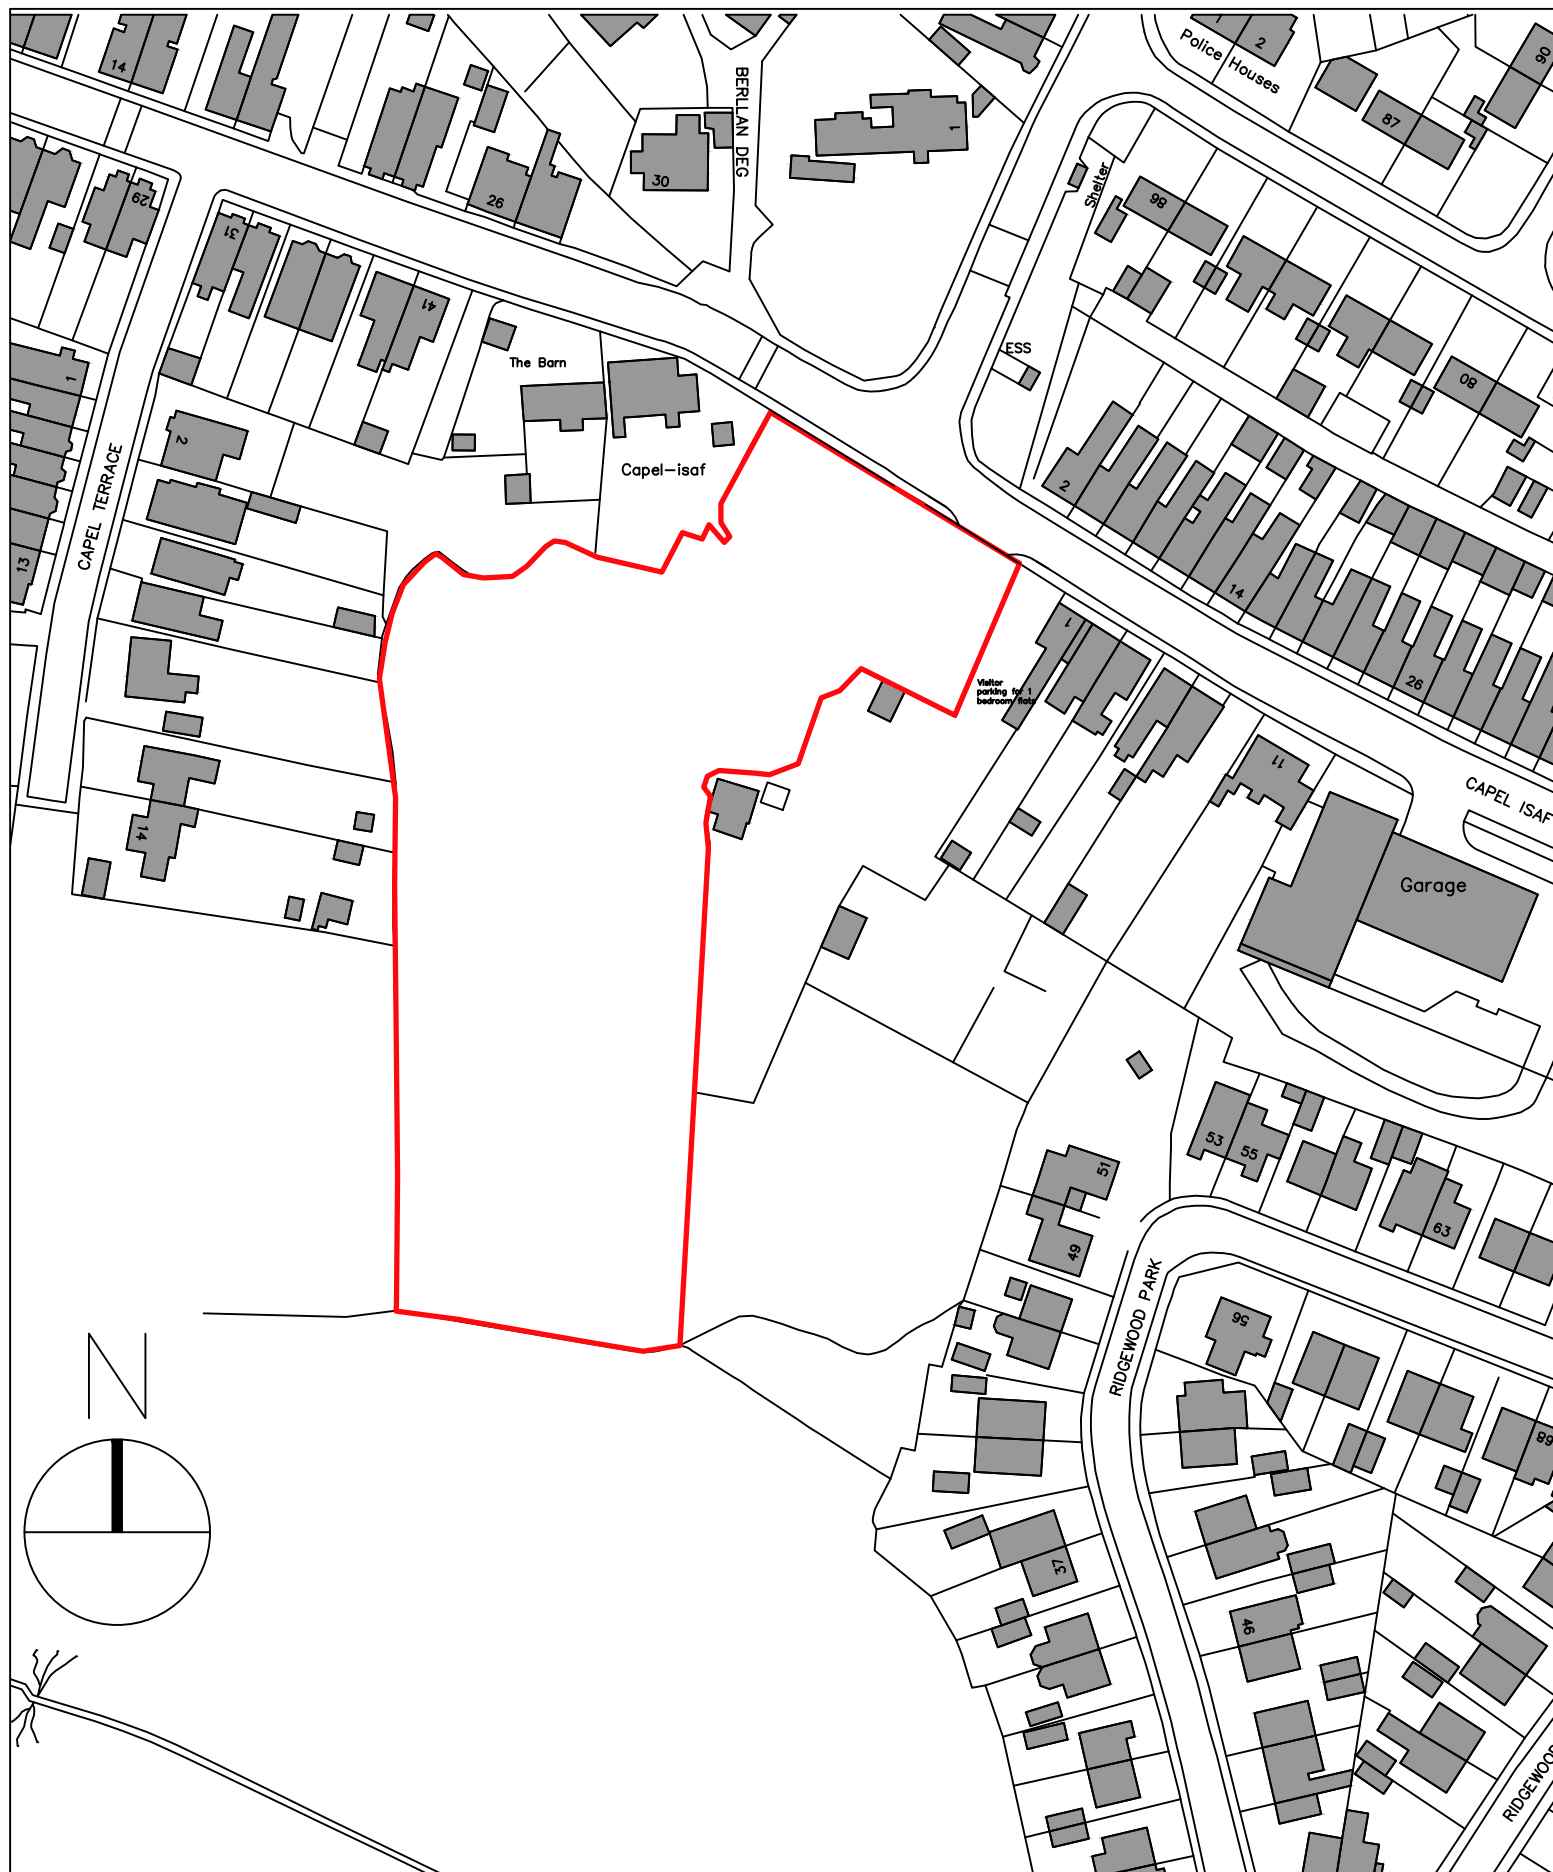

Drawn: SC

Client: Jehu Group

Checked: CTW

Project: Frondeg Terrace, Llanelli

Date: OCT 2017 Title: Site Location Plan

Scale: 1:1250 @ A4 Ref: 2235/100/01

Rev:

spring
design

Unit 3 Chapel Barns | Merthyr Mawr
Bridgend | CF32 0LS | 01656 656267
mail@spring-consultancy.co.uk