




Scale 1:100

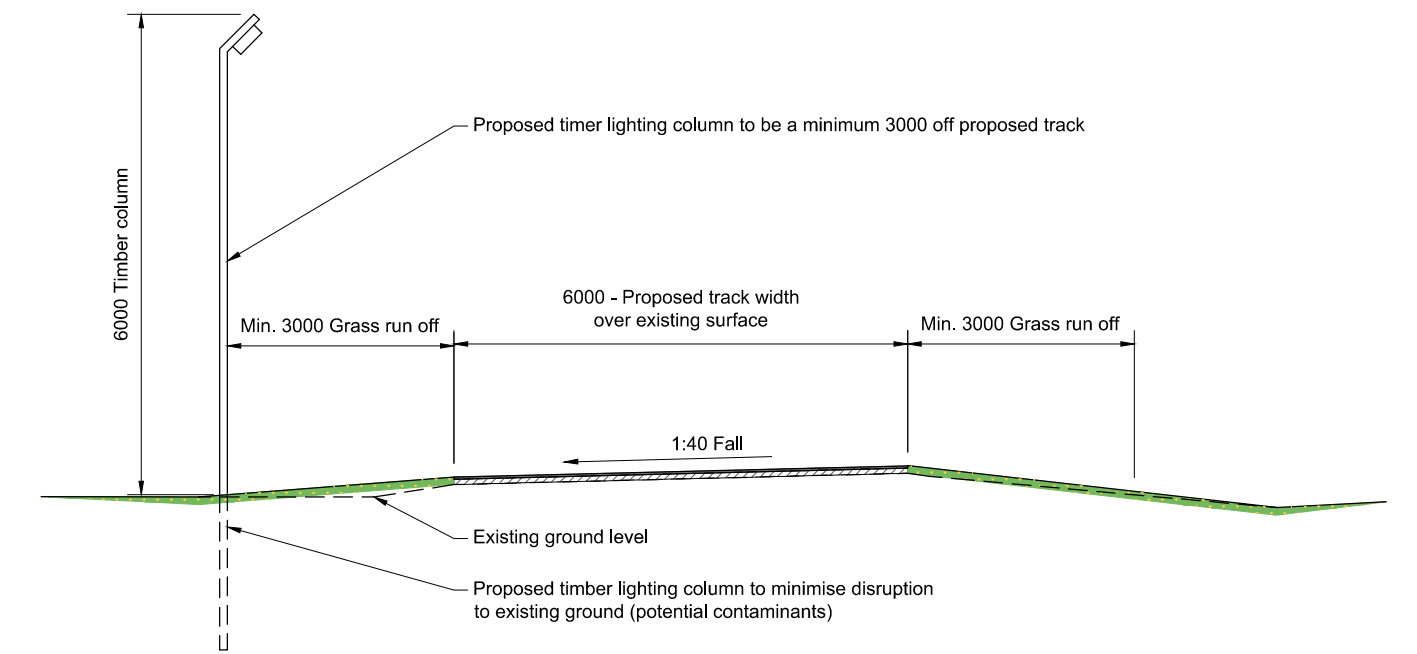

TYPICAL SECTION SHOWING RUN OFF AND LIGHTING ON EXISTING SURFACING
Scale 1:100

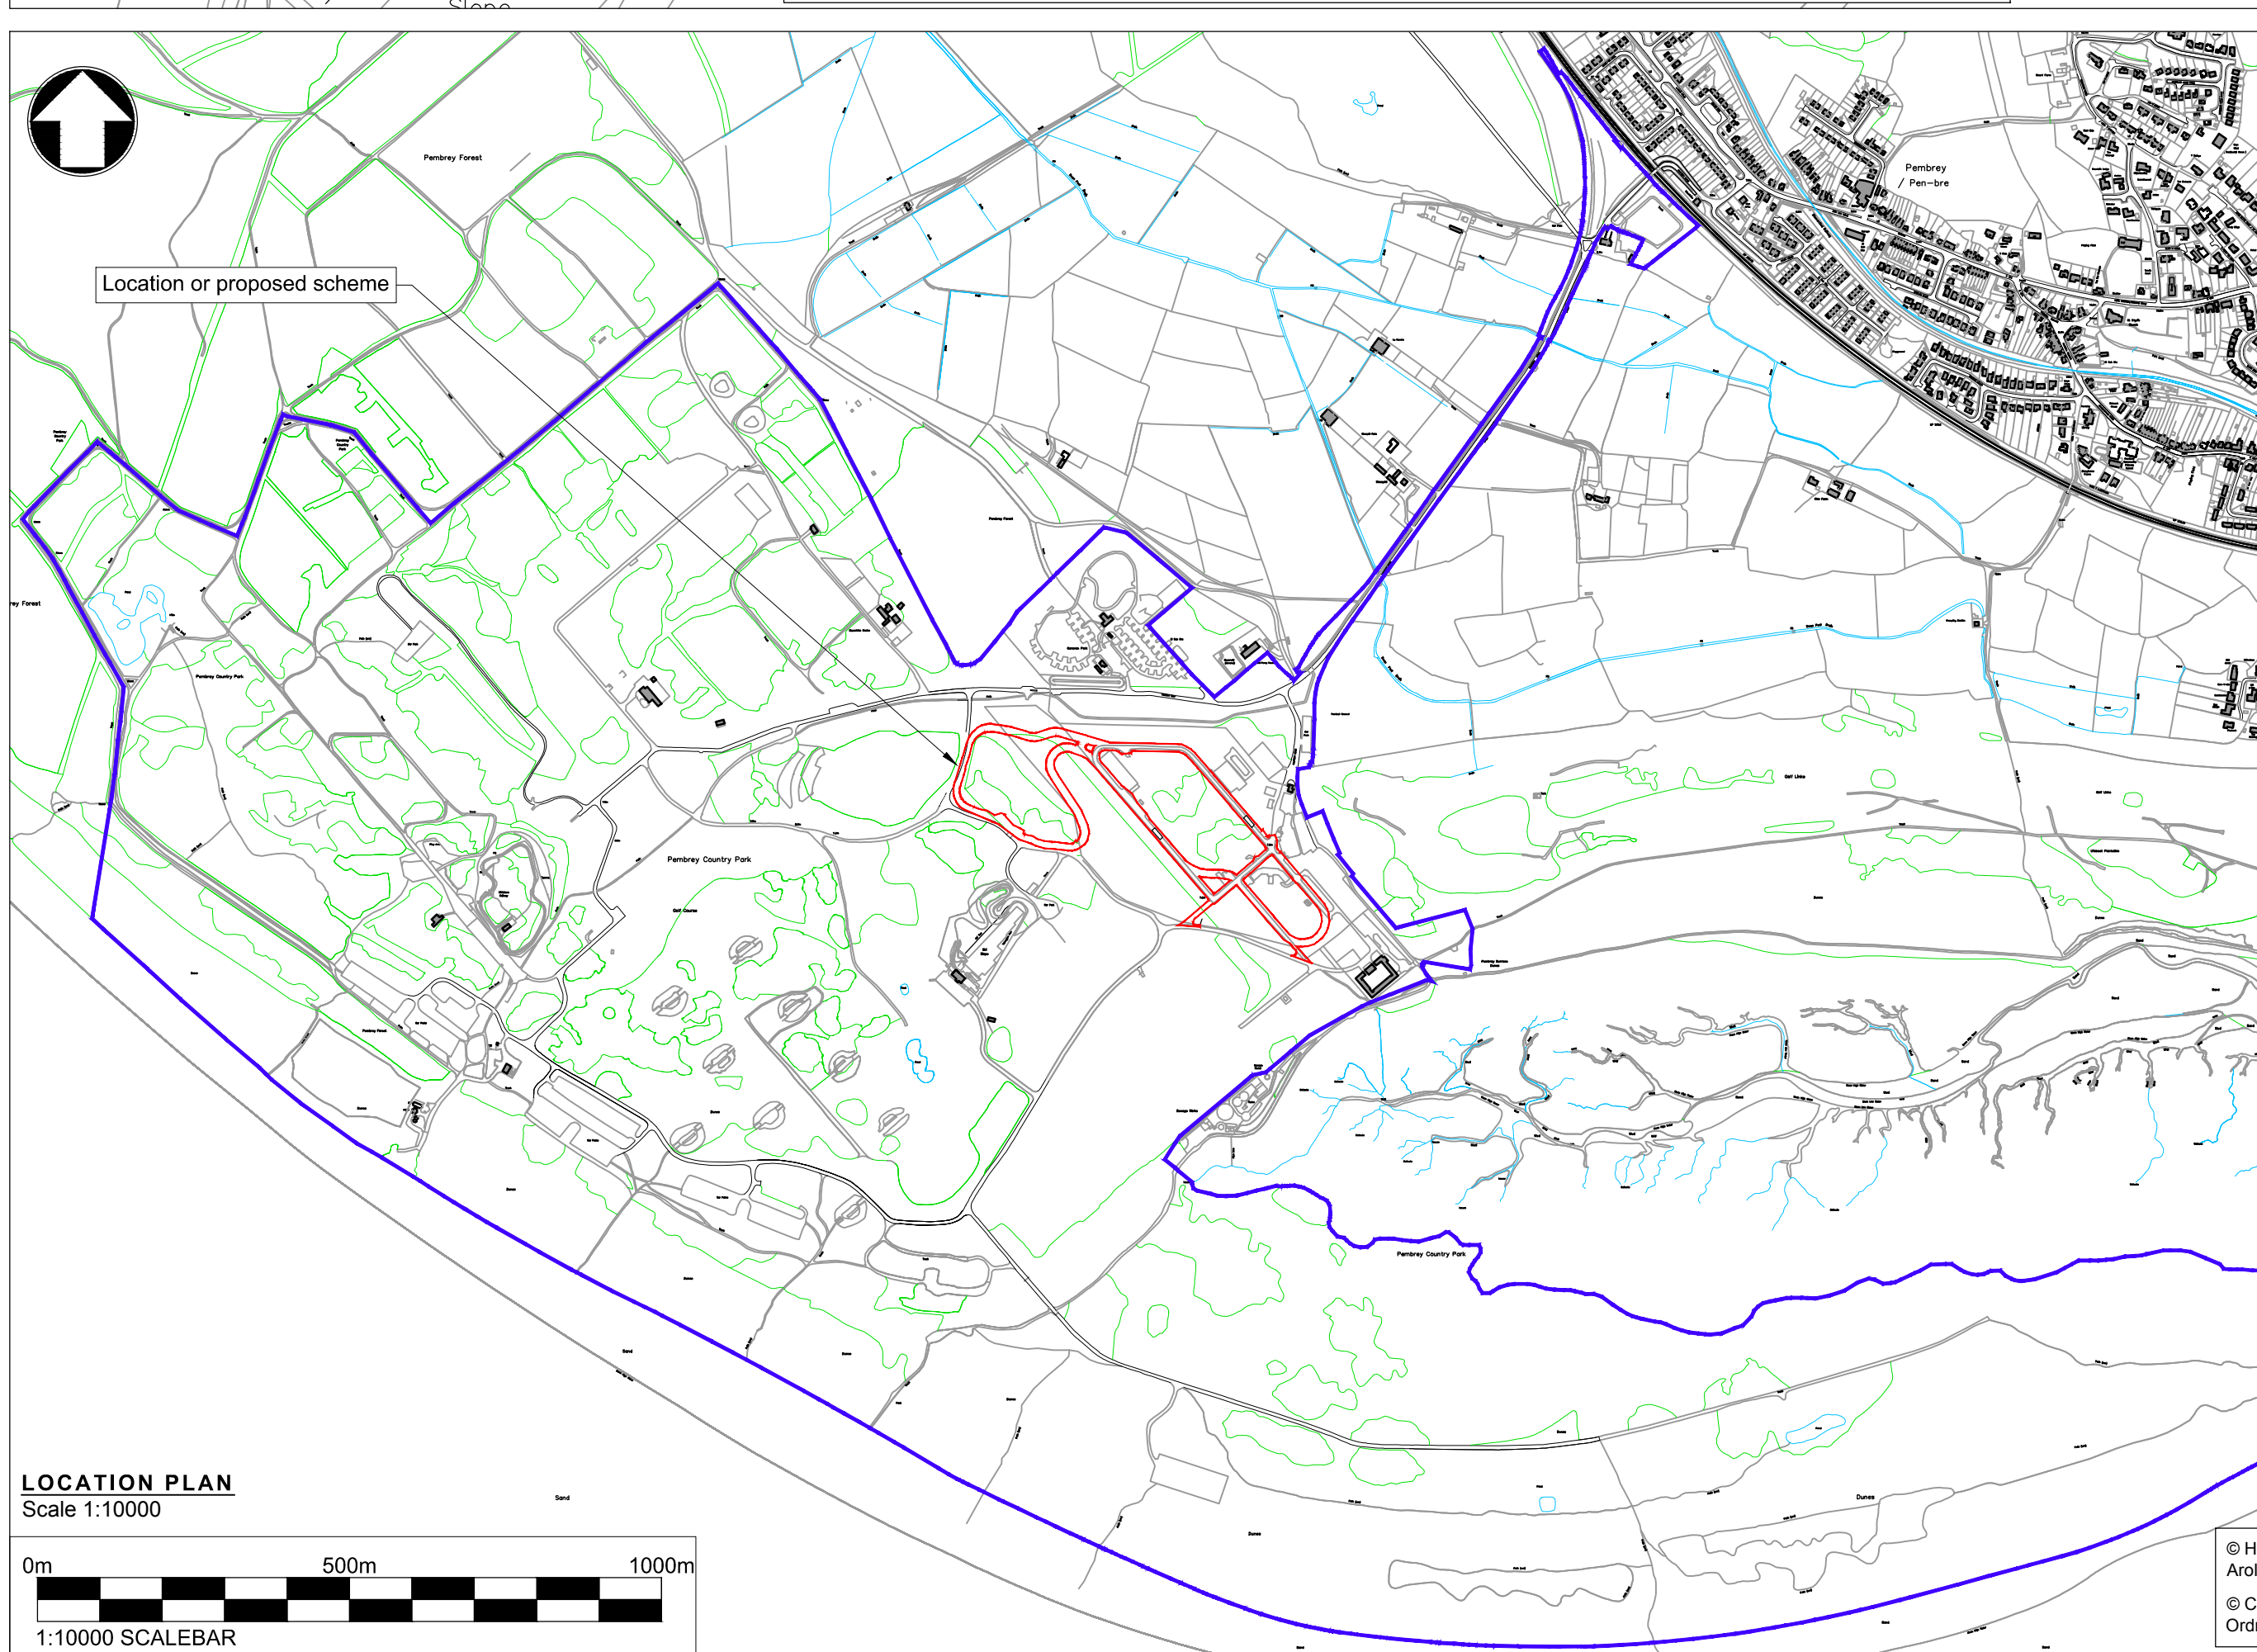


LOCATION PLAN
Scale 1:10000

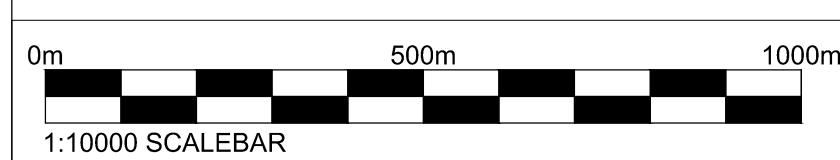


© Hawfraint y Goron a hawliau cronfa ddata 2017
Arolwg Ordnans 100023377

© Crown copyright and database rights 2017
Ordnance Survey 100023377

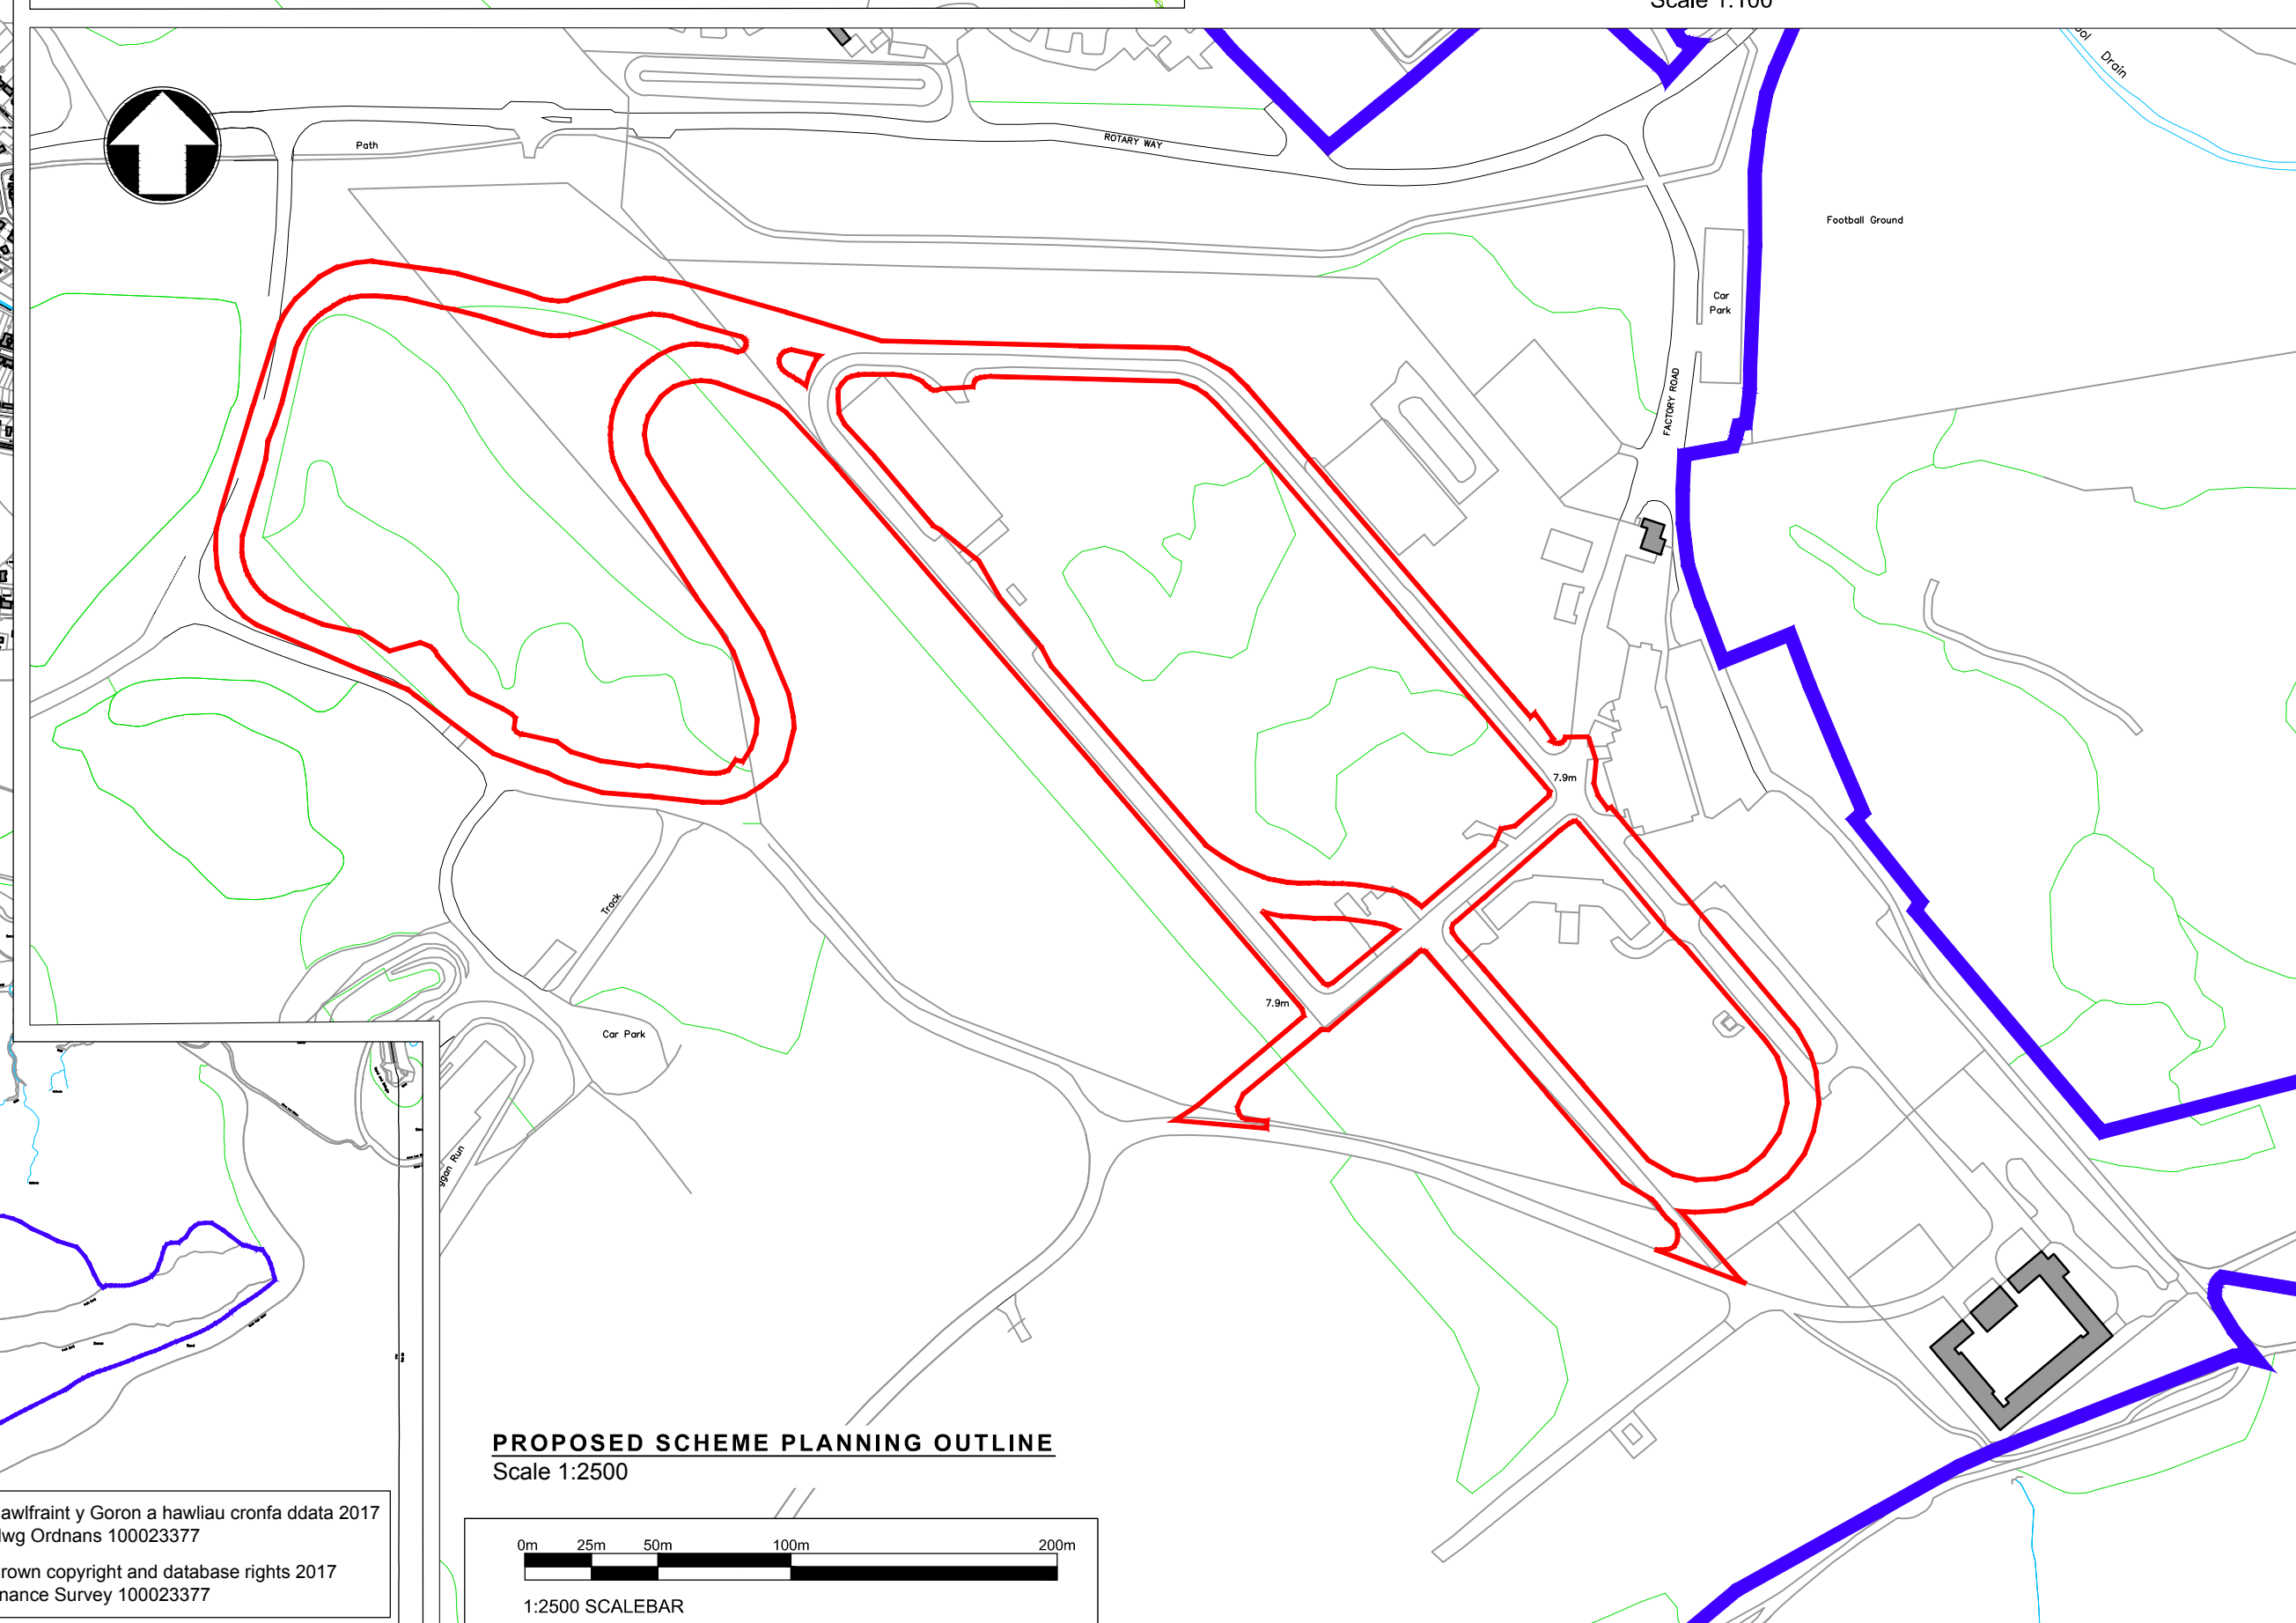

PROPOSED SCHEME PLANNING OUTLINE
Scale 1:2500

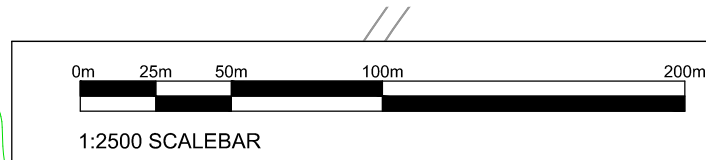

KEY

— Extents to which planning application applies
Total area: 25,860m² / 2.58 Hectare

■ Adjacent land owned by applicant
Total areas: 3,495,798m² / 349.57 Hectare

REV	DATE	REVISION DESCRIPTION	REV BY	CHECKED	DATE CH'D
Status					
PLANNING					

PLANNING ISSUED FOR THE PURPOSE SHOWN ONLY



Stephen G Pilliner
Pennaeth Trafnidiaeth a Pheirinneg,
Adran Amgylchedd, Bloc 1,
Parc Myrddin, Waun Dde,
Caerfyrddin
Sir Caerfyrddin SA31 1HQ

*Head of Highways & Transport
Environment Department, Block 1,
Parc Myrddin, Richmond Terrace,
Carmarthen,
Carmarthenshire SA31 1HQ*

Project	PEMBREY CLOSED CIRCUIT CYCLE TRACK
---------	---

Title	PROPOSED SCHEME PLANNING OUTLINE
-------	---

Made By	Date	Checked	Date	Authorised	Date
JBW	22.09.17	RME	09.11.17	RAH	09.11.17

Scale	Project no.
	Revision
AS SHOWN	80.0080.641
	Drawing no.
	PLA 001