


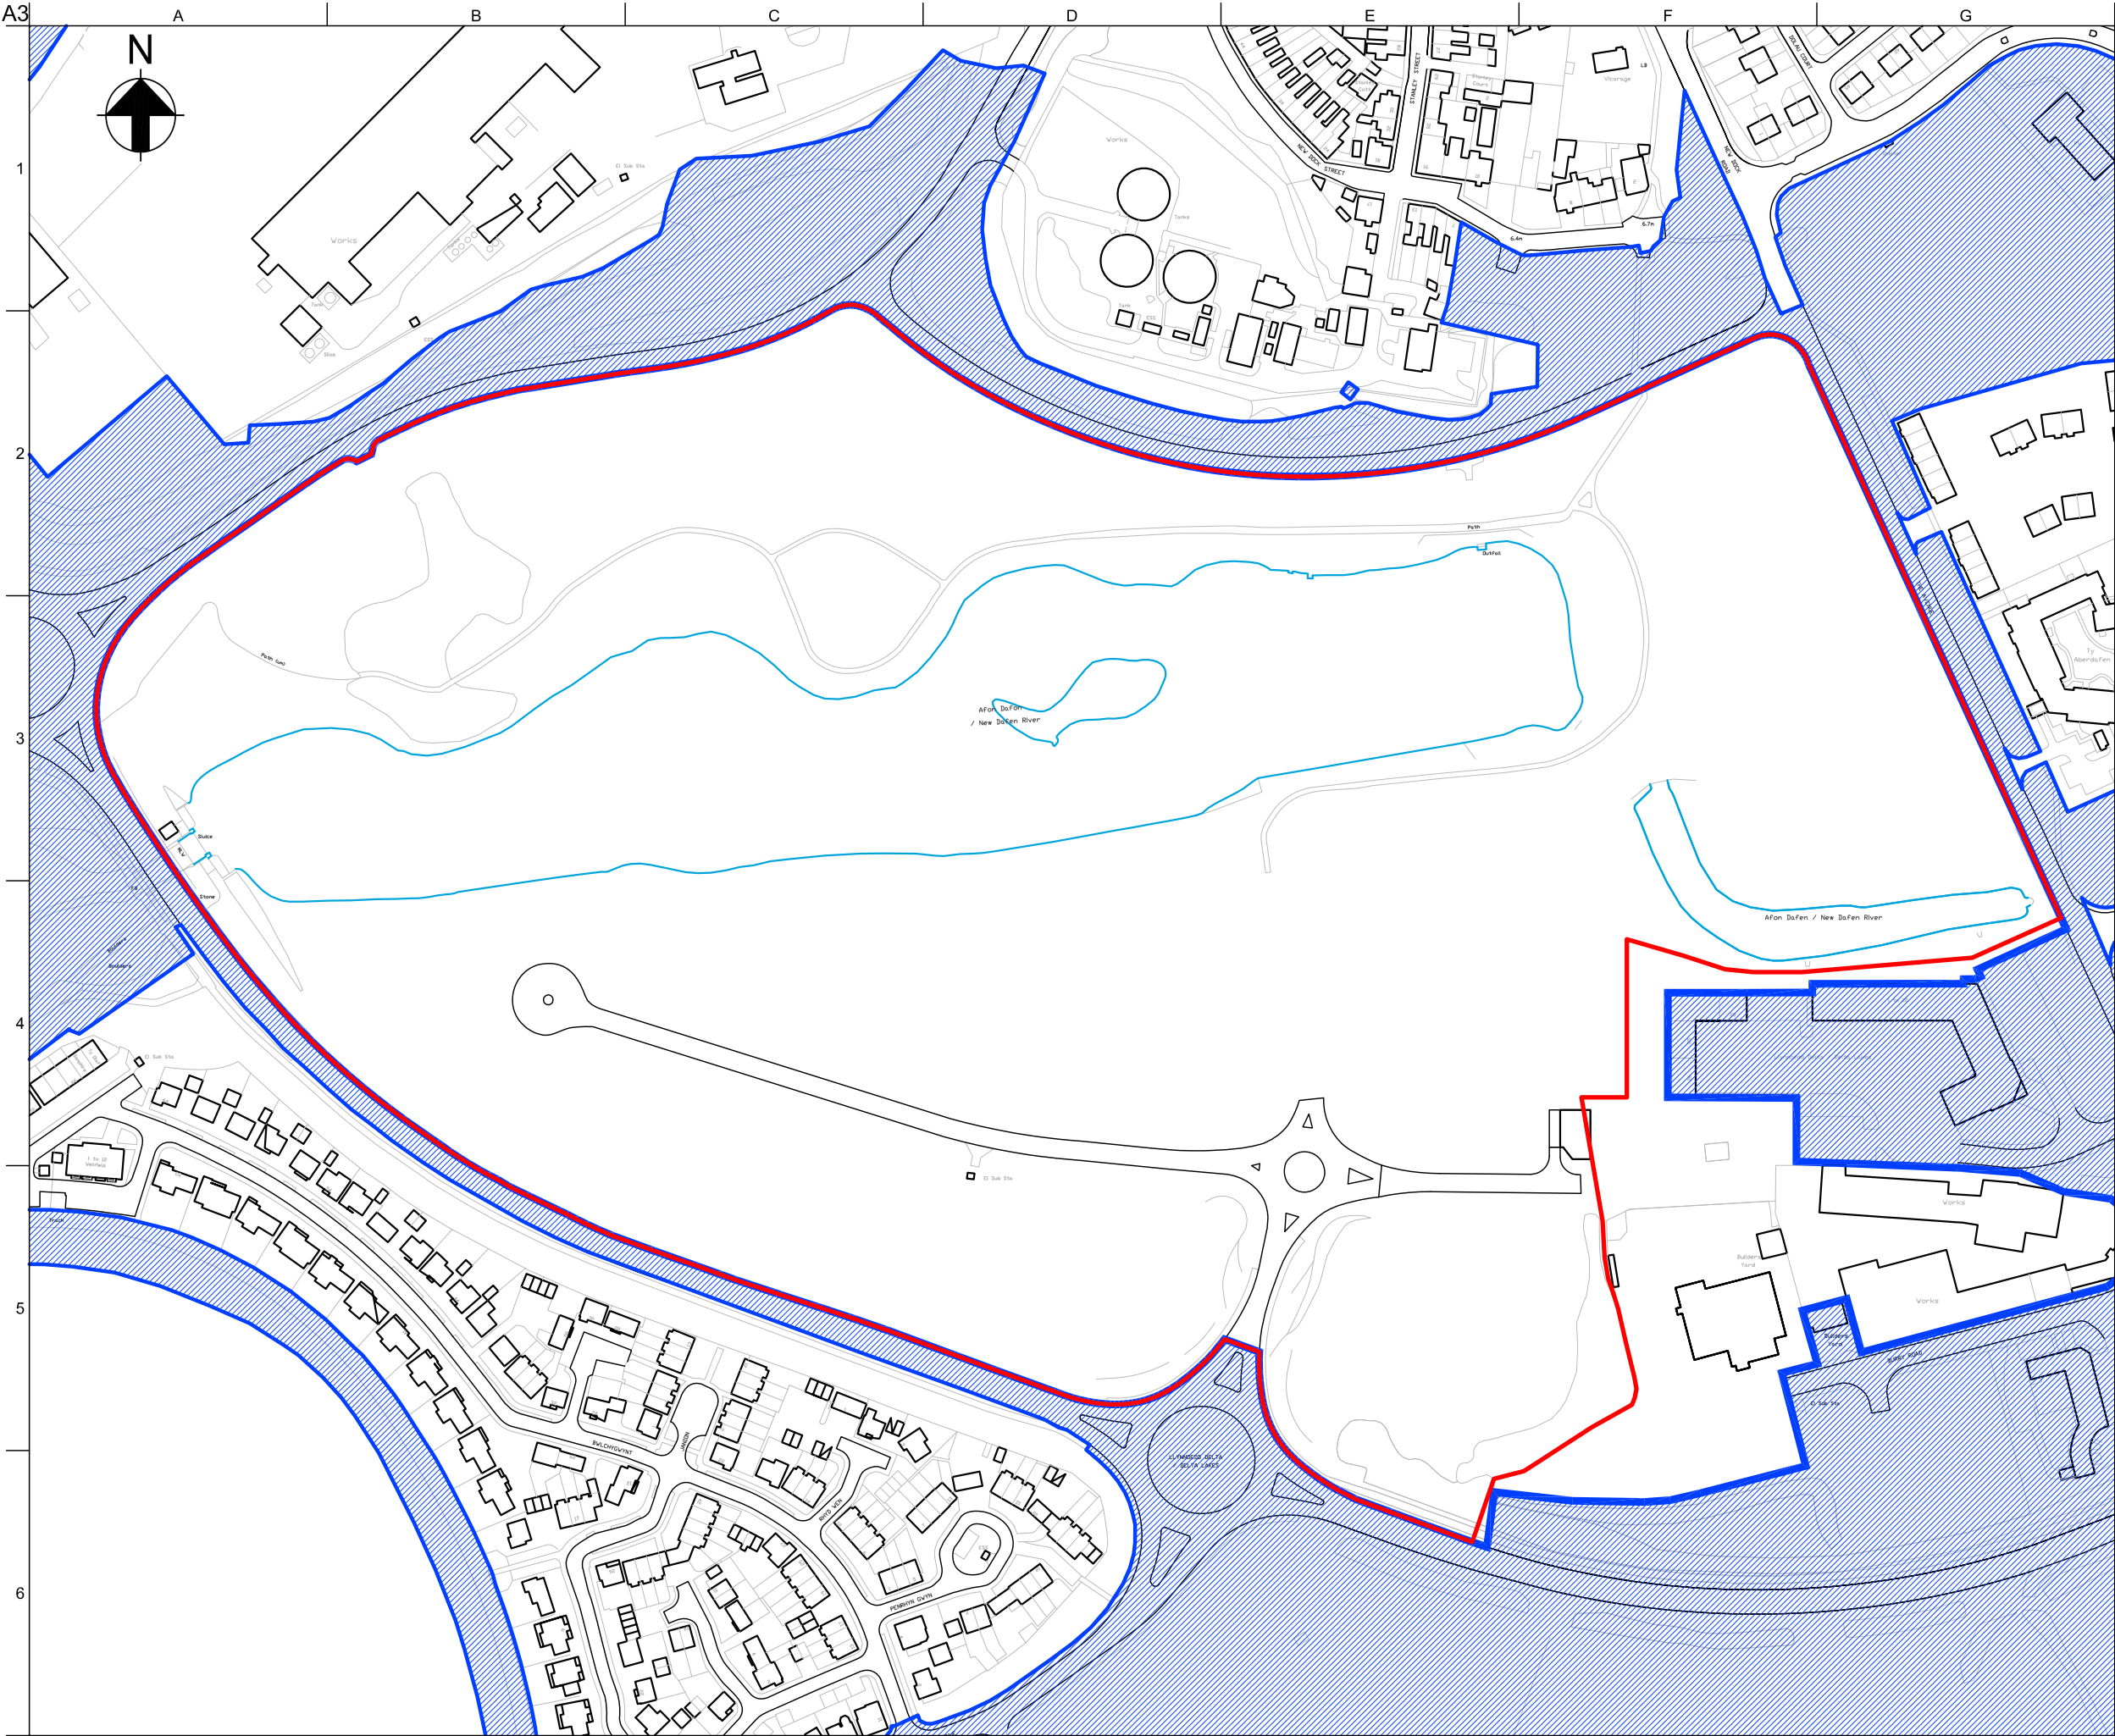

- Site boundary
- Other land under the ownership of the applicant


02	24/01/18	EP	LP	DB
Issue	Date	By	Chkd	Appd

ARUP

4 Pierhead St, Capital Waterside
Cardiff, CF10 4QP
T +44(0)29 20473727 F +44(0)29 20472277
www.arup.com

Client
Carmarthenshire County Council

Job Title
Llanelli Wellness & Lifescience Village

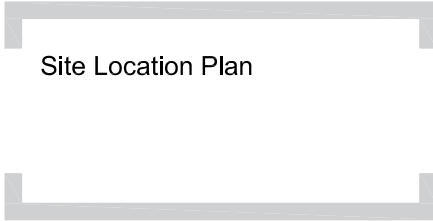

Scale at A3 1:2500	
Discipline Planning	
Job No 248632-00	Drawing Status For Planning
Drawing No P-01A	Issue 02