


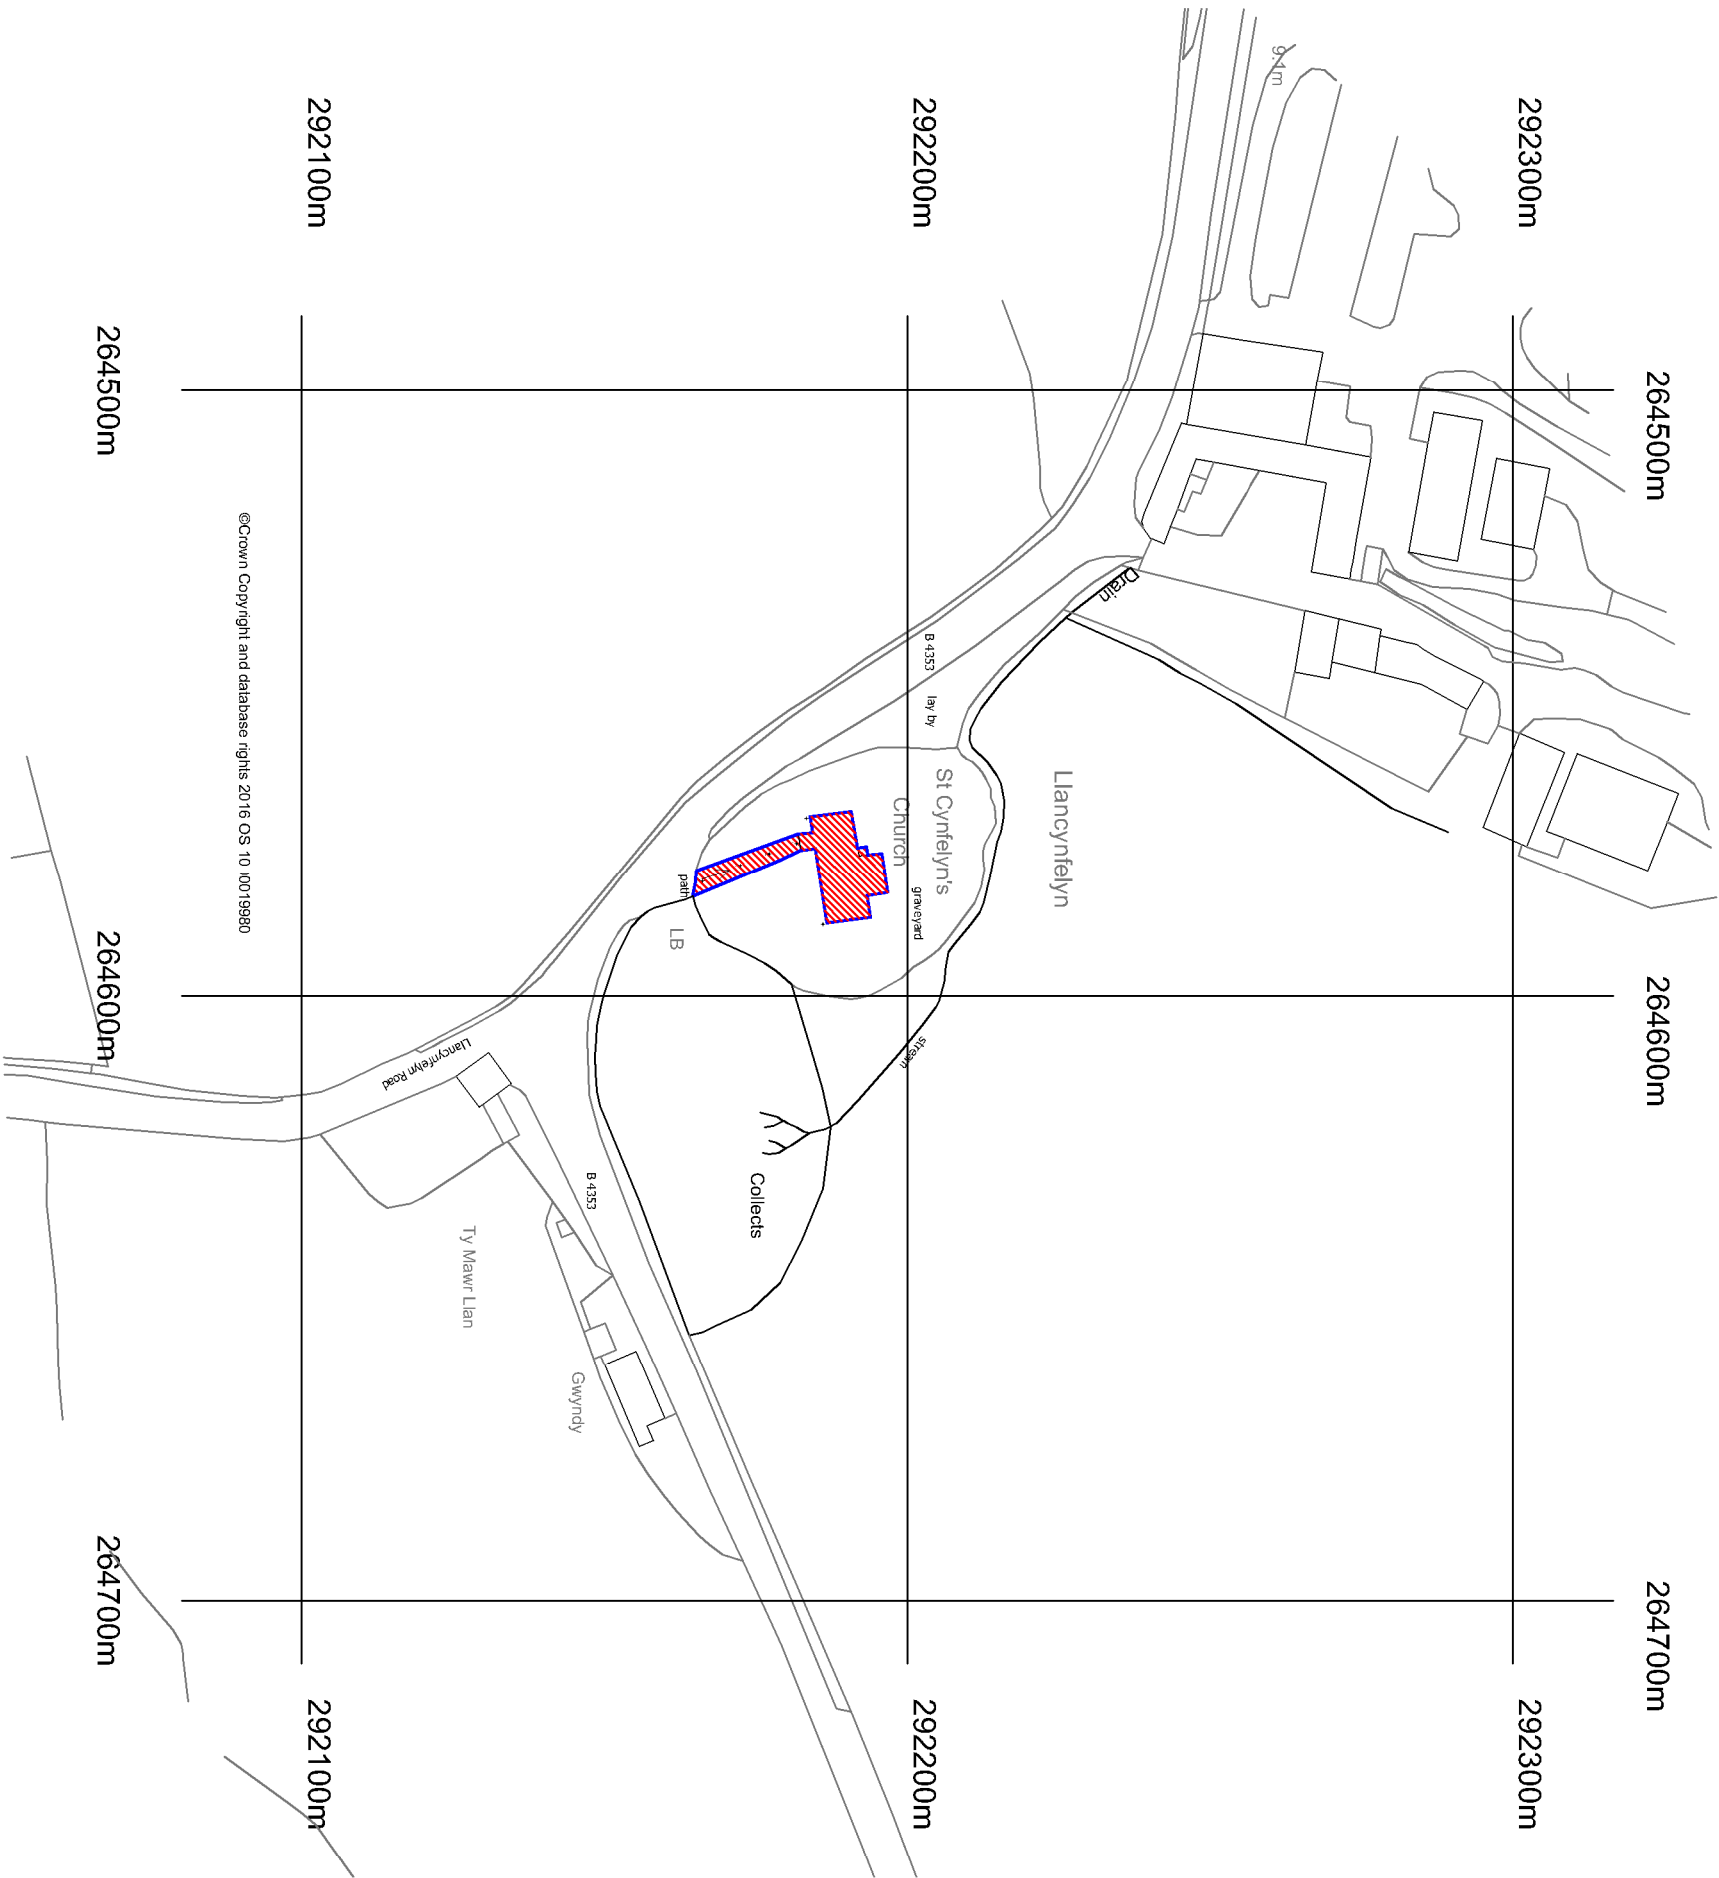

LOCATION PLAN
scale 1:1250

TY GWYN DESIGN SERVICES TEL 01970 871894 info@tygwyndesign.com		PROJECT Llangynfelin Church Conversion to two bedroom dwelling
SUBJECT Location Plan	NO LLAN-REC-02	CLIENT Mr. Daniel Start
SCALE as indicated @A3	DRAWN K.H.	DATE 25-03-2017