


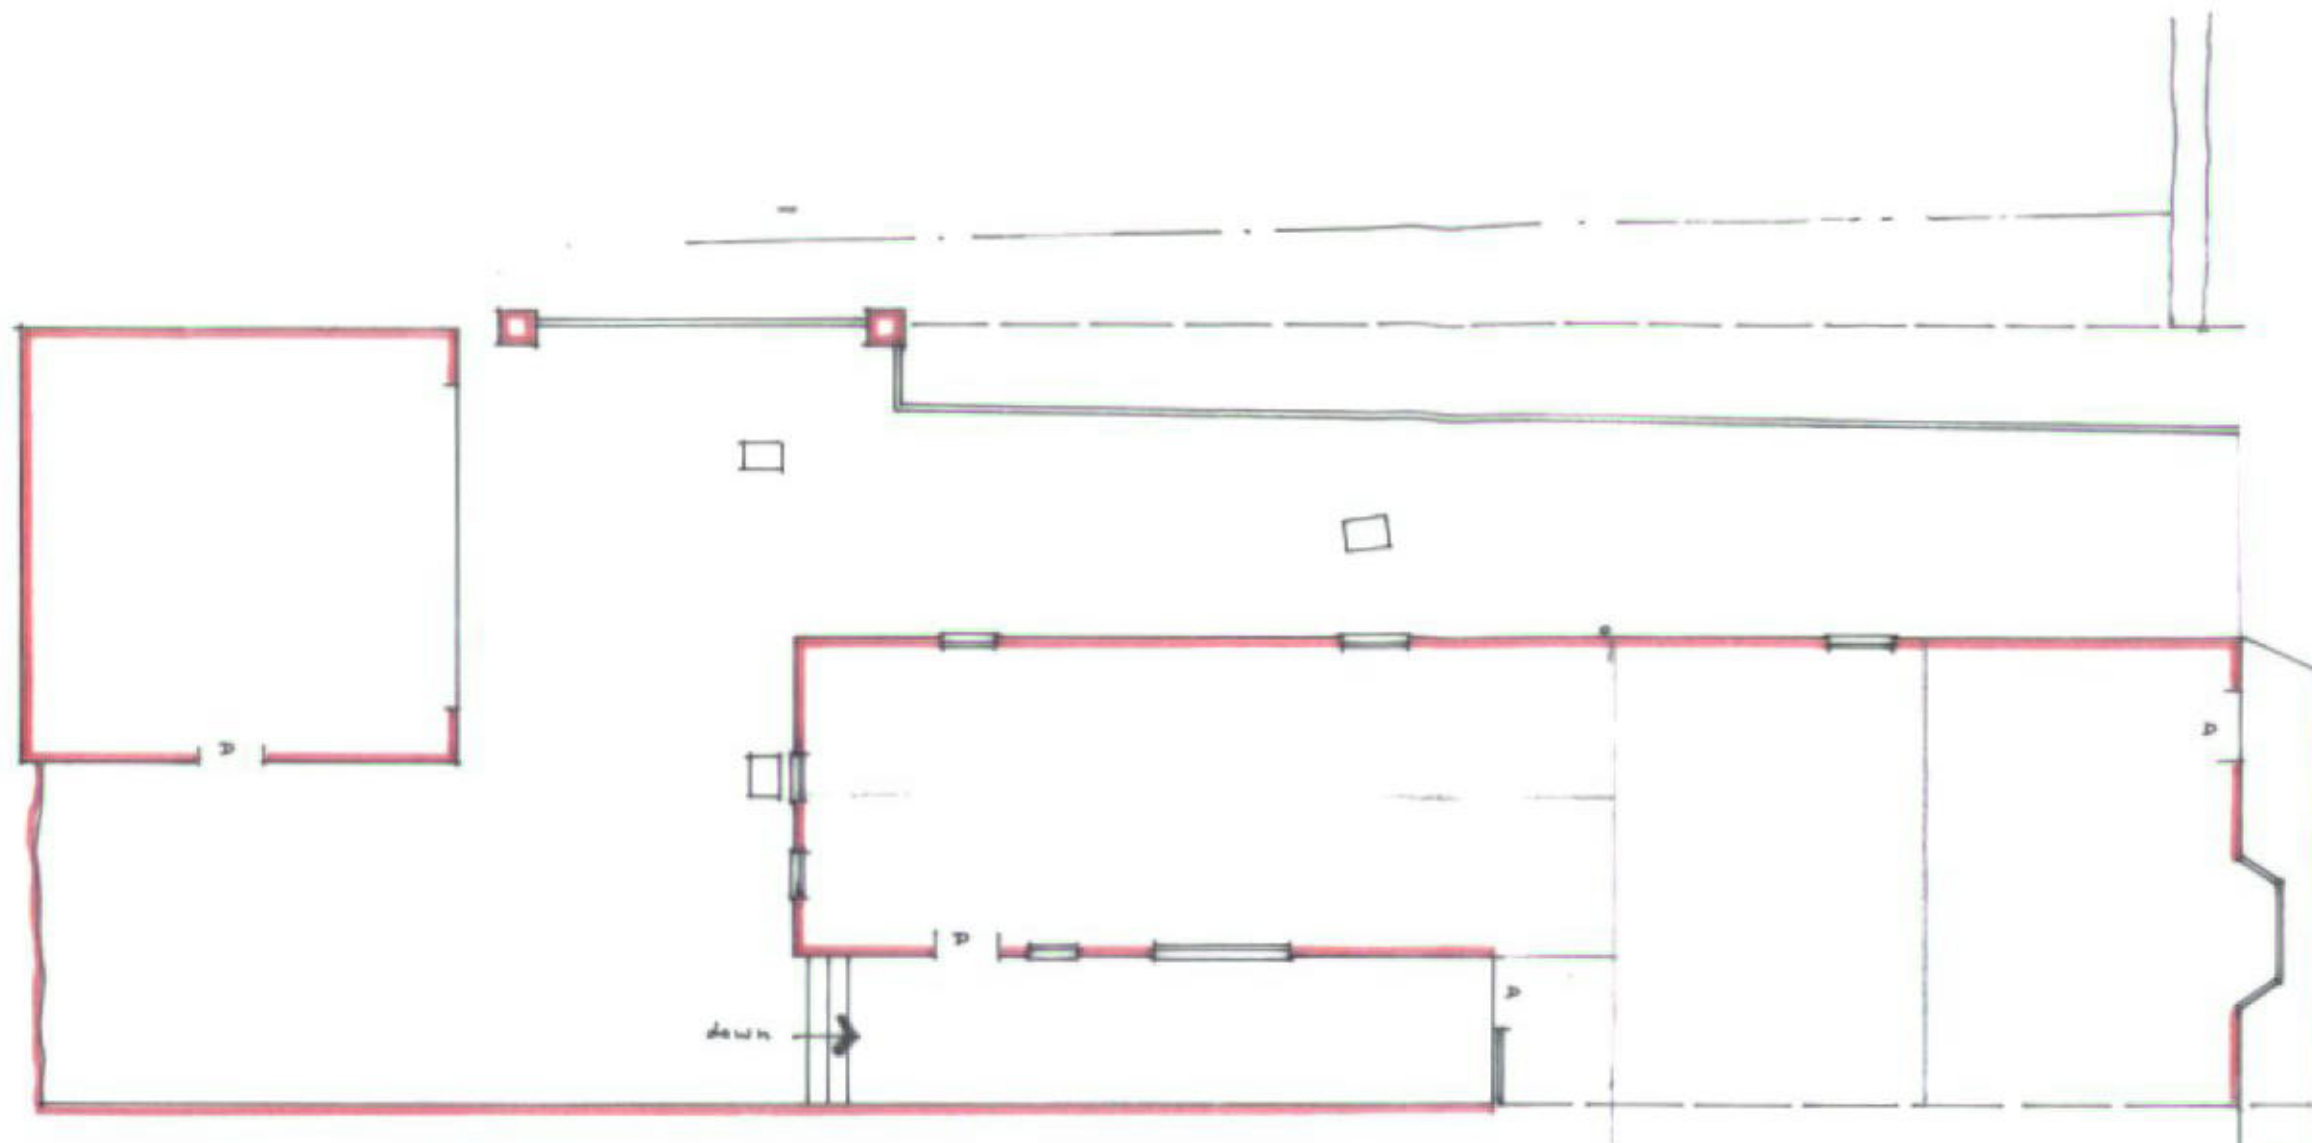

BLOCK PLAN 1:100
AS EXISTING.

THIS PLAN IS REPRODUCED UNDER
PAPER MAP COPYING LICENCE
CONTRACT NO. 40007964
A/C NO. 1000006388



35 FRANCIS TERRACE,
CARMARTHEN.

partneriaeth
HAROLD METCALFE partnership

pensaer : architect

32 Spilman Street, Carmarthen, Dyfed, Wales tel. Carmarthen (01267) 237427 fax. 238693

Job Title	Scale	1:100	Revision
	Date	16/11/13	
Drawing Title	Drawn		Dr. No. C/A344/1
	Checked		