


Ordnance Survey (c) Crown Copyright 2014. All rights reserved. Licence number 100022432

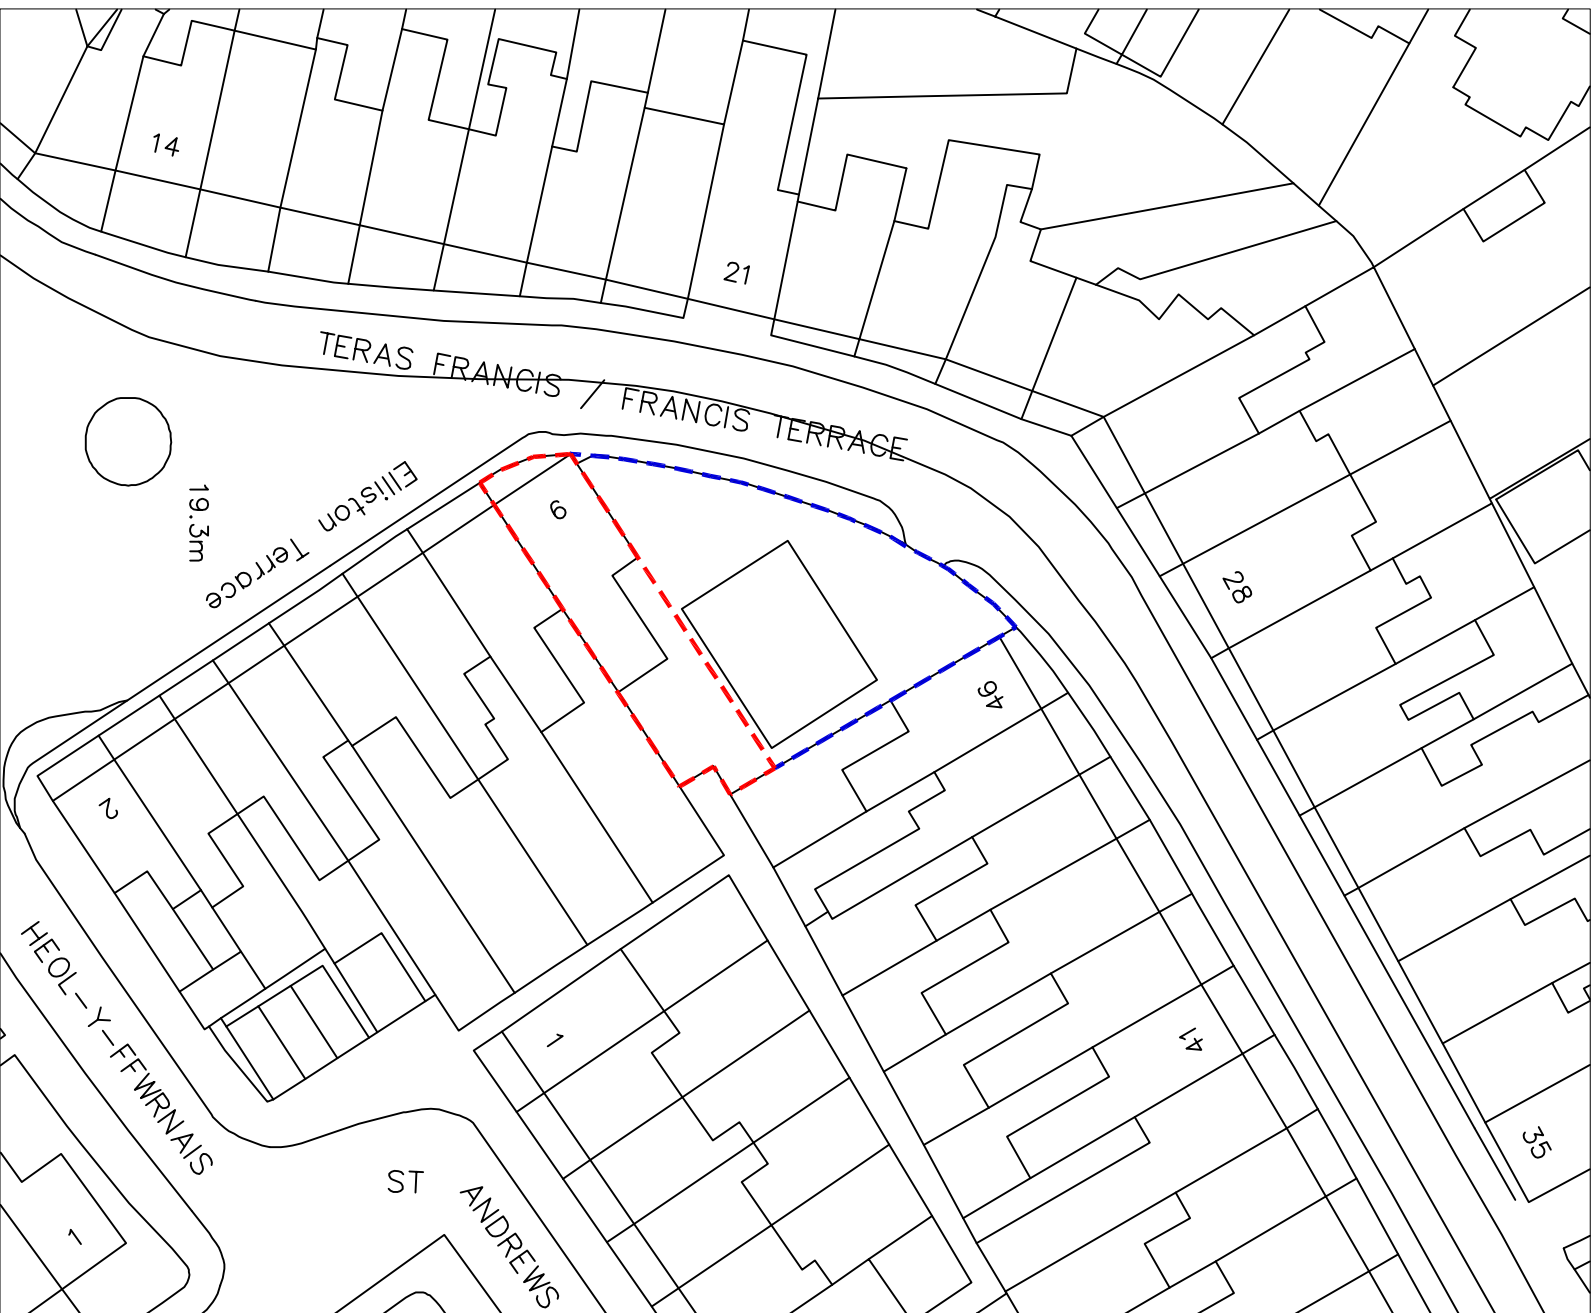

Site Block Plan 1:500



Site Location Plan 1:1250

THIS SCALE IS SUBJECT TO LOCAL PLANNING AND ALL OTHER NECESSARY CONSENTS, ALL DIMENSIONS, SITE LEVELS AND AREAS WHERE GIVEN ARE APPROXIMATE AND SUBJECT TO SITE SURVEY UNLESS STATED OTHERWISE. ALL DIMENSIONS MUST BE CHECKED ON SITE. DO NOT SCALE OFF THIS DRAWING. THIS DRAWING IS TO BE READ IN CONJUNCTION WITH ALL RELEVANT CONSULTANT'S AND/OR SPECIALIST'S DRAWINGS OR DOCUMENTS. SAARO ARCHITECTURAL DESIGN MUST BE NOTIFIED OF ANY VARIATIONS OR DISCREPANCIES BEFORE THE DESIGN WORK COMMENCES. ALL QUERIES RELATING TO DESIGN OF FOUNDATIONS, FLOOR SLABS AND ANY OTHER STRUCTURAL ELEMENTS ARE TO BE REFERRED TO THE STRUCTURAL ENGINEER FOR CLARIFICATION.

PLANNING

Revision	Description	Date



Project Client
Sauro Architectural Design Ltd

Project Title
9 Elliston Terrace, Carmarthen

Drawing Title Site Block & Location Plan			
Scale 1:500-1250	Drawn by *		
Date June 2016	Job No. SAD	Drawing No. LP-01	
Rev. No. *	Checked	Sheet Size A3	

SAURO ARCHITECTURAL DESIGN

9 ELLISTON TERRACE, CARMARTHEN
CARMARTHENSHIRE, SA31 1HA.
Tel: 01267 233 684
email: design@sauroarchitectural.co.uk
© Drawing Copyright Sauro Architectural Design