


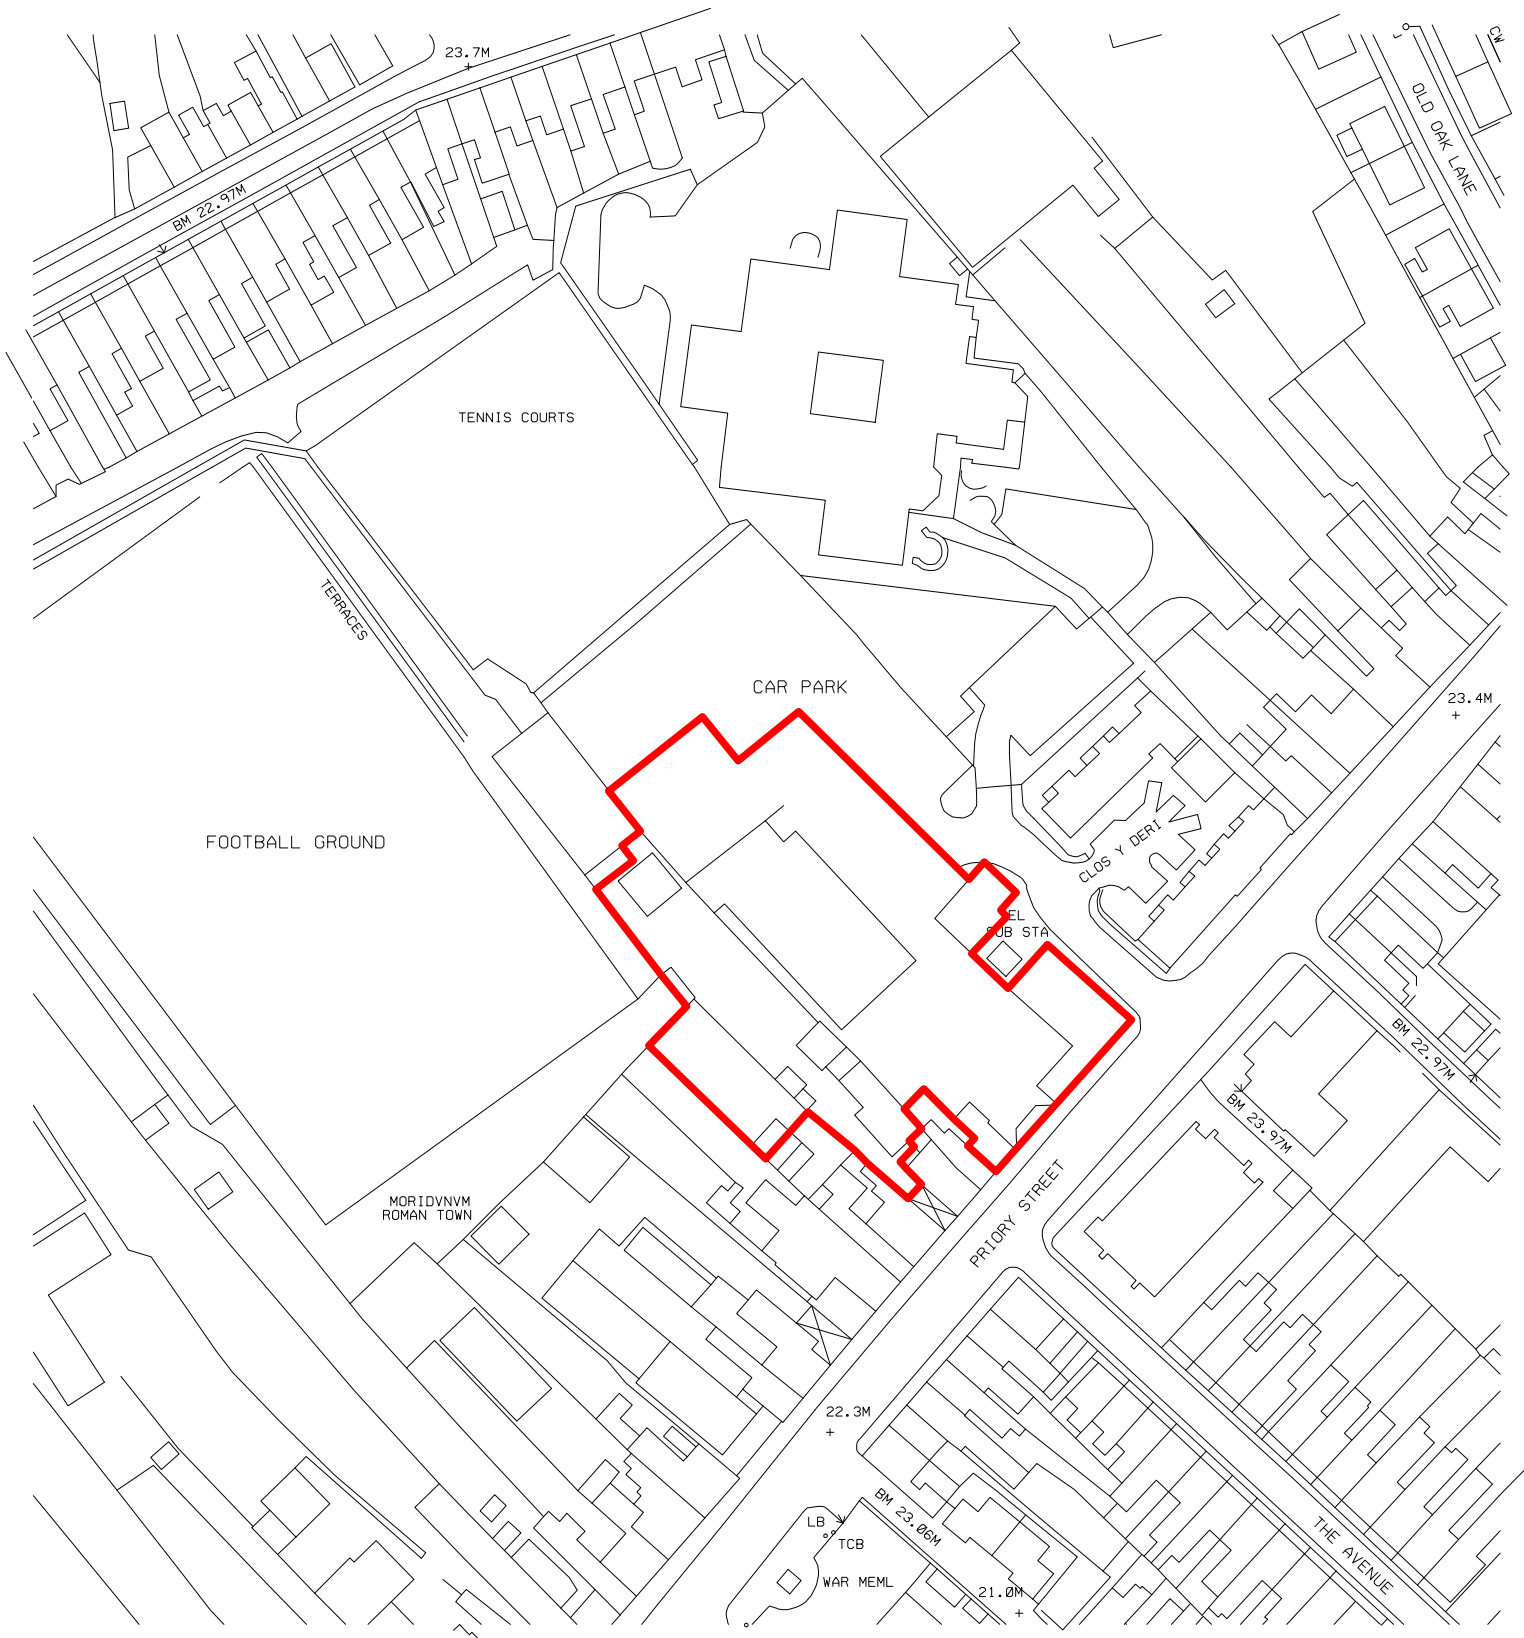

— SITE BOUNDARY



pentan
architects

22 Cathedral Road
Cardiff CF11 9LJ

t: 029 2030 9010
info@pentan.co.uk

Project
PRIORY STREET

Client
BRO MYRDDIN

Drawing Title

SITE LOCATION PLAN

NOTES. Do not scale. All dimensions are in millimetres unless stated otherwise

Date
NOV '16

Scale
1:1250 @ A4

Drawing No.
3 5 5 8 PA 0 1

Rev.
-