



DRAWING TO BE READ IN CONJUNCTION WITH SPECIES & STRUCTURAL SURVEY

ORIGINAL DRAWING A1


EXTERNAL ELEVATION.

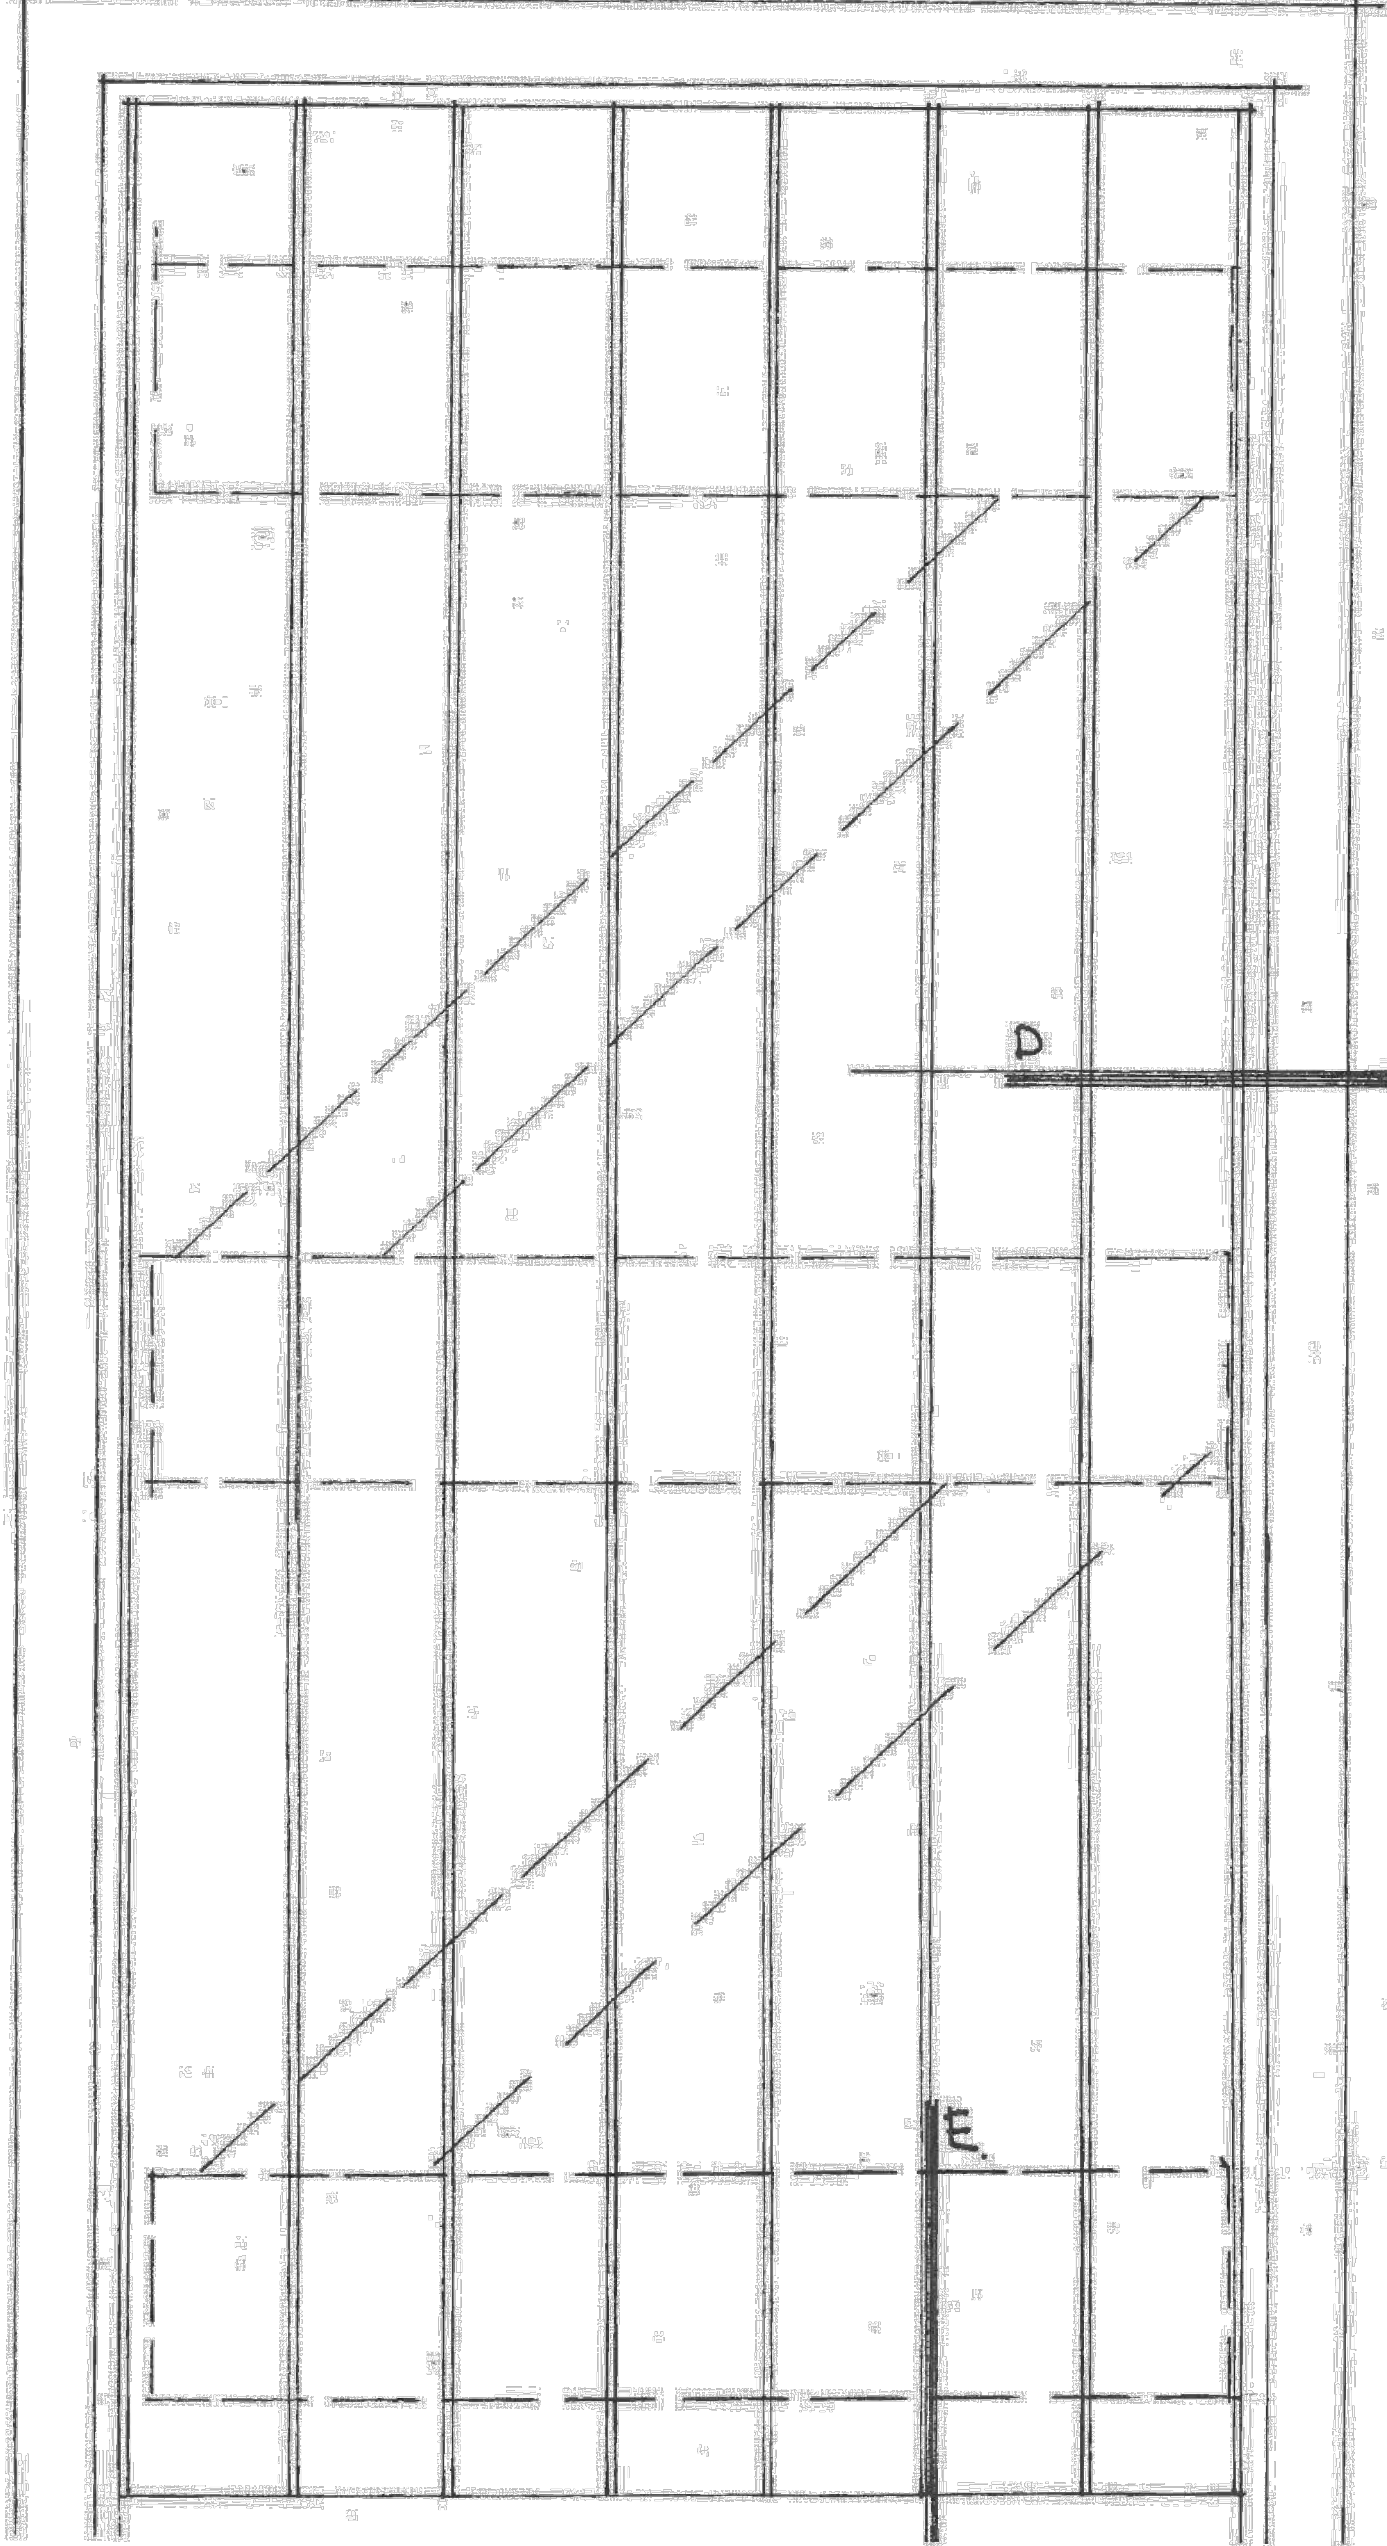

BOARDED  
DOOR DETAIL A

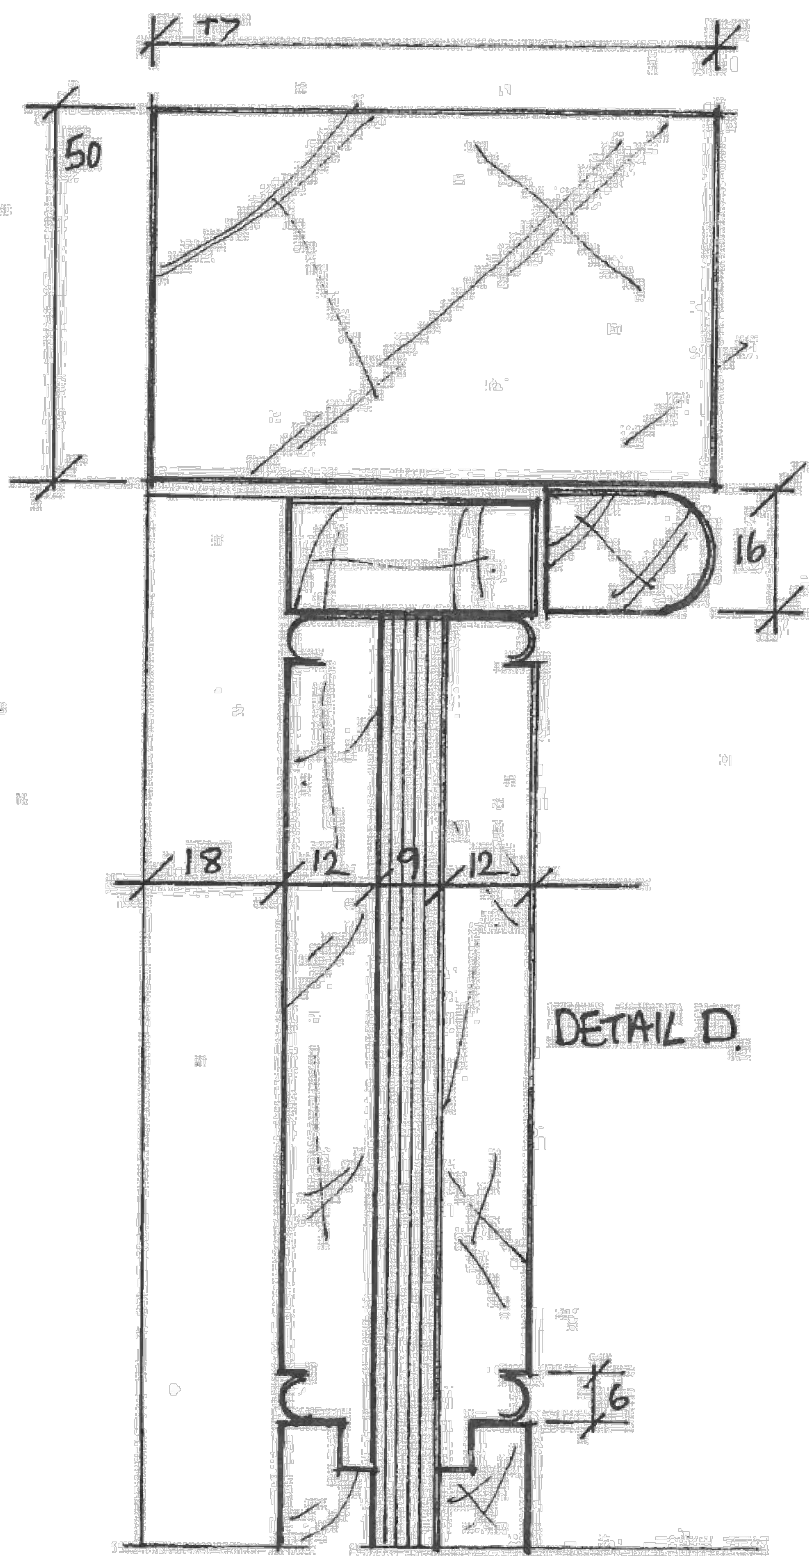


DETAIL D.

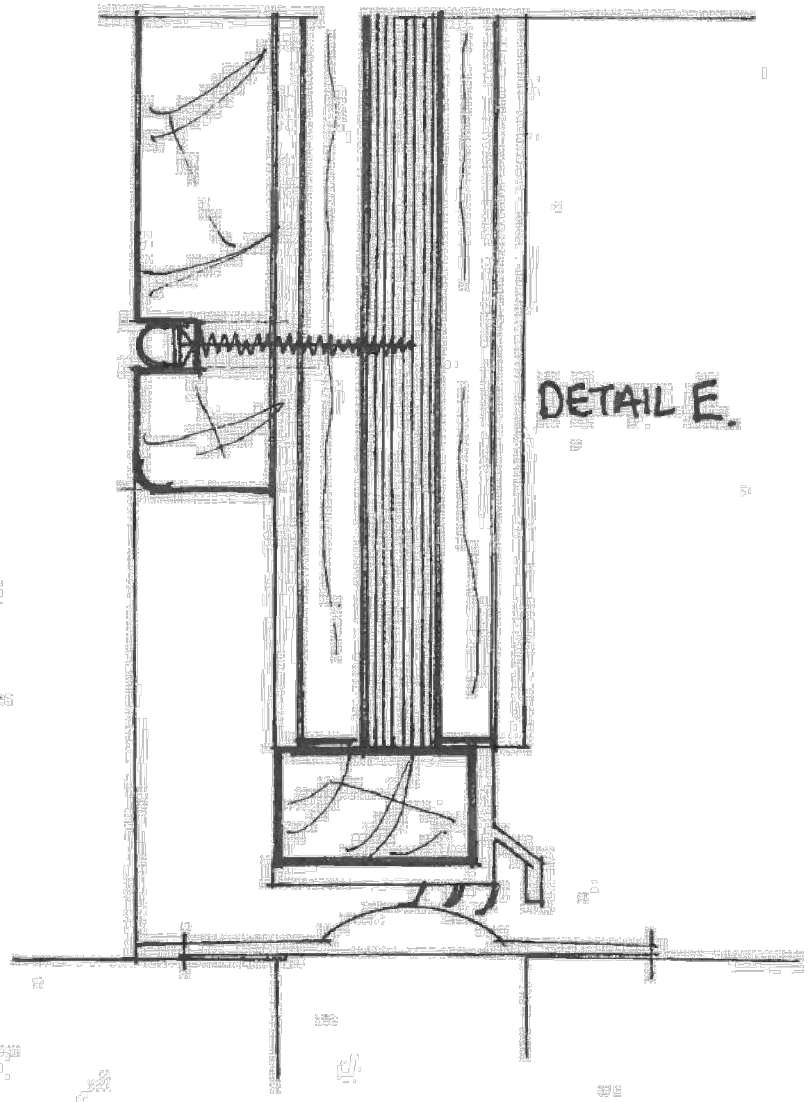


DETAIL E.


OAK BEAM

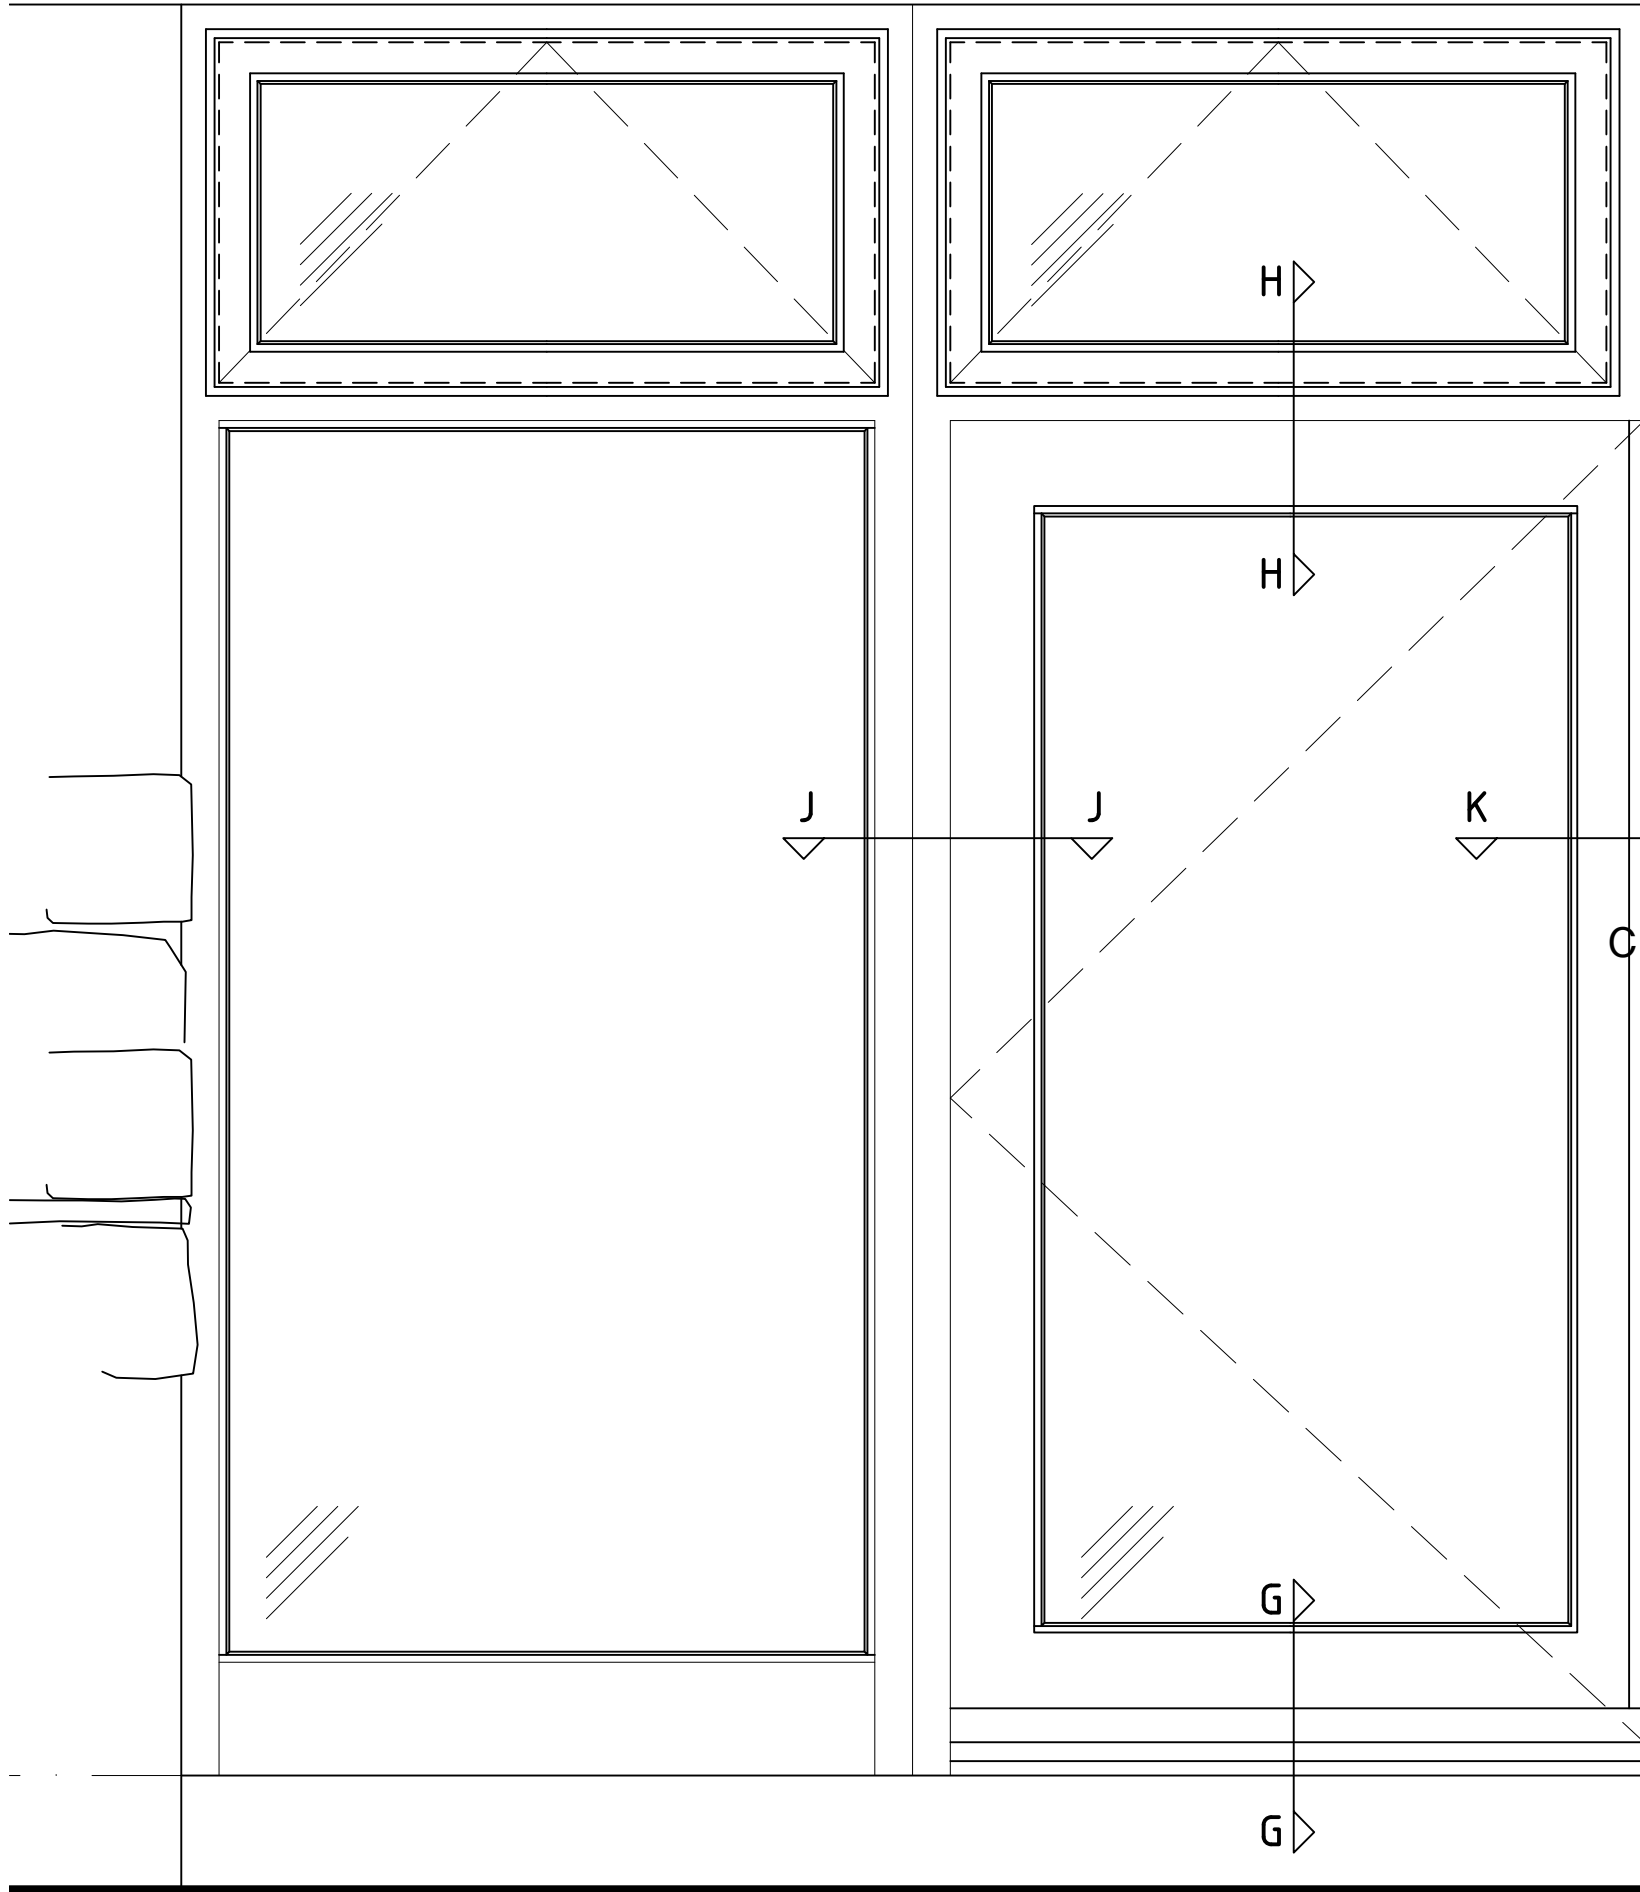


GLAZED DOOR DETAIL  
SCALE 1:10

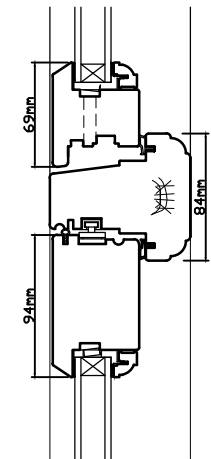


DETAIL H-H

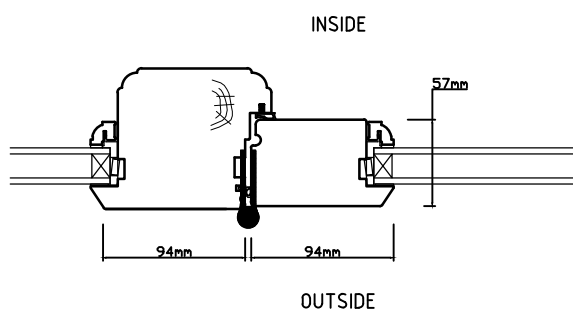


DETAIL J-J

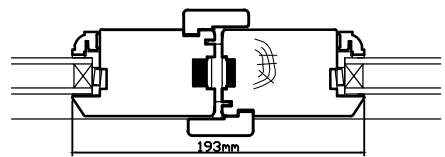


DETAIL K-K

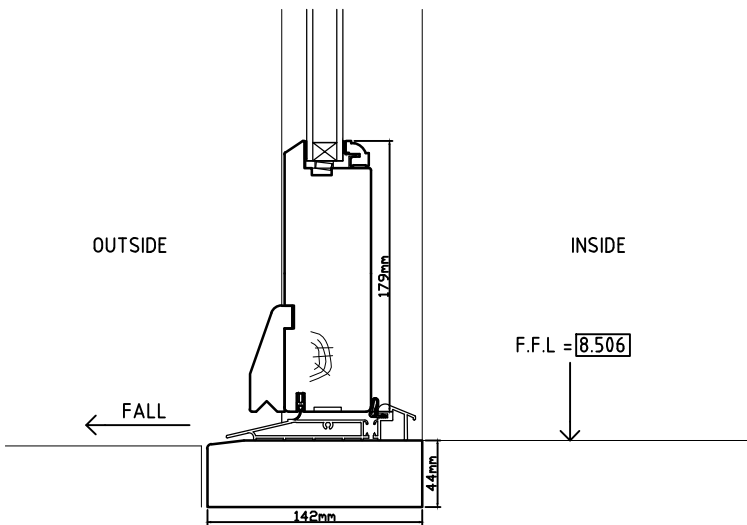

DETAIL G-G  
SECTIONS 1-5

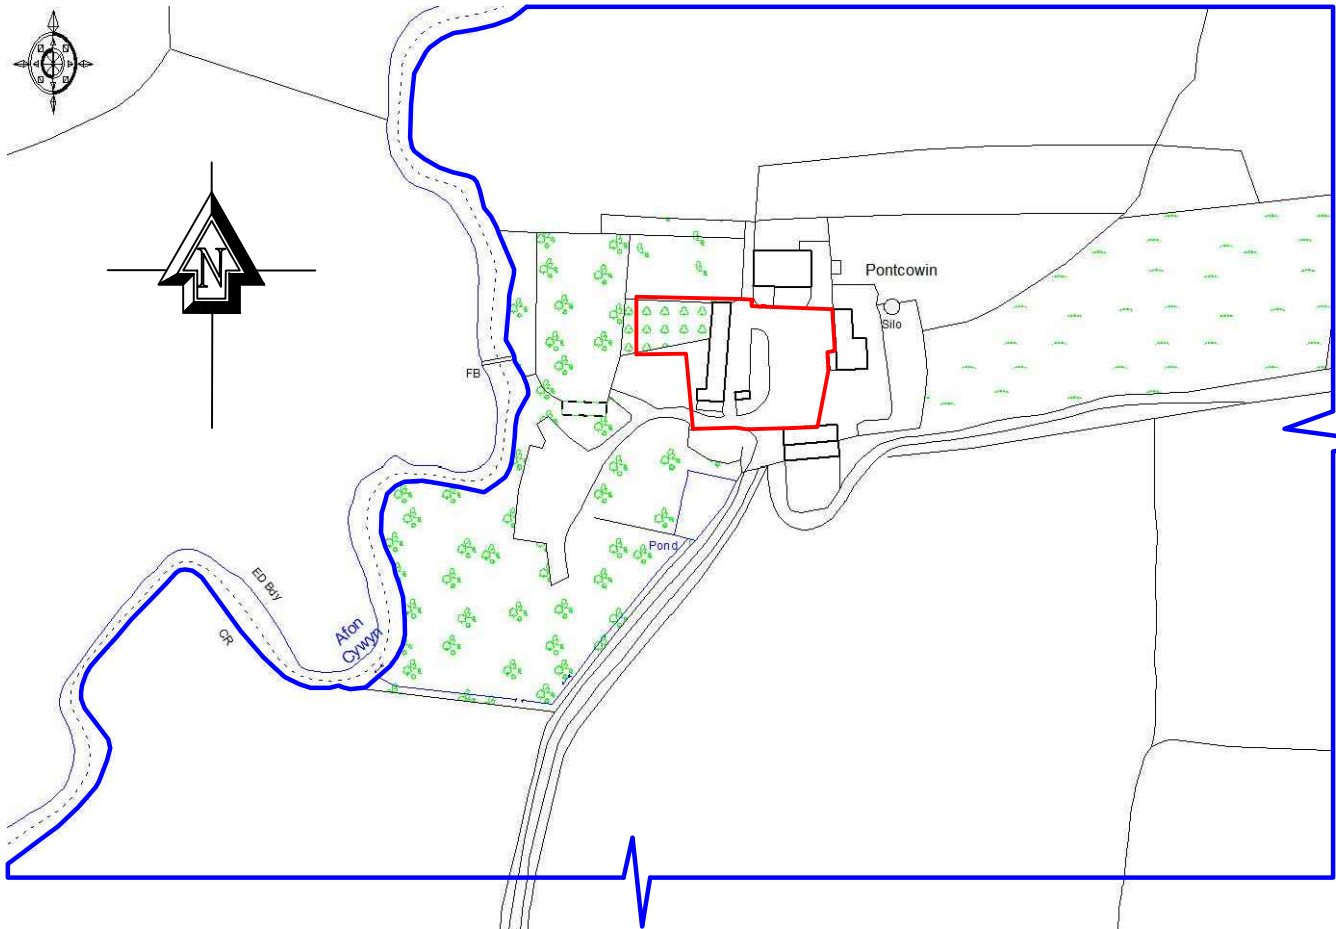

LOCATION PLAN  
LICENCE NUMBER = 100012867  
SCALE 1:2500

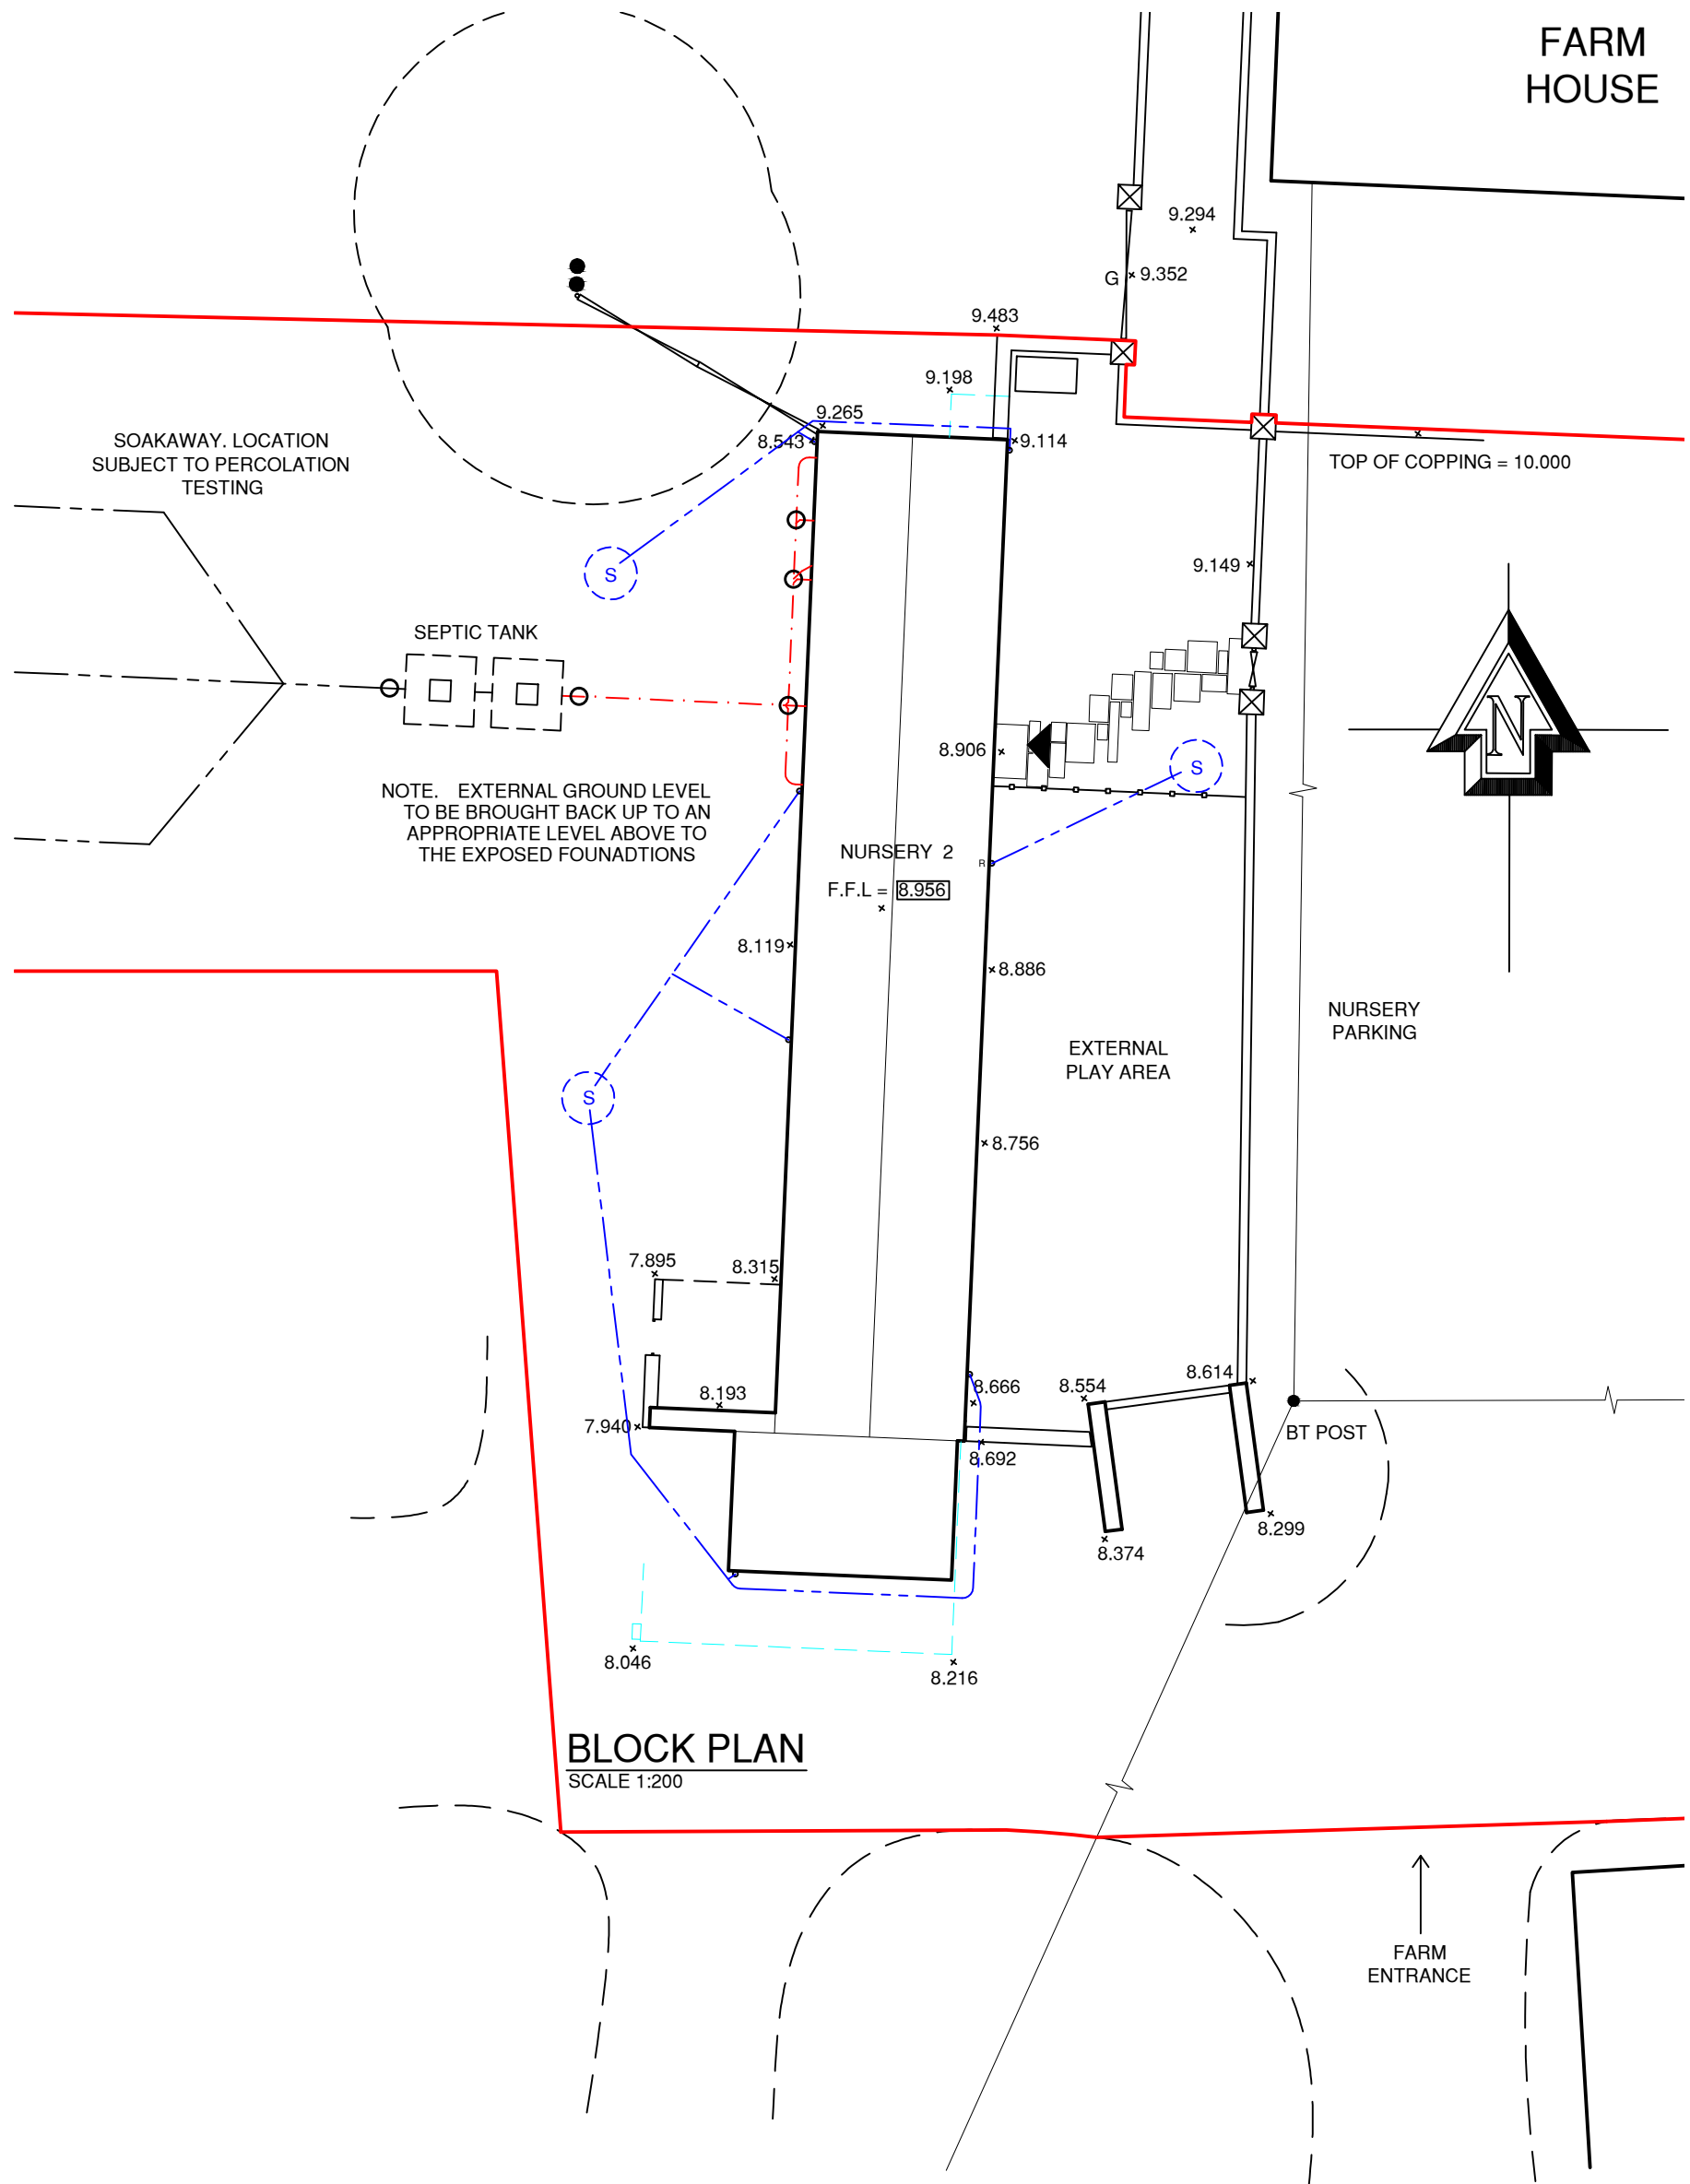

BLOCK PLAN  
SCALE 1:200

KEY

- × 9.114 = EXISTING LEVELS
- × 8.114 = PROPOSED LEVELS
- - - = FOUL DRAIN
- - - = SURFACE WATER DRAIN
- (S) = SOAKAWAY PIT SUBJECT TO PERCOLATION TEST
- - - = APPLICATION SITE
- - - = LAND OWNERSHIP

Drawing Recorded

Status. PLANNING APPLICATION  
Client. Mr Thomas



**HARRIES**  
PLANNING DESIGN MANAGEMENT  
Henllan, Eglwysrwrw, Pembrokeshire, SA41 3UP, Wales.  
T: 01239 891 499 F: 01239 891 455 www.hpdn.co.uk

Project. Proposed Works at,  
Pontcowin,  
Bancyfelin,  
Carmarthen,  
Carmarthenshire,  
SA33 5NB



Drawing Title. BLOCK, LOCATION PLAN & DETAILS

Scale. - Drawn By. DJN Checked. WTH Date. 31.08.17  
Job No. 1604 Drawing No. 04 Rev. -

SCALE BAR (1:1)  
0m 20mm 40mm 60mm 80mm 100mm

SCALE BAR (1:5)  
0m 100mm 200mm 300mm 400mm 500mm

SCALE BAR (1:200)  
0m 4m 8m 12m 16m 20m