


SITE BLOCK & LOCATION PLAN

Ordnance Survey (c) Crown Copyright 2014. All rights reserved. Licence number 100022432

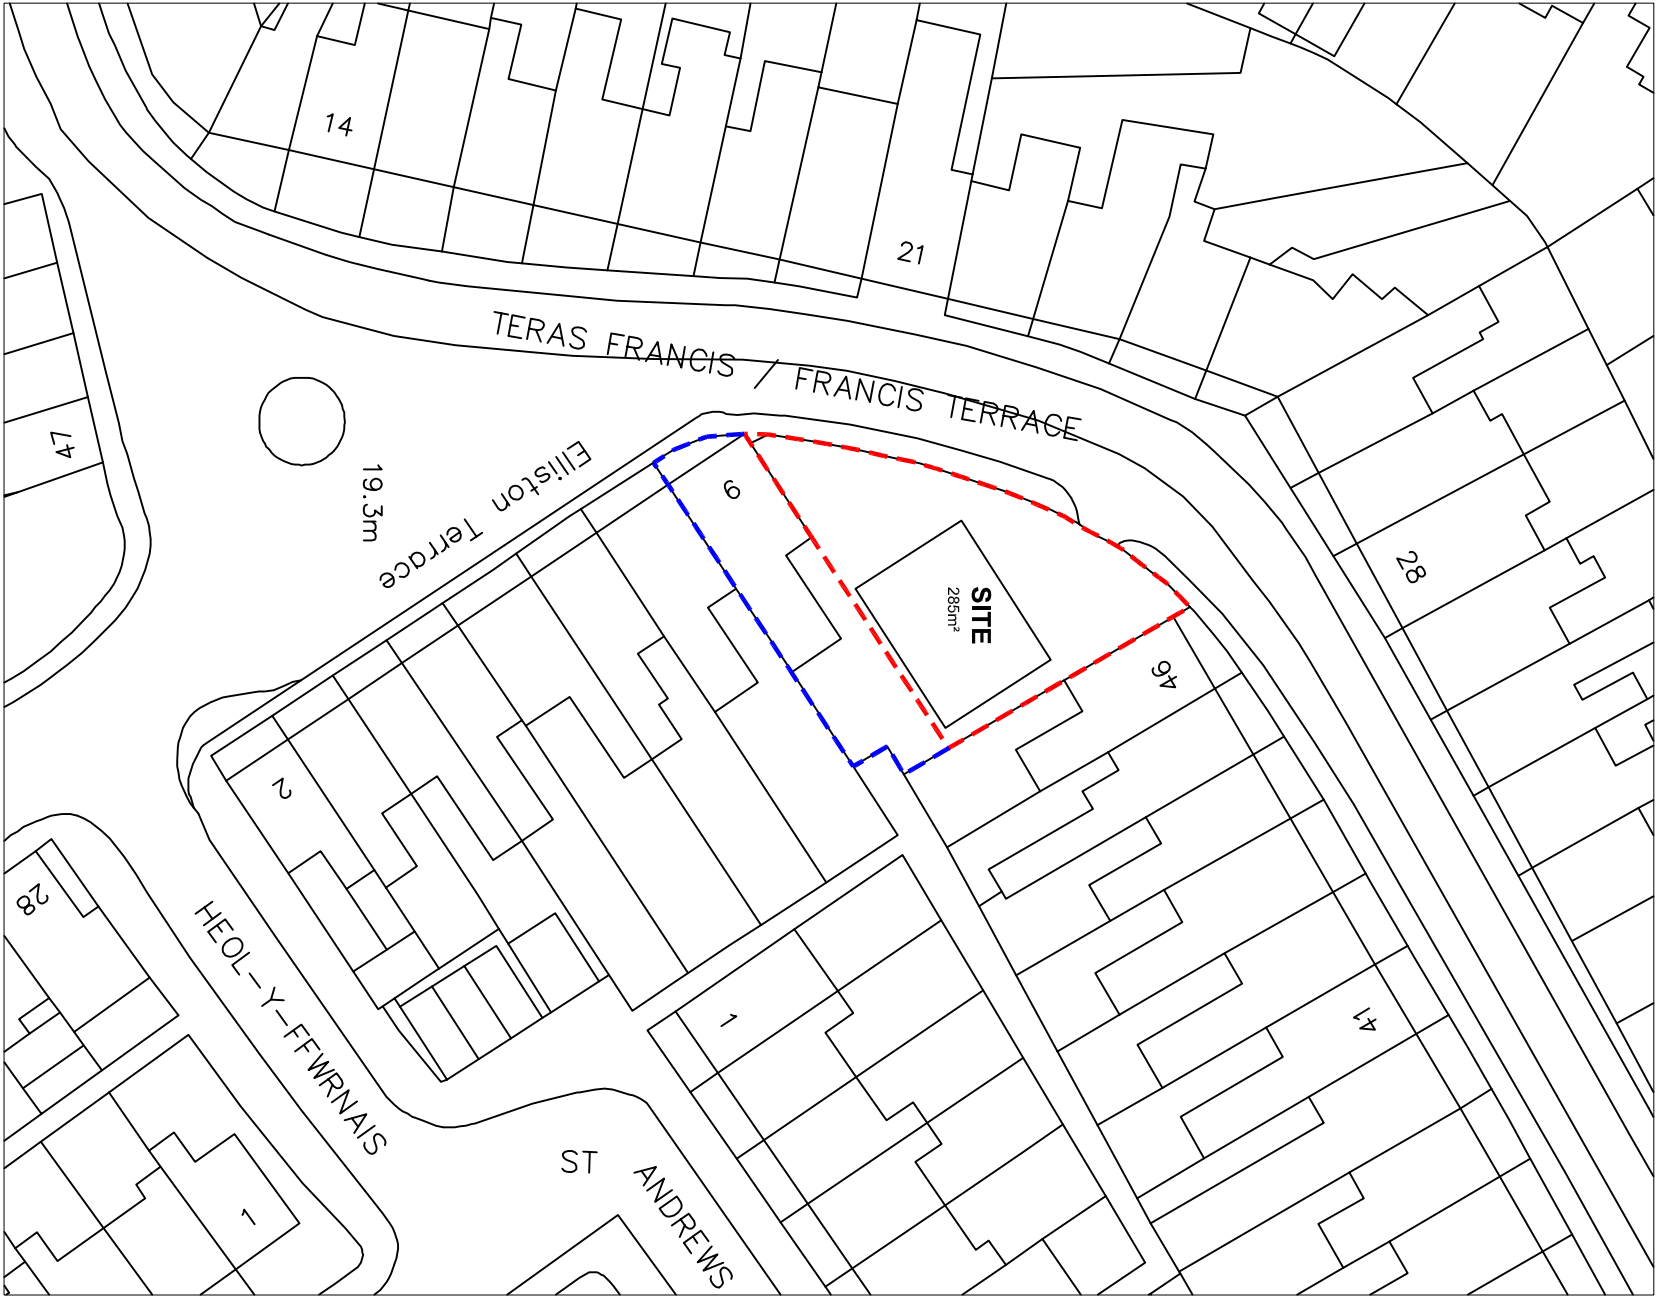

Site Block Plan 1:500



Site Location Plan 1:1250

THIS SCHEME IS SUBJECT TO LOCAL PLANNING AND ALL OTHER NECESSARY CONSENTS. ALL DIMENSIONS, SITE LEVELS AND AREAS WHERE GIVEN ARE APPROXIMATE AND SUBJECT TO THE SURVEY. UNLESS STATED OTHERWISE, ALL DIMENSIONS SHALL BE IN METRES. THIS DRAWING IS TO BE READ IN CONJUNCTION WITH ALL RELEVANT CONSULTANTS' AND/OR SPECIALISTS' DRAWINGS OR DOCUMENTS. 'SAURO ARCHITECTURAL DESIGN' MUST BE NOTIFIED OF ANY VARIATIONS OR DISCREPANCIES BEFORE THE AFFECTED WORK COMMENCES. ALL QUERIES RELATING TO DESIGN OR FOUNDATIONS, FLOOR SLABS AND WALLS SHALL BE REFERRED TO THE STRUCTURAL ENGINEER FOR CLARIFICATION.

Revision	Description	Date



Project Client
Sauro Architectural Design Ltd

Project Title
Development adjacent to 9 Elliston Terrace, Carmarthen, SA31 1HA

Drawing Title
Site Block & Location Plan

Scale 1:500-2500	Drawn by 03	
Date 16.05.2016	Job No. SAD-01	Drawing No. LP-01
Rev.No.	Checked	Sheet Size A3

SAURO ARCHITECTURAL DESIGN
9 ELLISTON TERRACE, CARMARTHEN,
CARMARTHENSHIRE, SA31 1HA
Tel: 01267 233 684
email: design@sauroarchitectural.co.uk
© Drawing Copyright Sauro Architectural Design