



Allt Cwm-lansiad

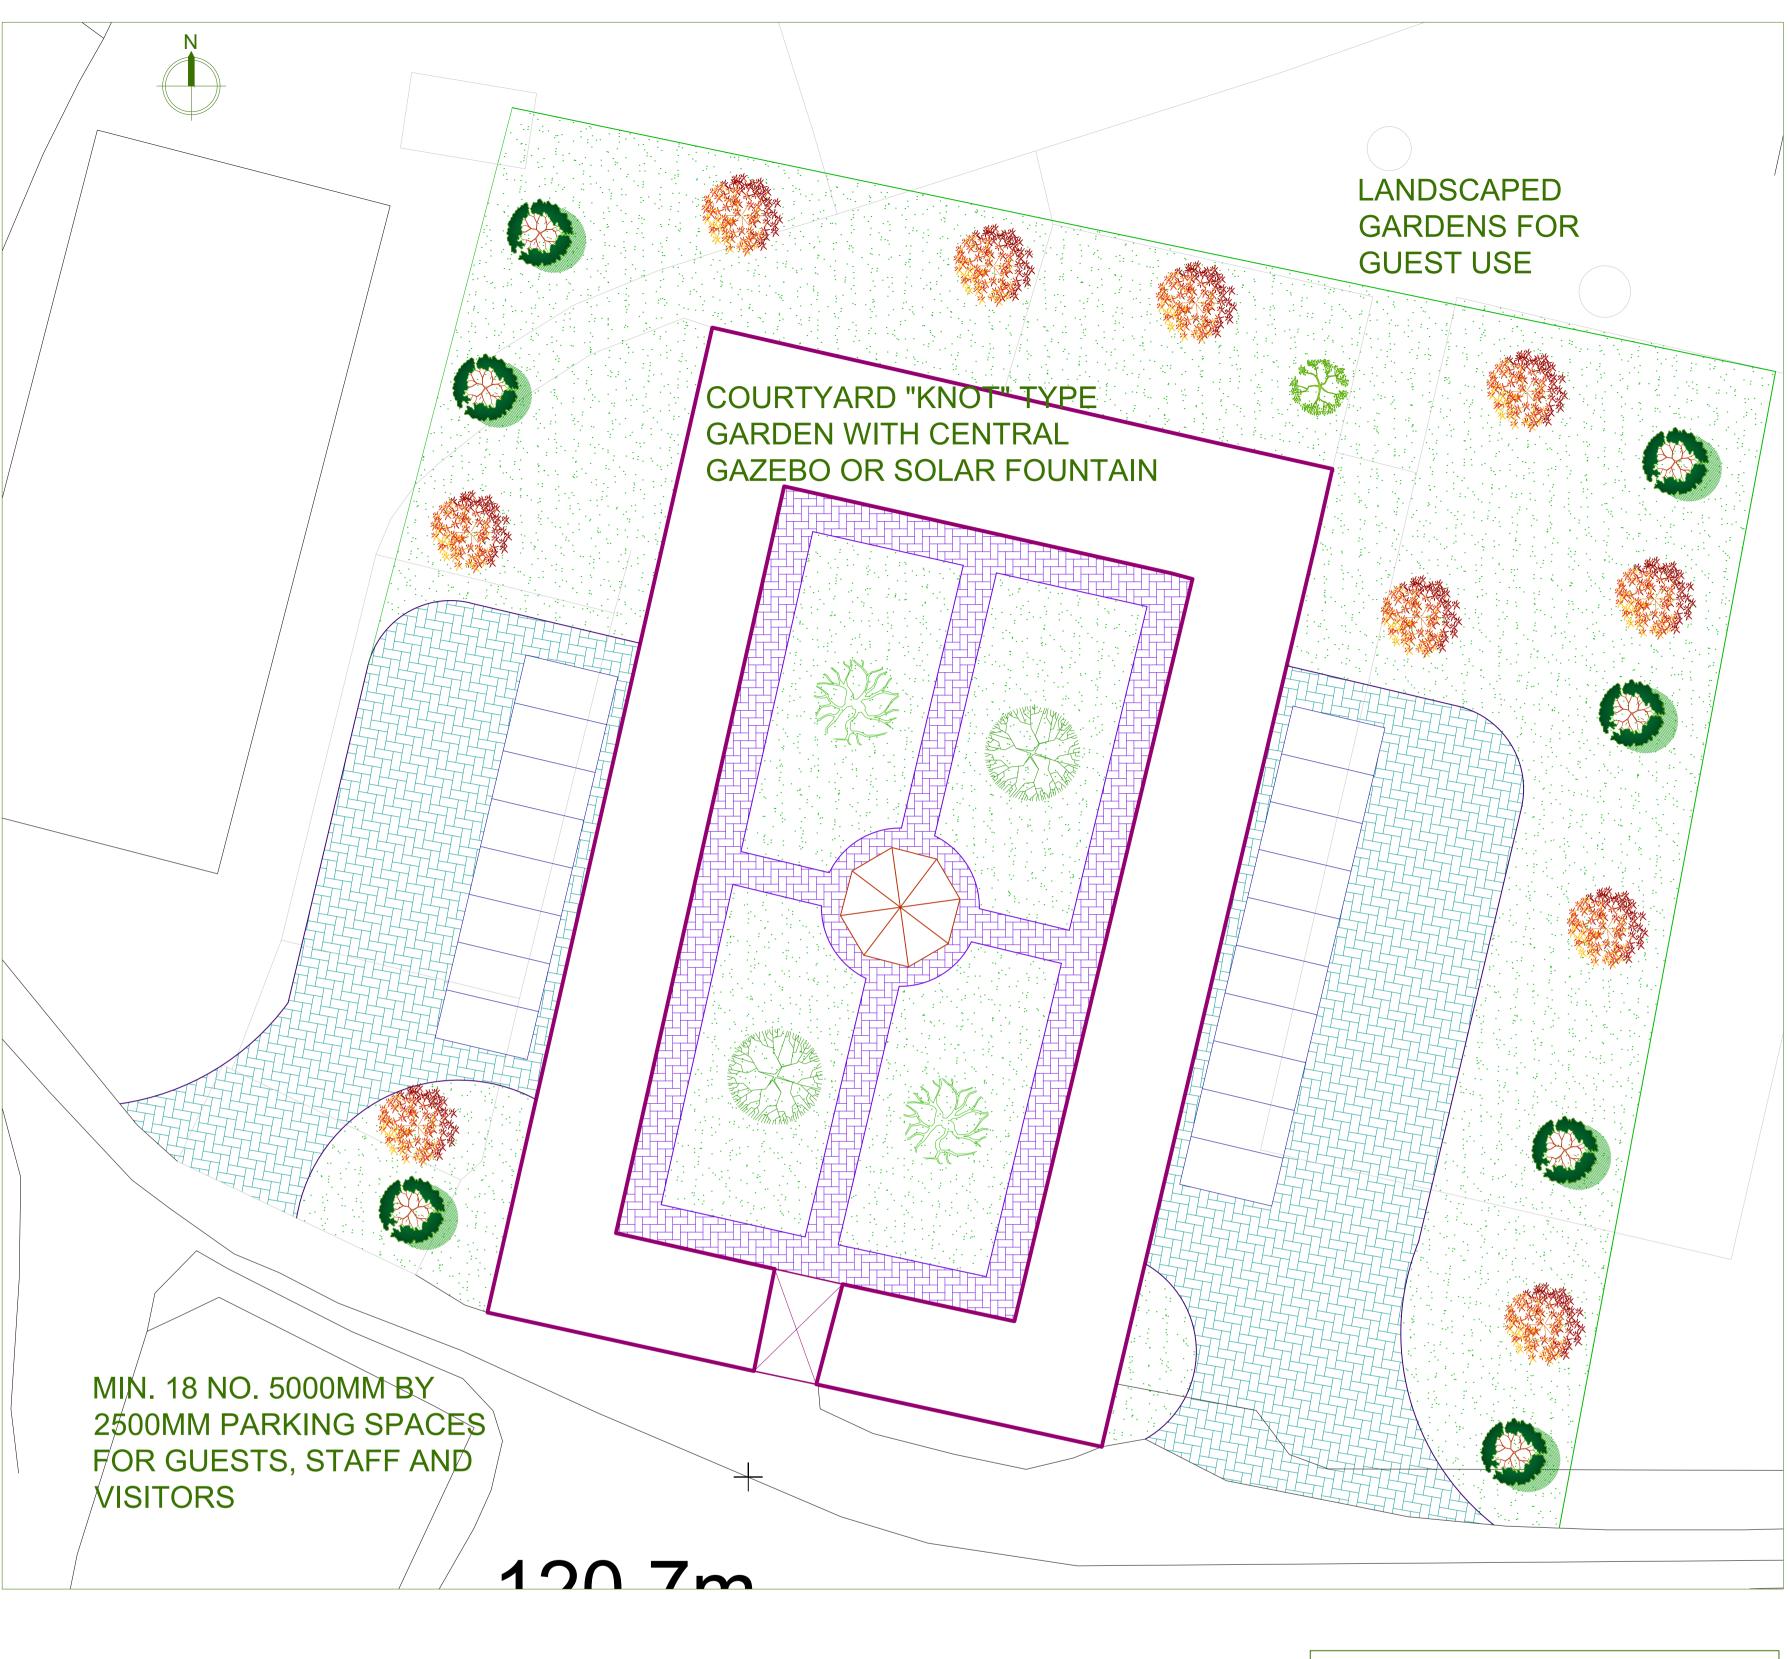

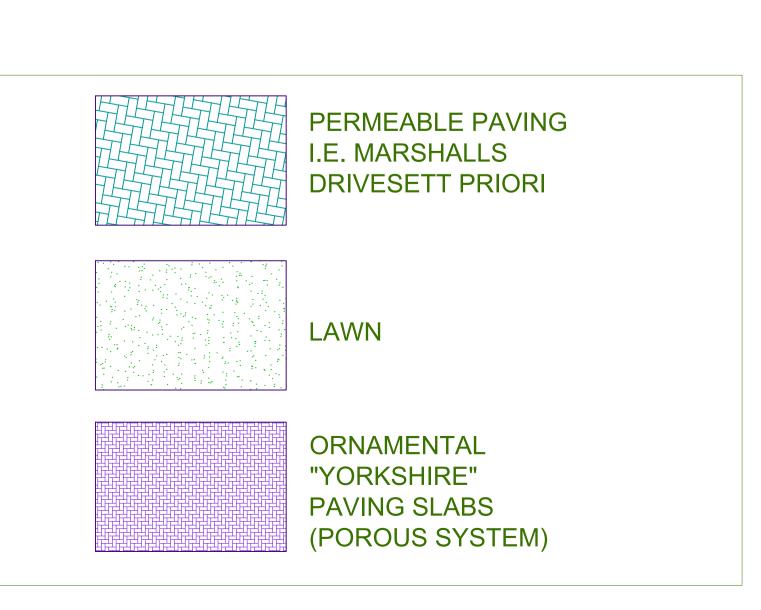

Allt y Fran

PROPOSED CONVERSION OF AGRICULTURAL BARN TO 8 NO. UNITS OF SELF-CATERING HOLIDAY ACCOMMODATION.

PENYGAU FARM, FERRYSIDE, CARMARTHENSHIRE SA17 5UG

SCALE 1: 200, 500, 2500 @ A1 DRAWING NO: LOCBL/RB/001A DATE: NOVEMBER 2017



CHARTERED TOWN PLANNING AND DEVELOPMENT CONSULTANCY UNIT 2, CROSS HANDS BUSINESS WORKSHOPS, HEOL PARC MAWR, CROSS HANDS, CARMARTHENSHIRE, SA14 6RE