


The Ball, Laugharne

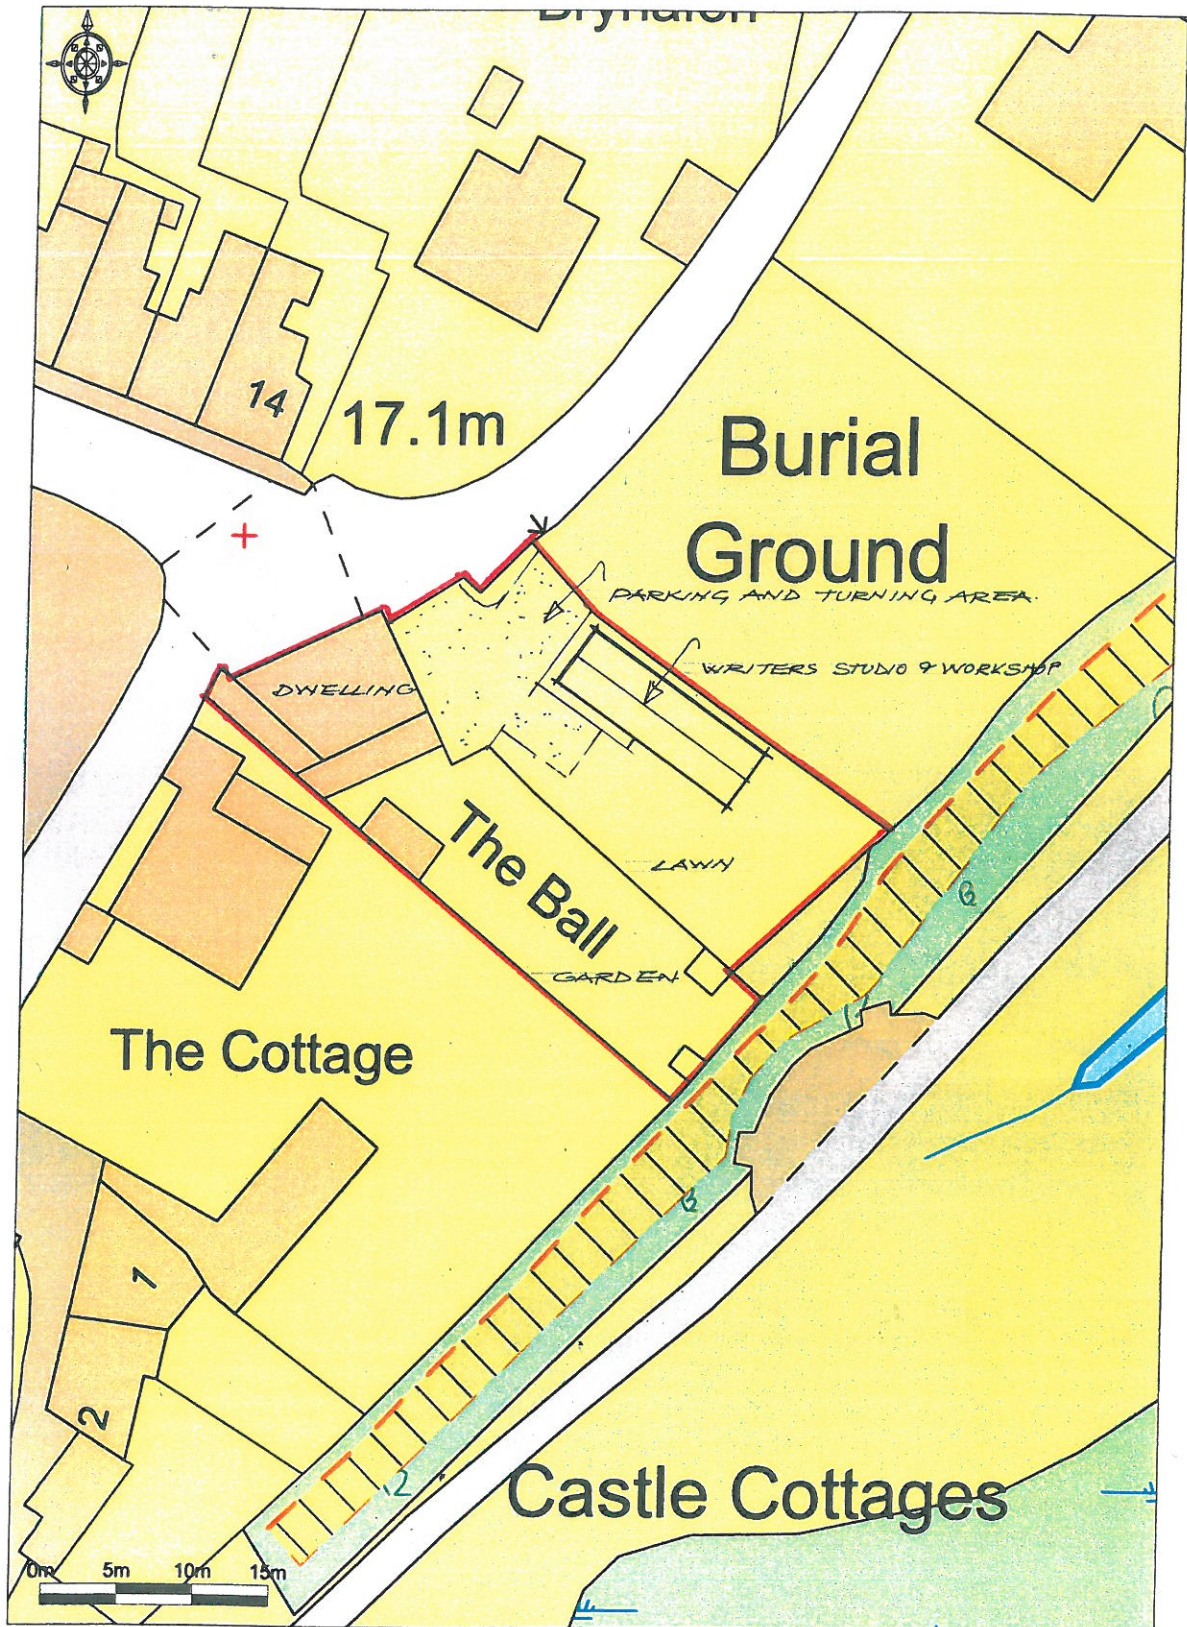

Promap
LANDMARK INFORMATION GROUP

Ordnance Survey © Crown Copyright 2017. All rights reserved.
Licence number 100022432. Plotted Scale - 1:500

1:500 @ A4
Griff Davies Architectural Design

SITE PLAN: PROPOSED