


1 Site location plan
1 : 1250



2 Block plan
1 : 500

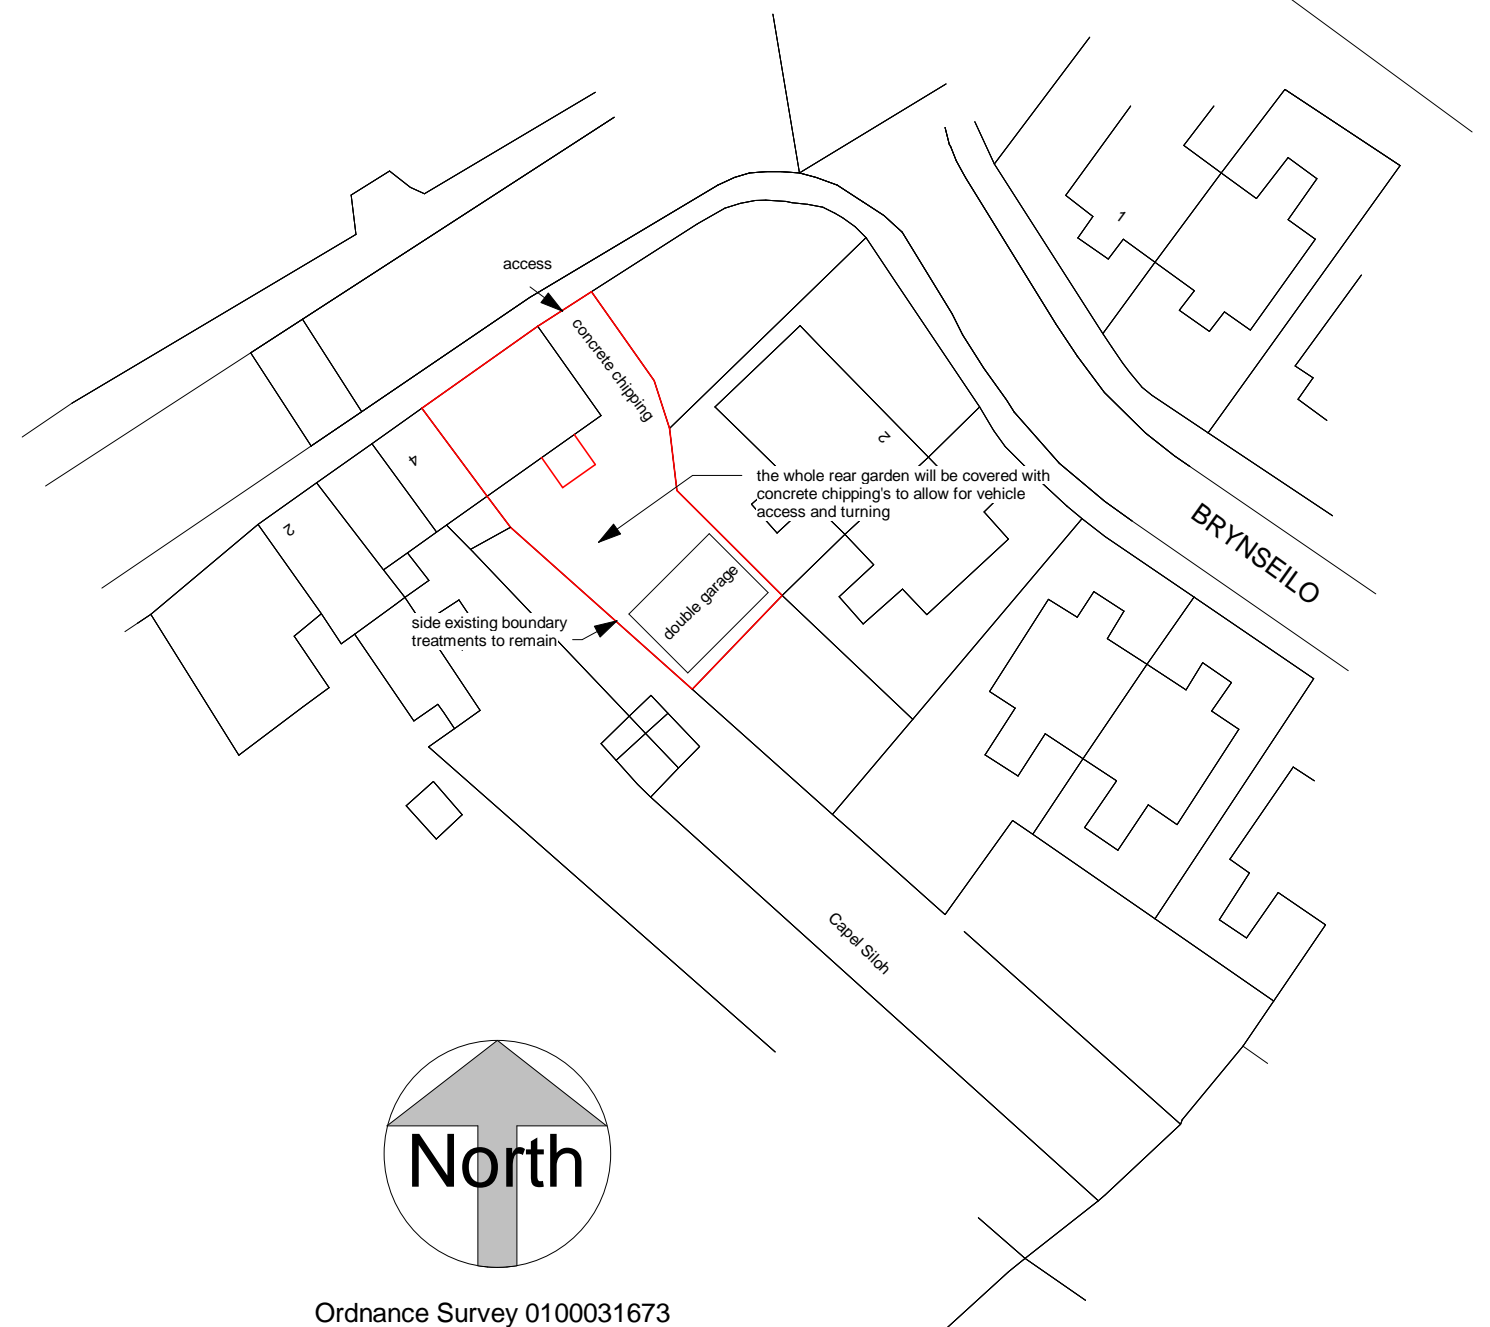

No.	Description	Date

Change of use from a Chapel to a Residential dwelling			
CODE	STATUS	SUITABILITY DESCRIPTION	PURPOSE OF ISSUE Planning

PROJECT
Siloh Chapel Carway, Kidwelly, SA17 4HP
Site and block plan

CLIENT Simon Kemp		
Date 16/01/2018	Project number Project Number	Scale (@ A3) As indicated
Author Checked by	DRAWING NUMBER SK005	REV A