


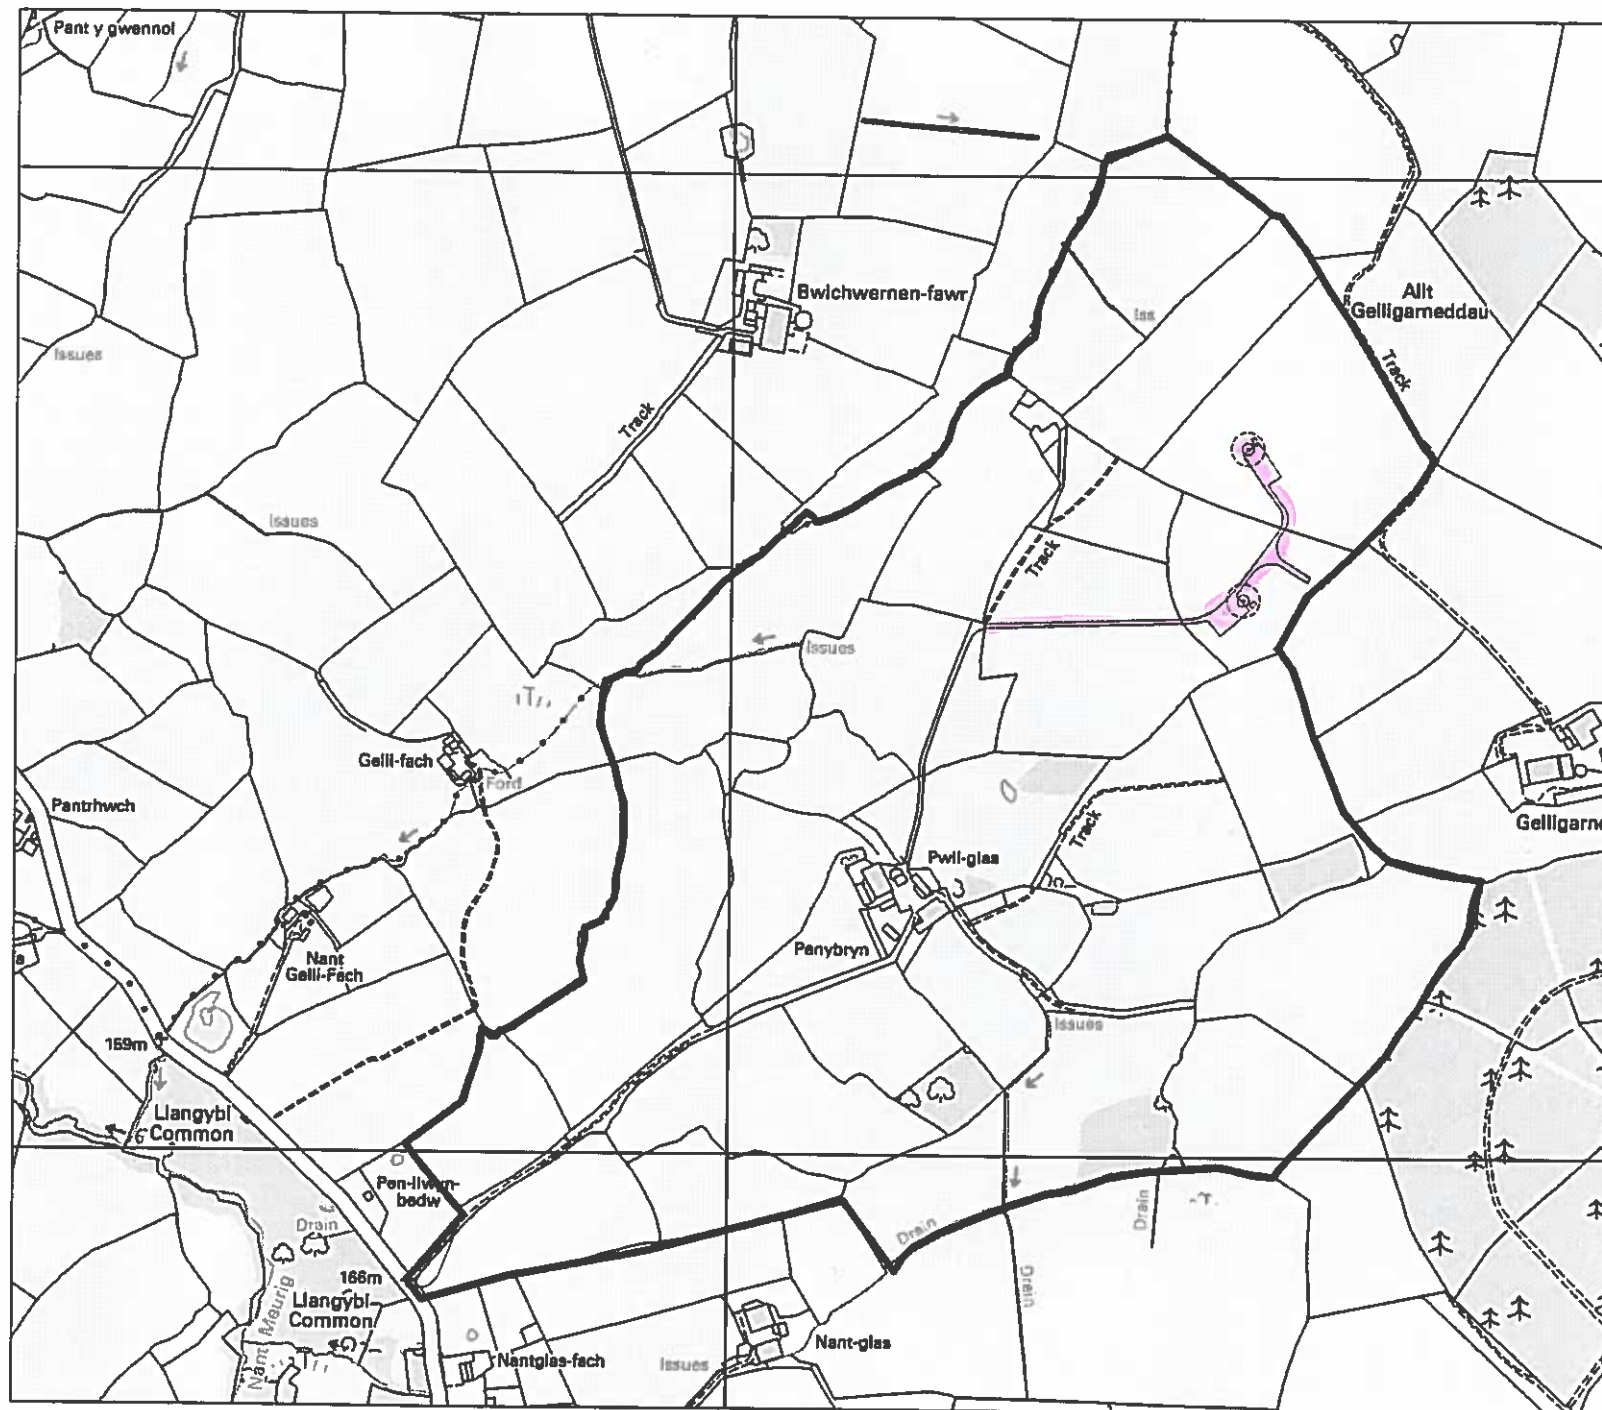

seren energy

Seren Energy Ltd
1 High Street
Clydach
Swansea
SA6 5LG

Tel: 01792 844007

Fax: 01792 846404

PROJECT:

Pwllglas Farm 400kW Wind Turbines
Pwllglas Farm
Llangybi
Carmarthenshire
SA48 8NW

DRAWING DESCRIPTION:

Location Plan showing the proposed locations of two Turbowinds 400kW wind turbines.

Grid references:

Turbine 1: 260528 255723
Turbine 2: 260524 255569

Turbine foundation, tower base, access track, turning area, crane hardstandings, site entrance widening and electronics enclosure show in red.

Swept area of blades (34m diameter) shown with black dashed line. Labelled drawings provided in Additional Planning Information document.

Site boundary shown in blue.

Planning Portal Reference: PP-01559179

A120347

DRAWN: O. Buxton

CHECKED: G. Tucker

DATE: 01/05/2012

SCALE: 1:5000 on A3

DRAWING NO: PFLP-1

OS LICENCE NO: 0100031673