


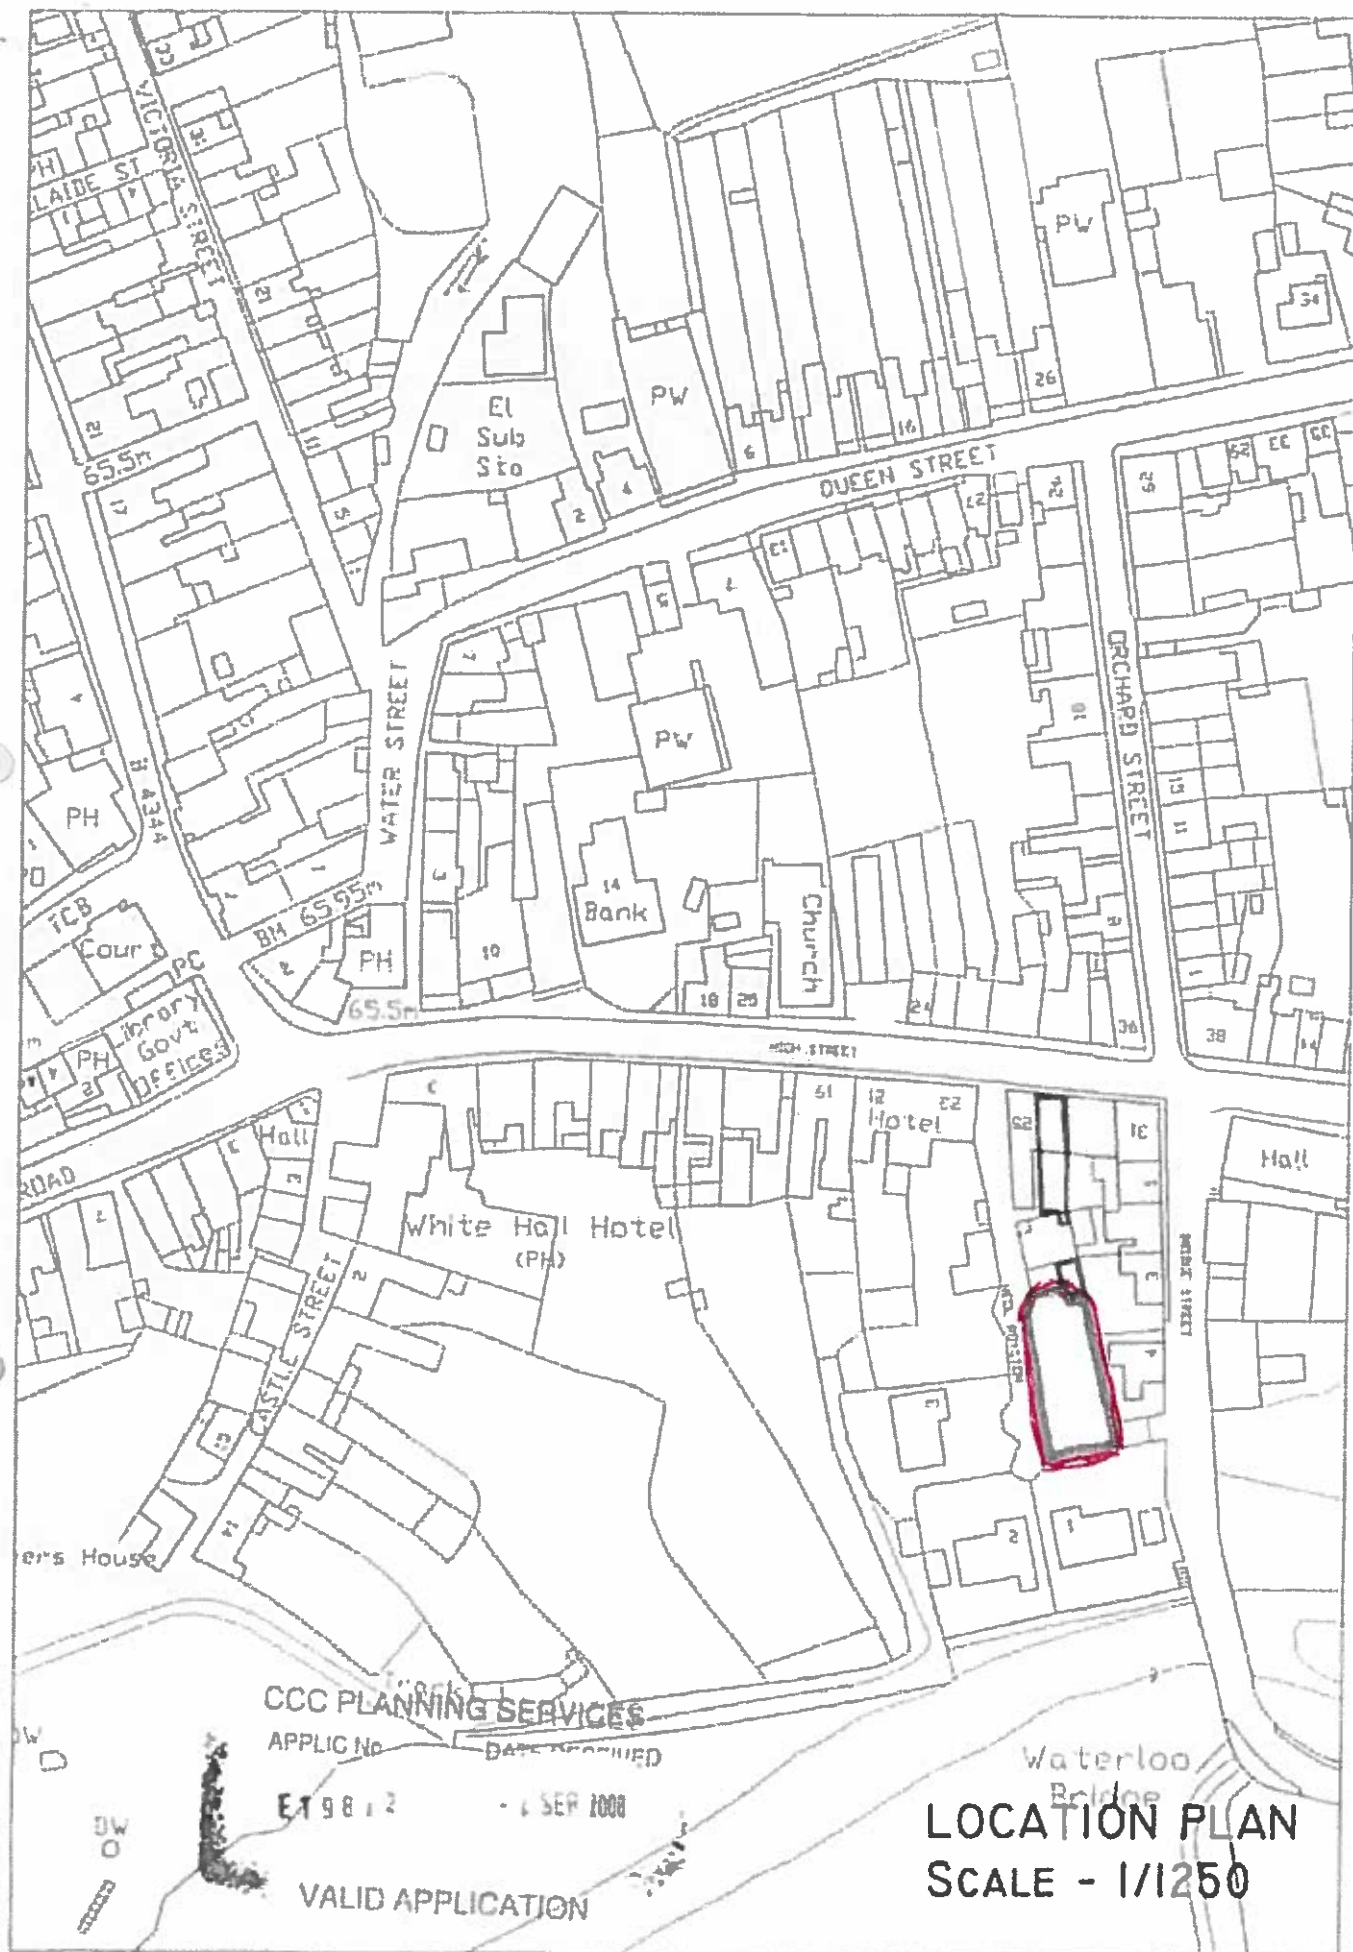

CCC PLANNING SERVICES
APPLIC No. DATE RECEIVED

E19812 - 4 SEP 2008

VALID APPLICATION

Waterloo
Bridge
LOCATION PLAN
SCALE - 1/1250