


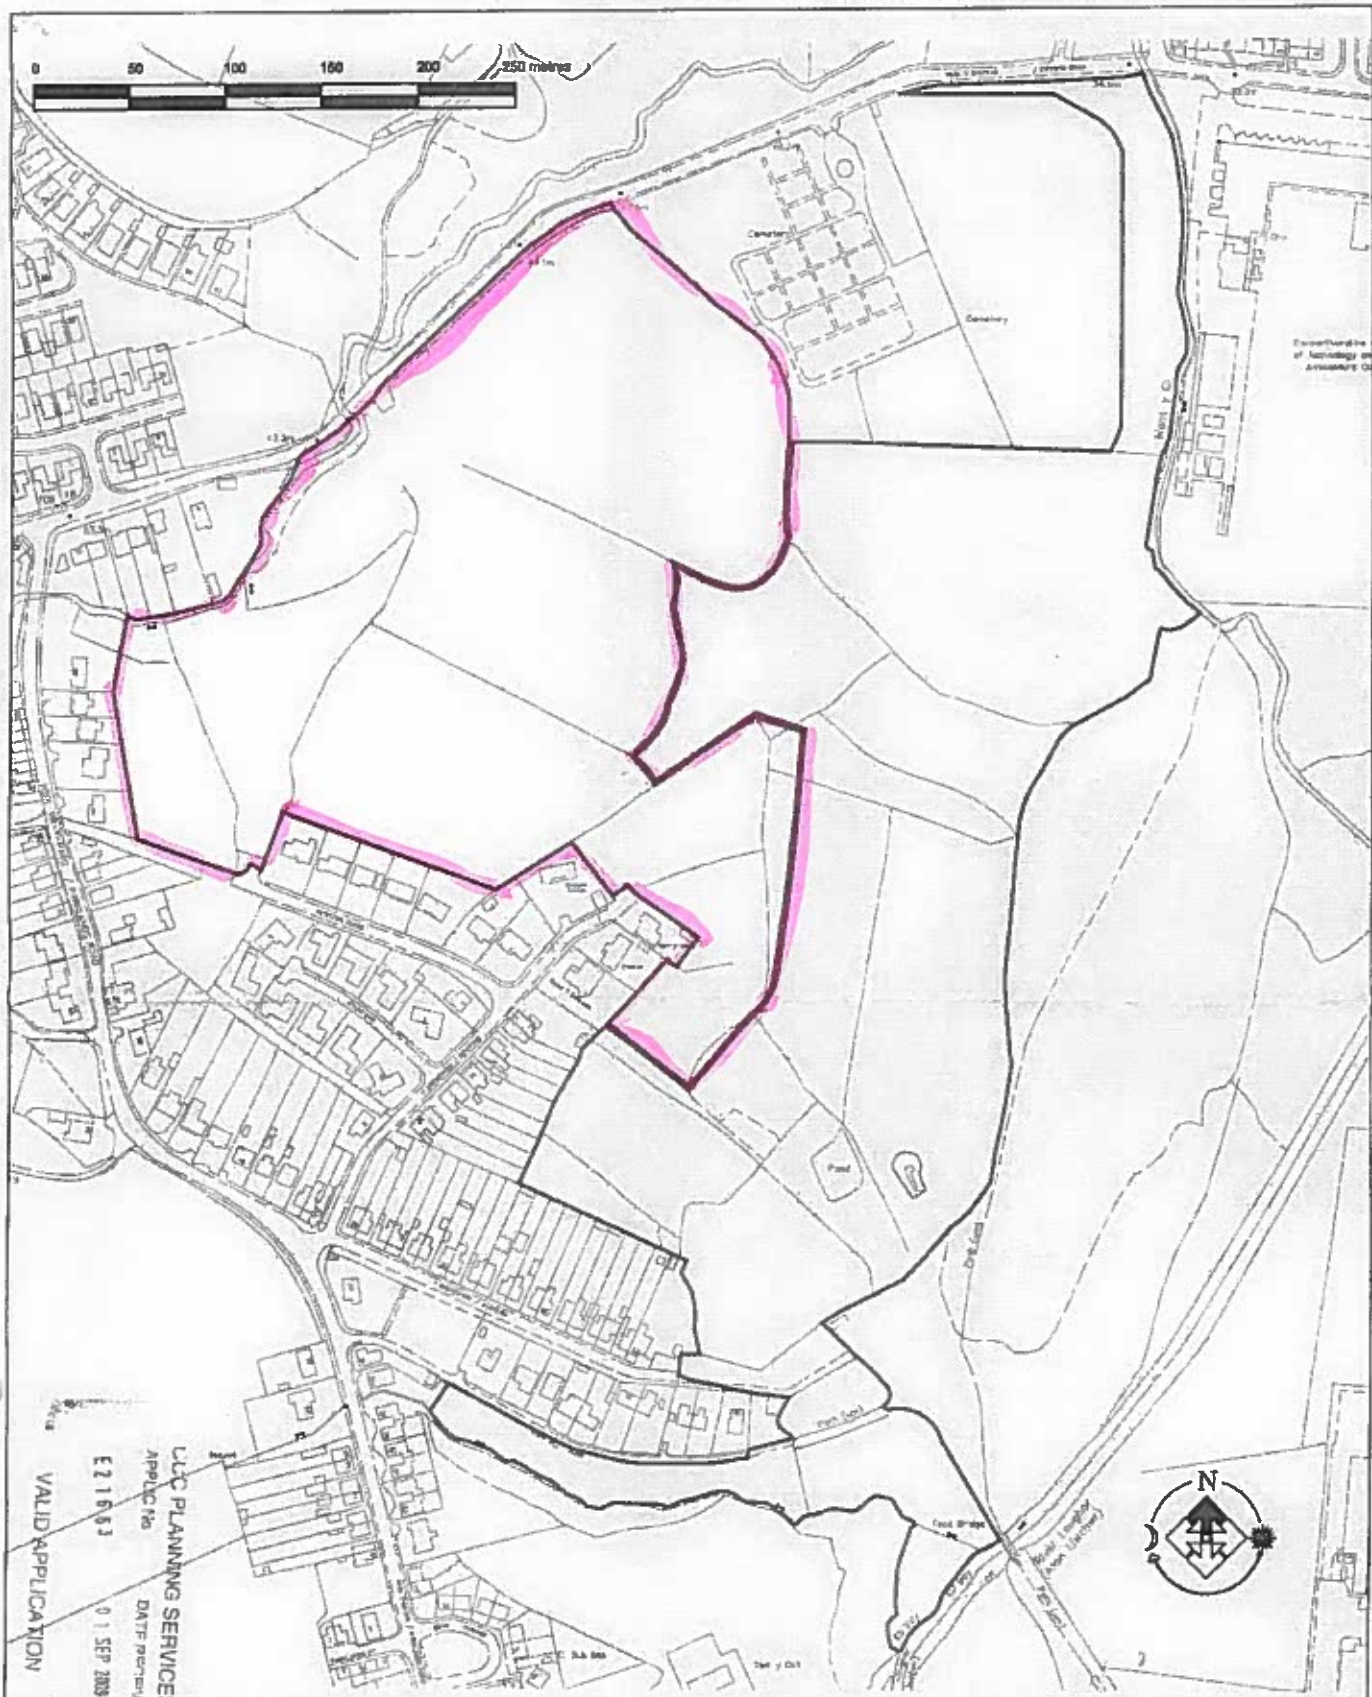

VALID APPLICATION
E21663
01 SEP 2009
DATE REVIEWED
LCC PLANNING SERVICES
APPLICABLE

Client
**SWALLOW
PROPERTY
DEVELOPMENTS**

Site Address:
**DYFFRYN FARM
AMMANFORD
SWANSEA
CARMARTHENSHIRE**

Description:
LOCATION PLAN

Drawing Number: 09-012/01
Date: **AUGUST 2009** Scale: **1:2500 @ A3**

Status: **PLANNING**

AutoCAD Reference: CADREF
Drawn: Checked:

Cadsquare Midlands Ltd
The Stables
Woodbury Lane
Norton
Worcestershire
WR8 2PT
t: 01905 781880
f: 01905 784061
www.cadsquaremidlands.co.uk



ARCHITECTURAL AND URBAN DESIGN

THIS DRAWING IS THE COPYRIGHT OF CAD SQUARE MIDLANDS LTD
AND MUST NOT BE USED IN CONJUNCTION WITH ANY OTHER
PROJECT WITHOUT CAD SQUARE MIDLANDS LTD WRITTEN CONSENT

E/21663