


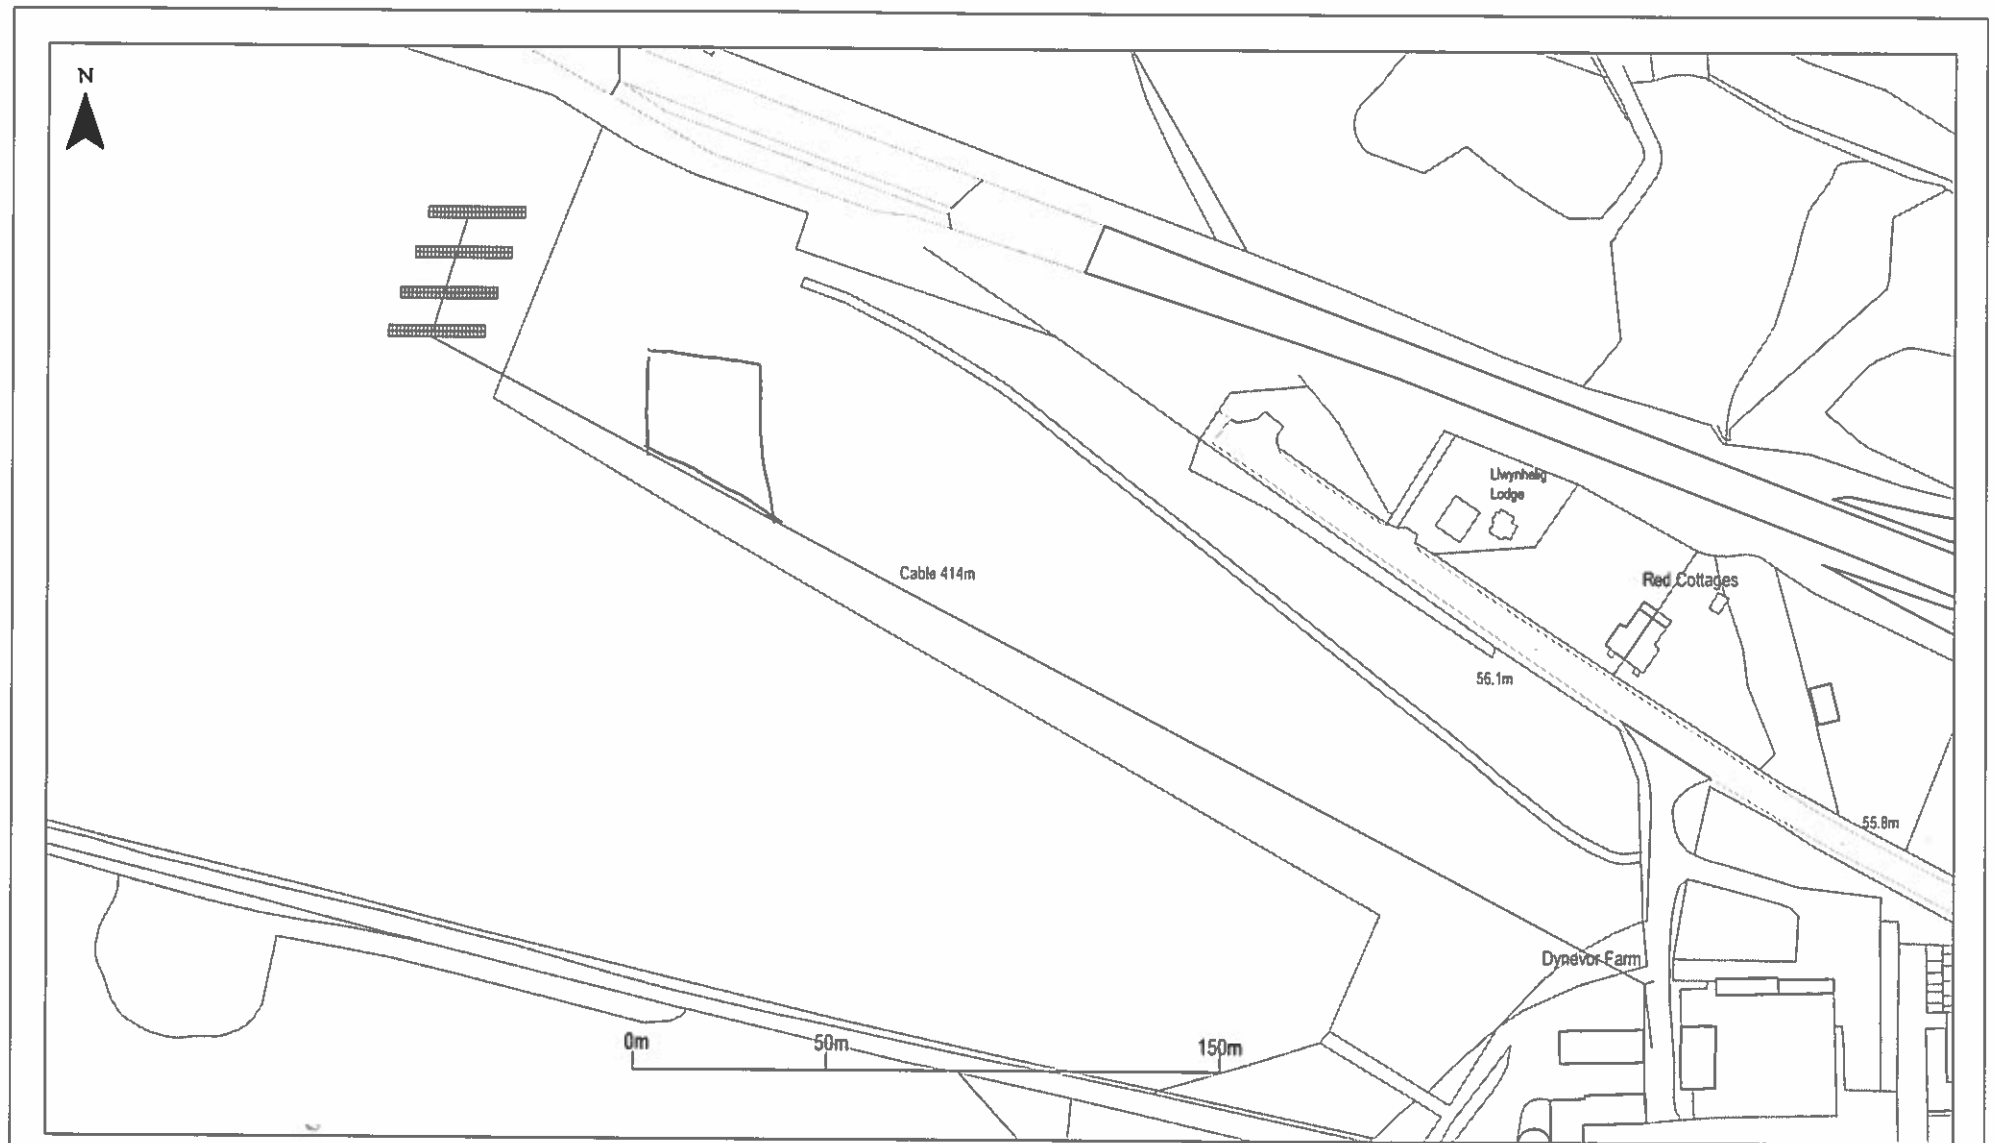

DYFI ECO PARK - MACHYNELLETH - POWYS - SY20
WALES - UNITED KINGDOM
TEL: +44(0)1854 705000 FAX: +44(0)1854

© 2011

Notes
All measurements are in millimeters unless otherwise stated

E125766

PLANNING

REV	DATE	NAME	CHKD	DESCRIPTION
E	31 10 2011	SS	RM	New OS Background Inserted
D	13 10 2011	NT	RH	Array within preferred site following site visit
C	11 10 2011	SS	RH	Array moved to preferred site

CLIENT	National Trust Wales
PROJECT	Ground Mount PV
LOCATION	Dinefwr
PROJECT No.	UK4528
SCALE	1:1250
DATE	12/10/2011
DESIGNED BY	NT
DRAWN BY	NT
CHECKED BY	NT
APPROVED BY	NT
FIGURE TITLE	Figure 3-1: PV Panel Layout
DRAWING No.	UK4528-MD-006
SHEET	1 of 1
REVISION	E