


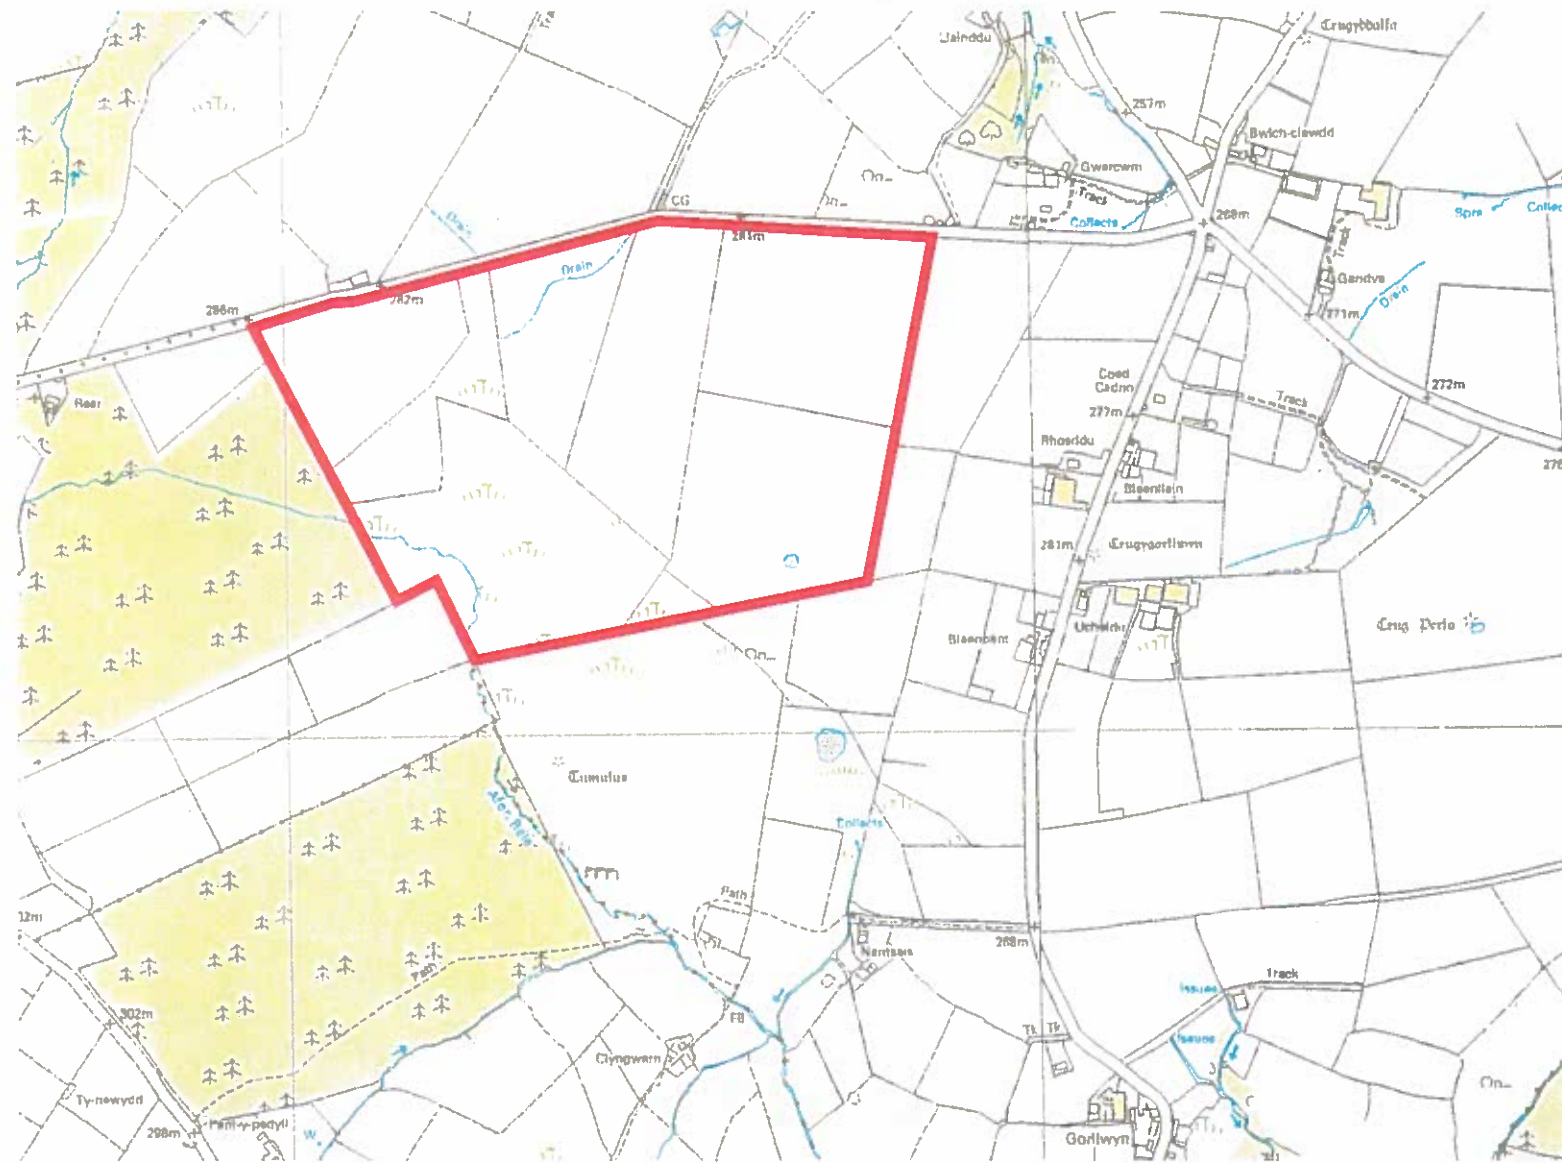

GENBI/SW
file 9628

Site: Land between Cwmpengraig and Hermon, Carmarthenshire	Title: Site Location Plan	J Evans PLANNING LTD 209 Armanford Road, Llandovery, Carmarthenshire, SA16 2SU Tel: 01599 851376 Email: j.evans@jevansplanning.co.uk
Dwg. No.: 11/09-SLP	Scale: 1:10000	
Date: 22/02/2011	Prepared by: JDE	