



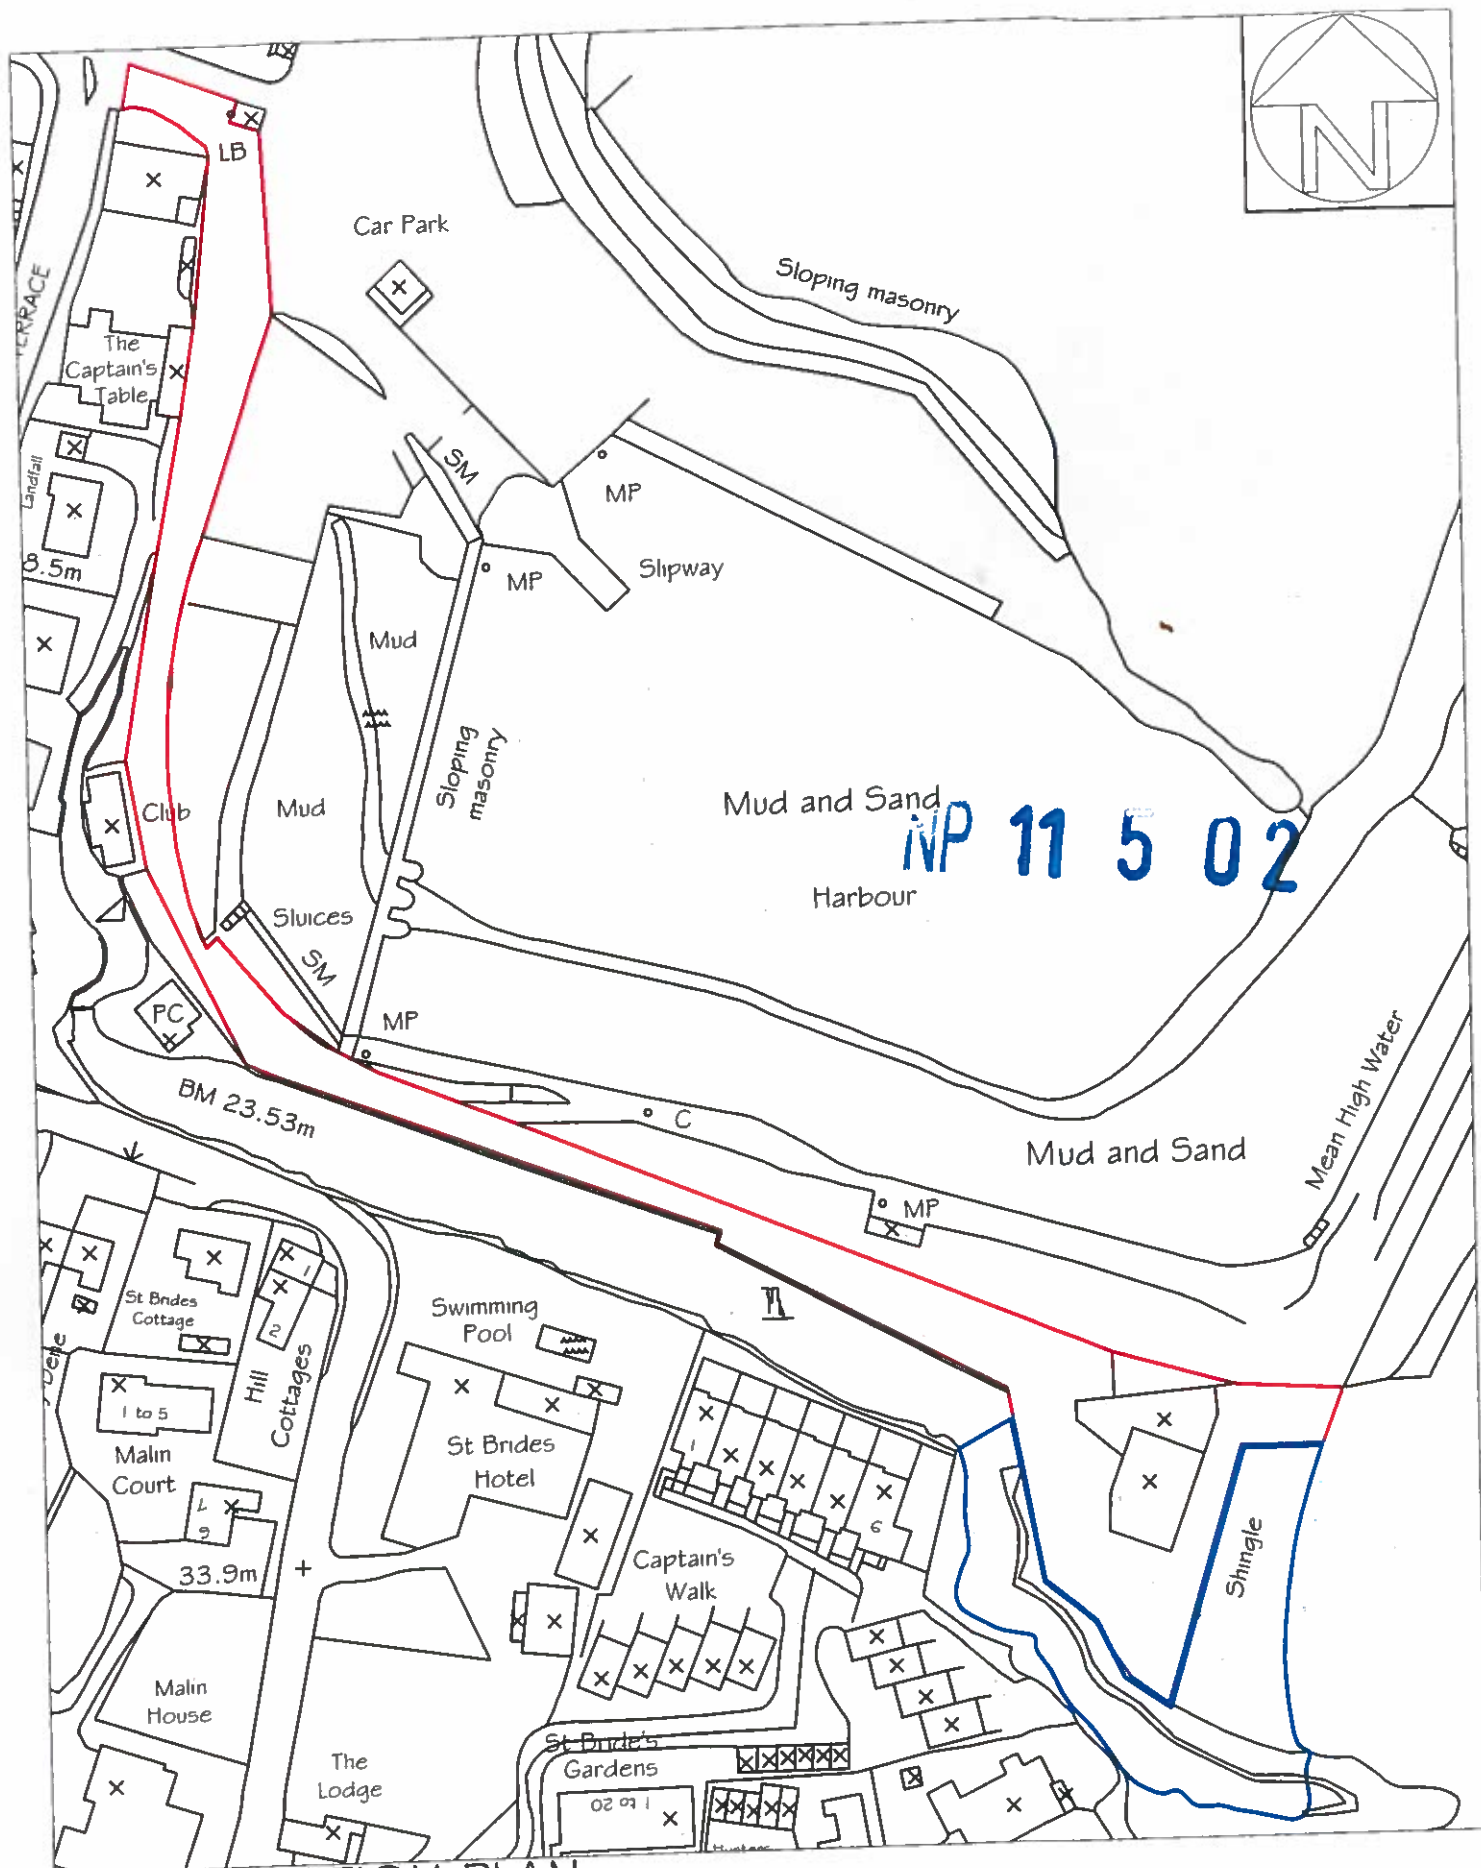

SITE LOCATION PLAN
SCALE 1:1250

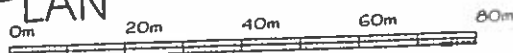

11/502

[illegible]