


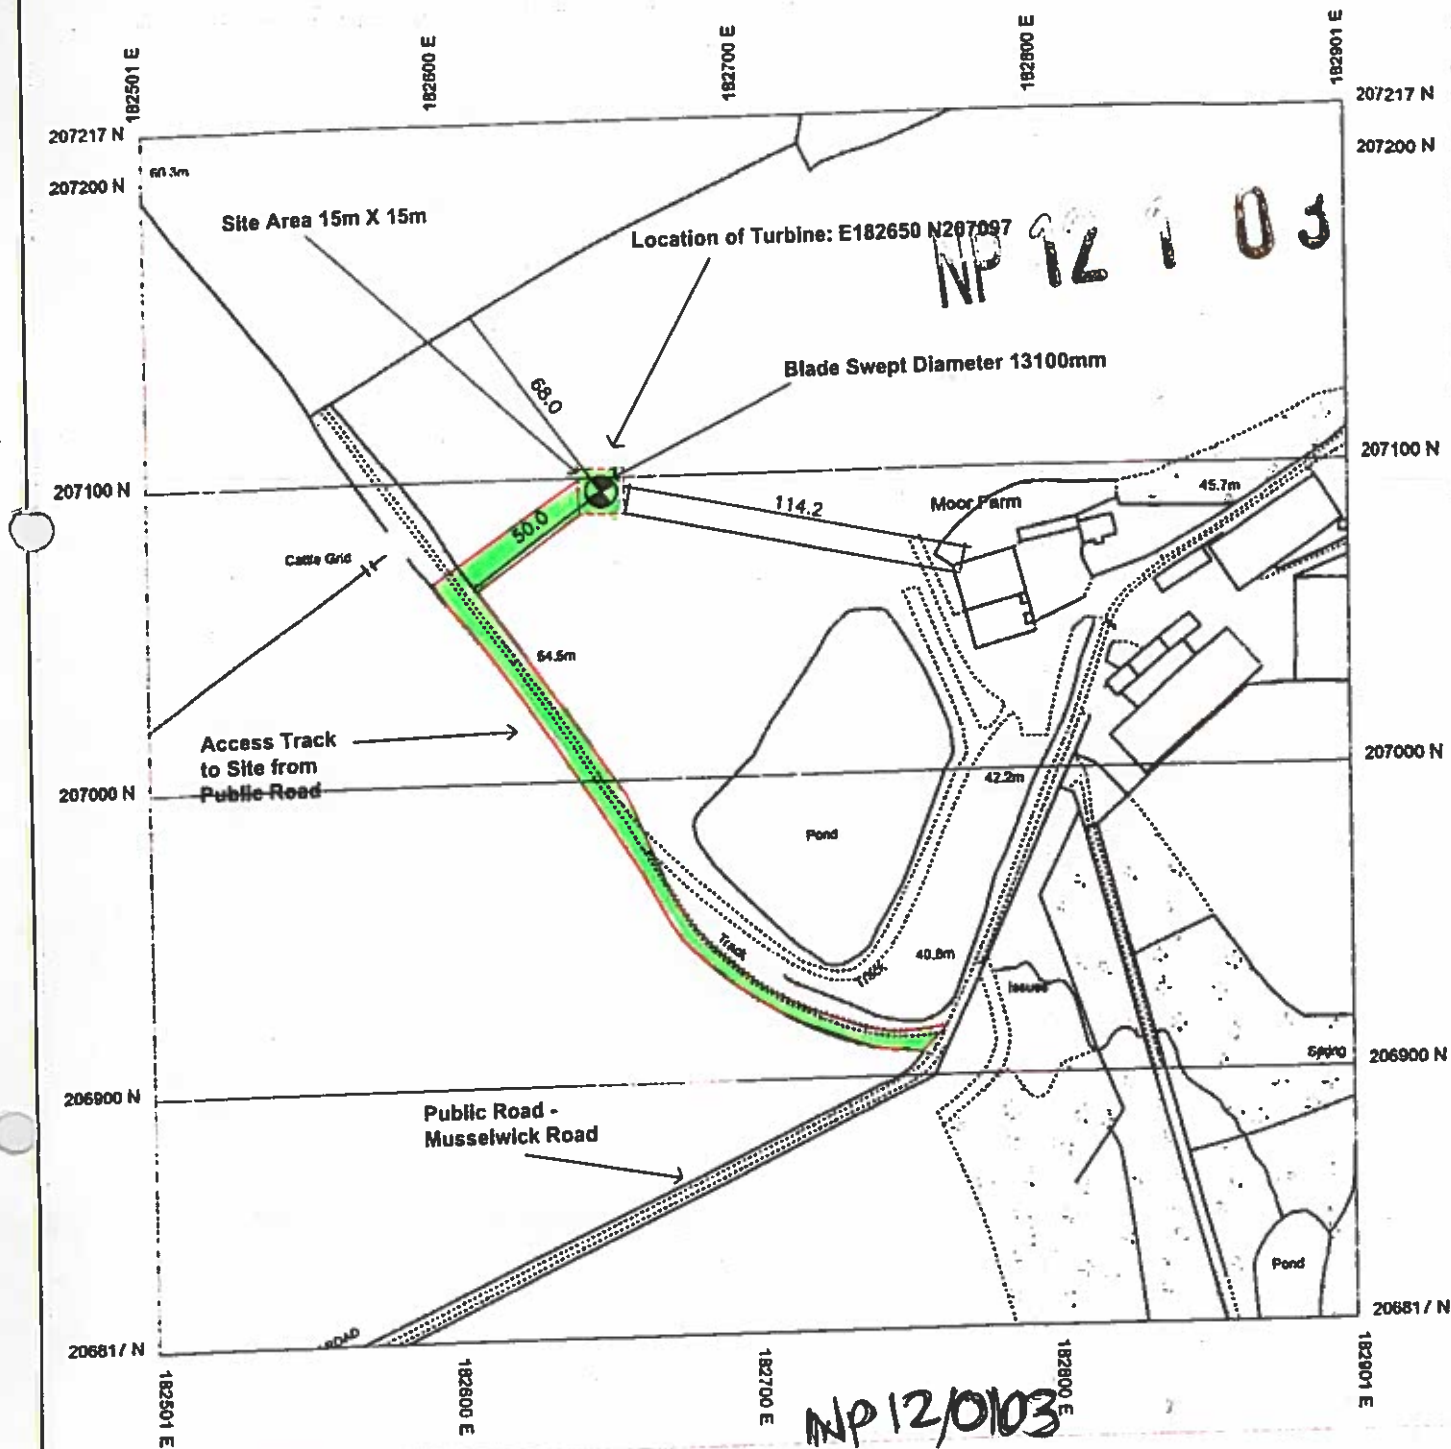


Produced 14/10/2011 from the Ordnance Survey National Geographic Database and incorporating surveyed revision available at this date. © Crown Copyright 2011

Reproduction in whole or in part is prohibited without the prior permission of Ordnance Survey and the OS Symbol are registered trademarks and Location Map is a trademark of Ordnance Survey, the national mapping agency of Great Britain.

The representation of a road, track or path is no evidence of a right of way.

Location of features as lines is no

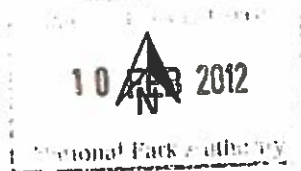

Scale 1:2500

Serial number: 001005201

Supplied By: Entrust

Plot Centre Coordinates: 182701, 207017

Further information can be found on the Location Map Information leaflet or the

014 Trewarren Farm

PROJECT: 1 No. 20 KW WIND TURBINE

LOCATION: TREWARREN FARM

ST ISHMAELS, SA62 3TJ

DWG. 001

SCALE 1:2500

PP- 01545975

DATE 14/10/2011

DRAWN BY: NB

ENTRUST
DARESURY INNOVATION CENTRE
KECKWICK LANE
DARESURY
WA4 4FS

entrust
planning for renewables