


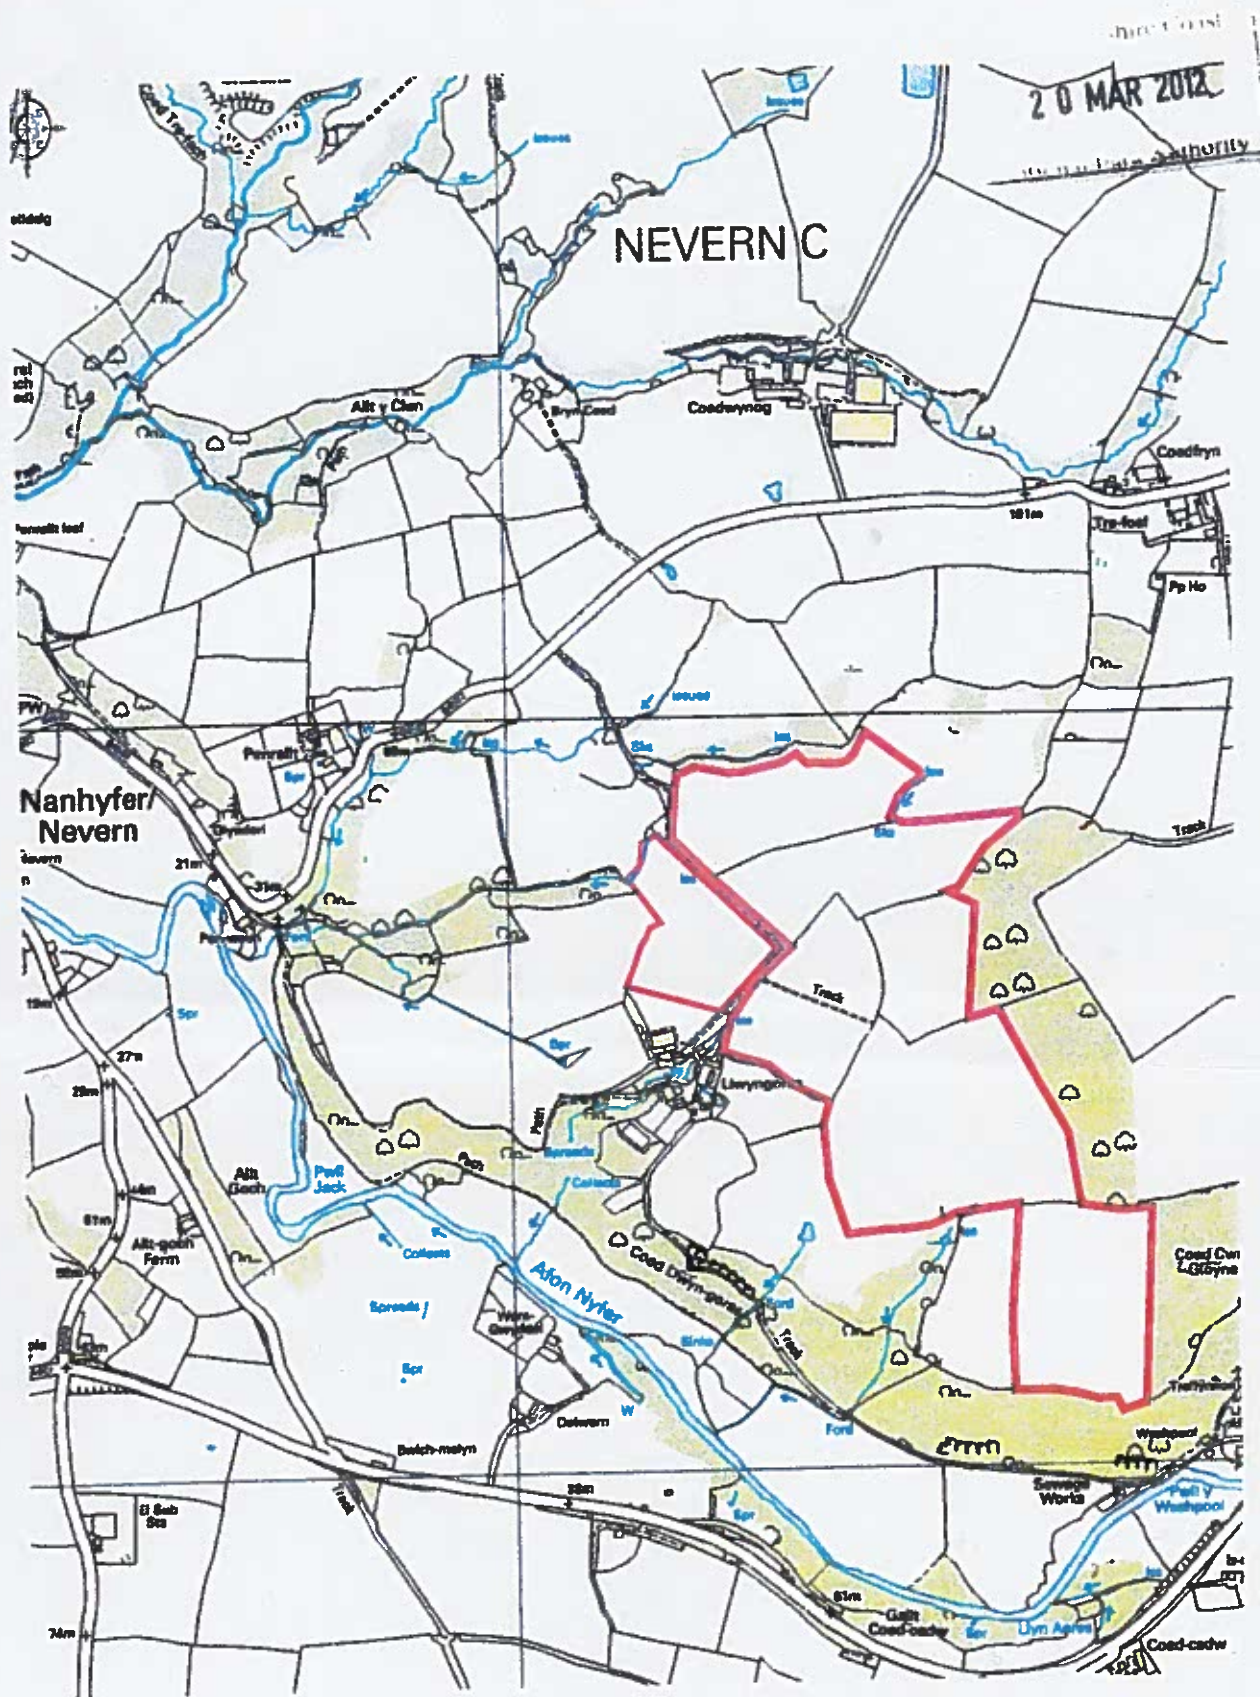

Site: Land North east of Llwyngors, Nevers

Title: Site Location Plan

Scale: 1:10,000

Dwg. No.: 11/13-SLP

Date: 14/03/2012

J Evans
PLANNING LTD

209 Ammanford Road, Llandyble,
Carmarthenshire, SA18 2SU
Tel: 01269 851376
Email: jason@jevansplanning.co.uk

NP/12/0163