


NP 12 2 5 7


16 MAY 2012

Southam Park Authority

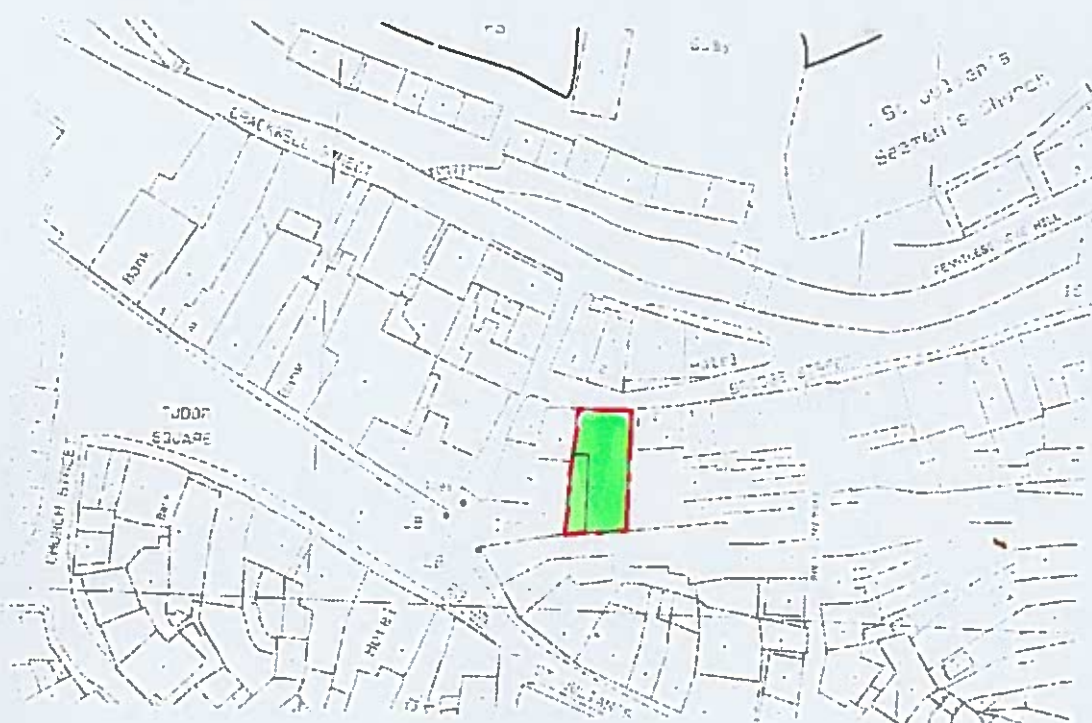

Site Location Plan

NP/12/0257

 scale: 1: 1250	0 5 10 15 20m 	Blide-a-Wee, Bridge Street, Tenby		
date: Mar 2012	issue: Planning	Site Location Plan		
MURRAY JOHN ARCHITECTS BRUNSWICK HOUSE, 30 WANDSWORTH ROAD LONDON SW8 2LG Tel: 020 7720 0377 Fax: 020 7720 0393 murray@murrayjohn.com 		Client: May Ishikawa	Project No.: 690	
		Revision:		DWG NO: 690/01